


FINAL SURVEY	SURVEYED	BY	DATE
NOTE BOOK	PLOTTED		
NO.	AREAS CHECKED		

ORIGINAL SURVEY	SURVEYED	BY	DATE
NOTE BOOK	PLOTTED		
NO.	AREAS CHECKED		

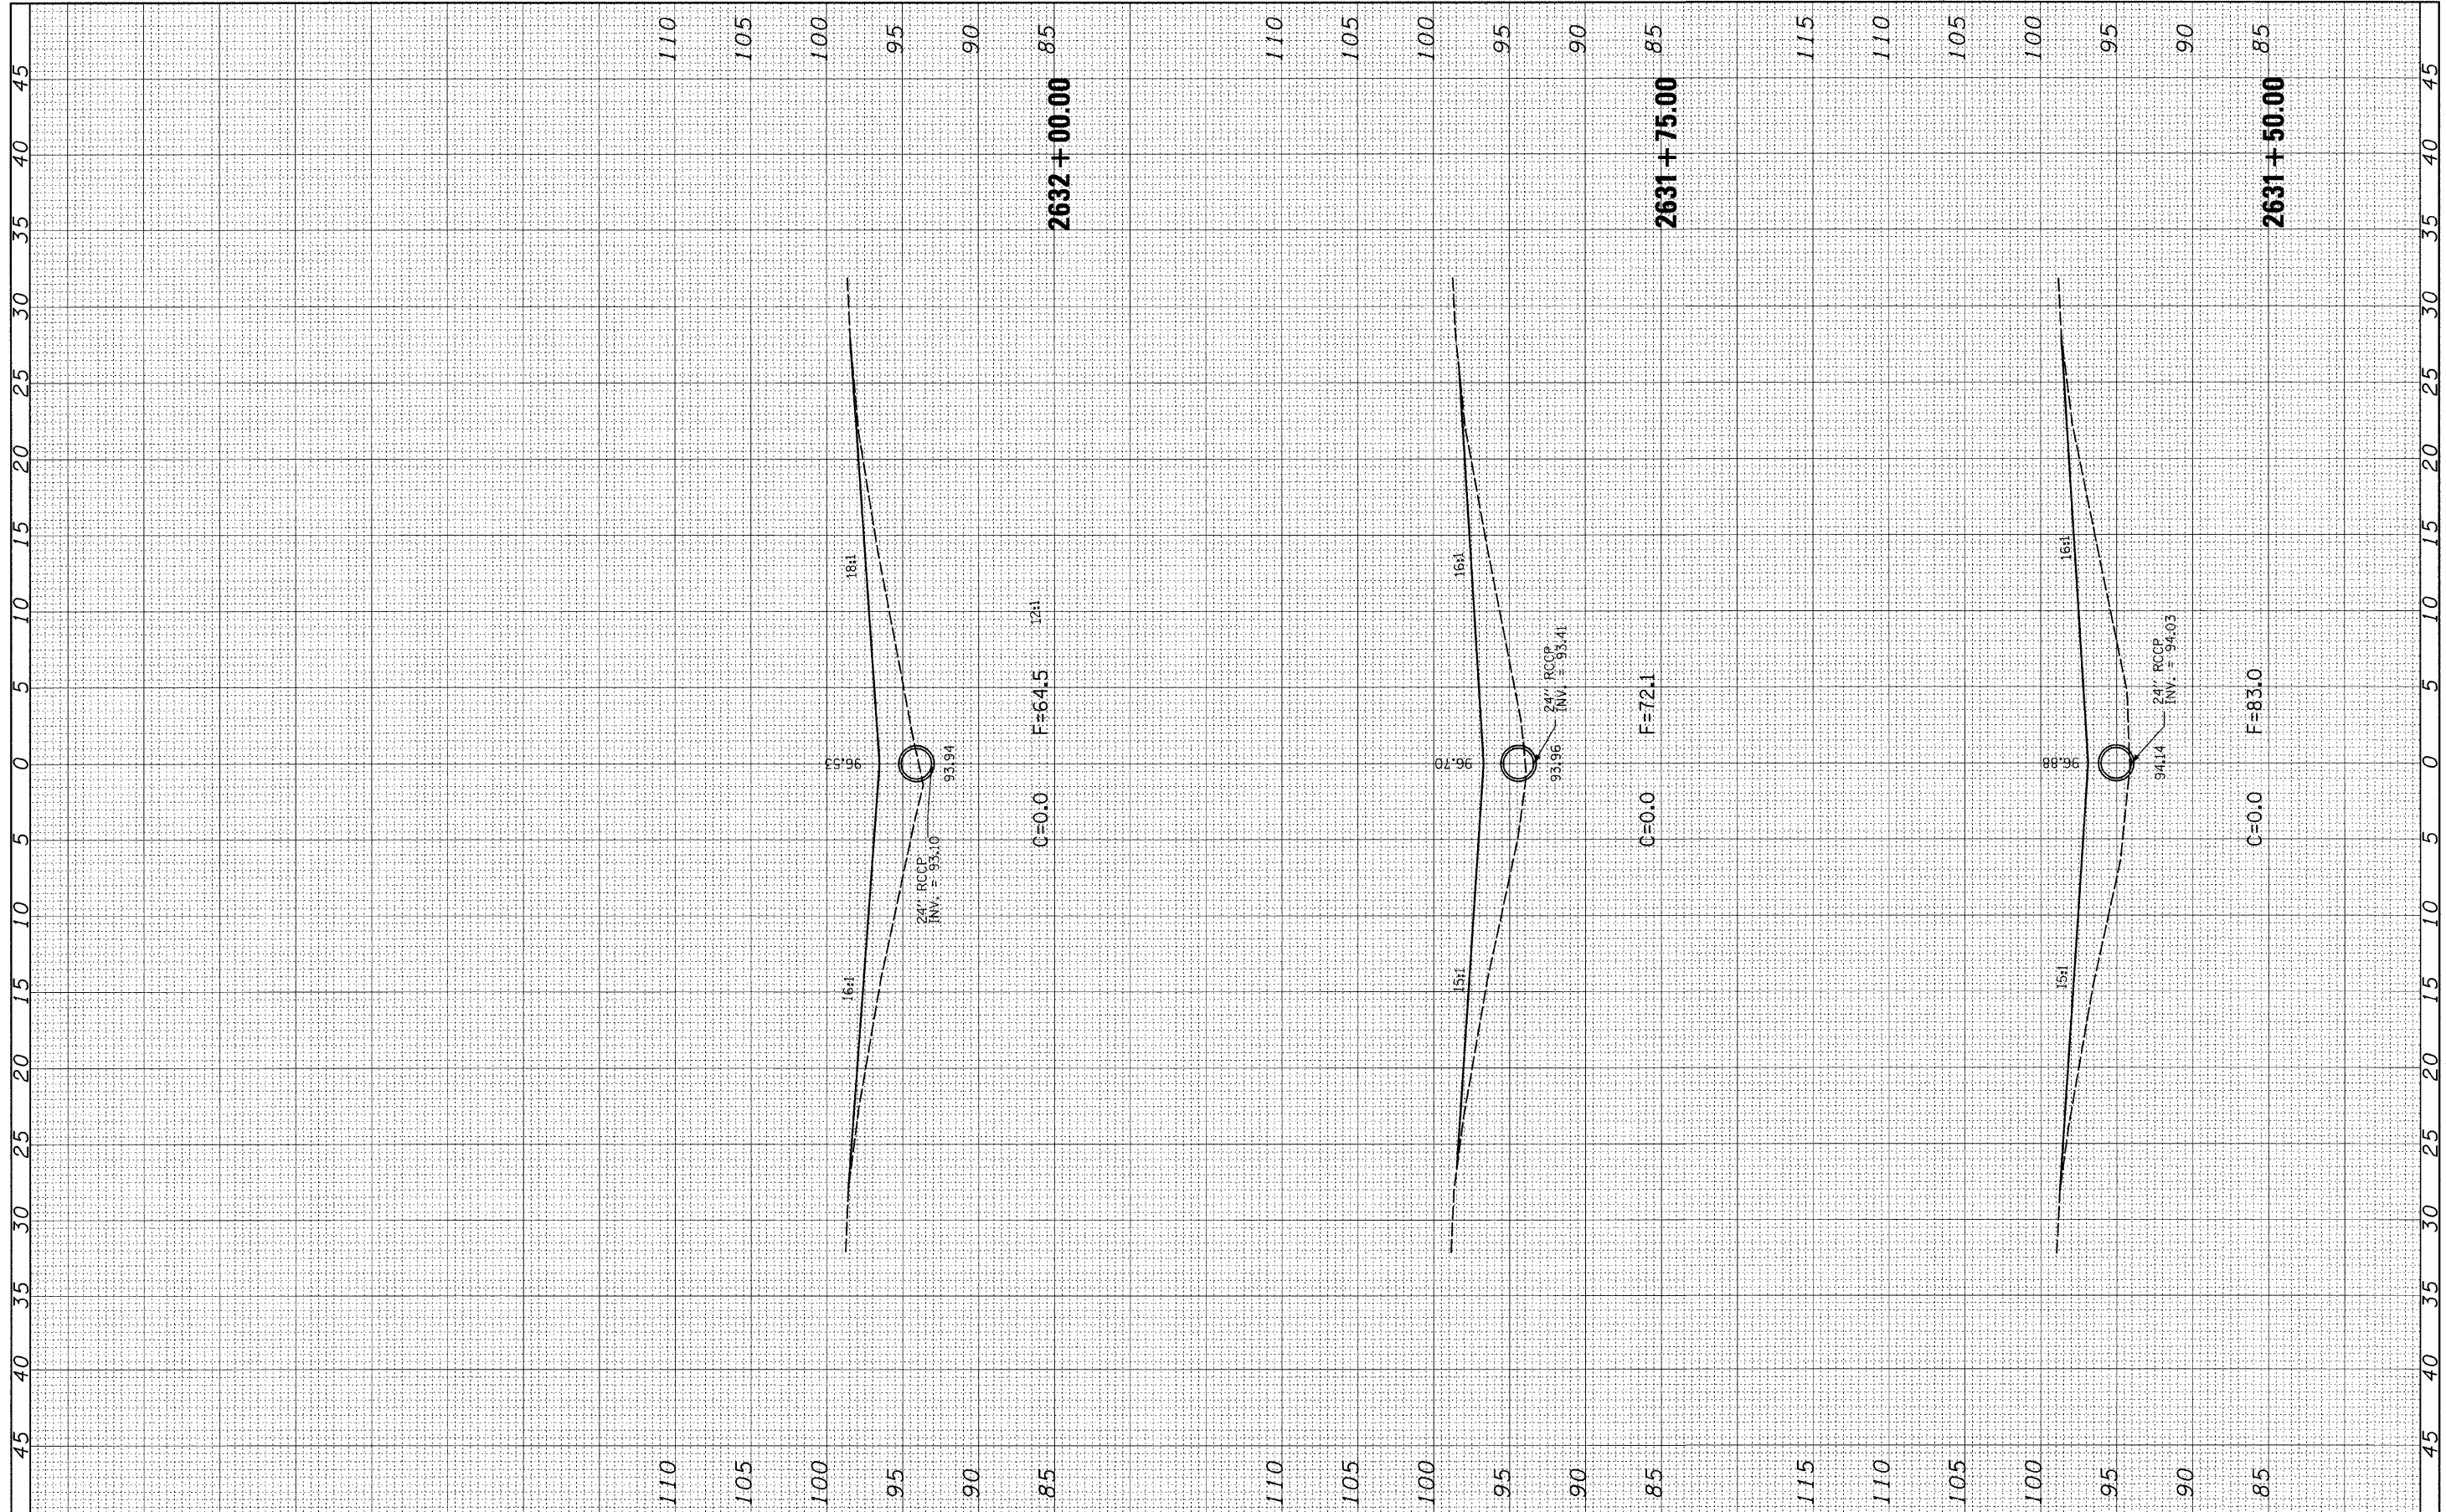

FILE NAME = c:\pwwork\pwwid\hemmenje\dms54659\d774314-1\11-11-052.dgn	USER NAME = hemmenje	DESIGNED -	REVISED -	STATE OF ILLINOIS DEPARTMENT OF TRANSPORTATION	LOCATION 10 CROSS-SECTIONS - SN 025-0052			F.A.I. RTE. 70	SECTION D-7 Safety 2009-2	COUNTY Effingham	TOTAL SHEETS 85	SHEET NO. 82
PLOT SCALE = 5/8" = 1' IN.	PLOT DATE = 1/29/2009	DRAWN -	REVISED -		SCALE: 1" = 5'	SHEET NO. 4 OF 7 SHEETS	STA. 2631+50.00 TO STA. 2632+00.00	FED. ROAD DIST. NO.	ILLINOIS FED. AID PROJECT	CONTRACT NO. 74314		
		CHECKED -	REVISED -									
		DATE -	REVISED -									