


FINAL SURVEY NO.	CHECKED	DATE
NOTE BOOK NO.	PLOTTED	BY
AREAS CHECKED	TEMPLATE	

ORIGINAL SURVEY NO.	CHECKED	DATE
NOTE BOOK NO.	PLOTTED	BY
AREAS CHECKED	TEMPLATE	

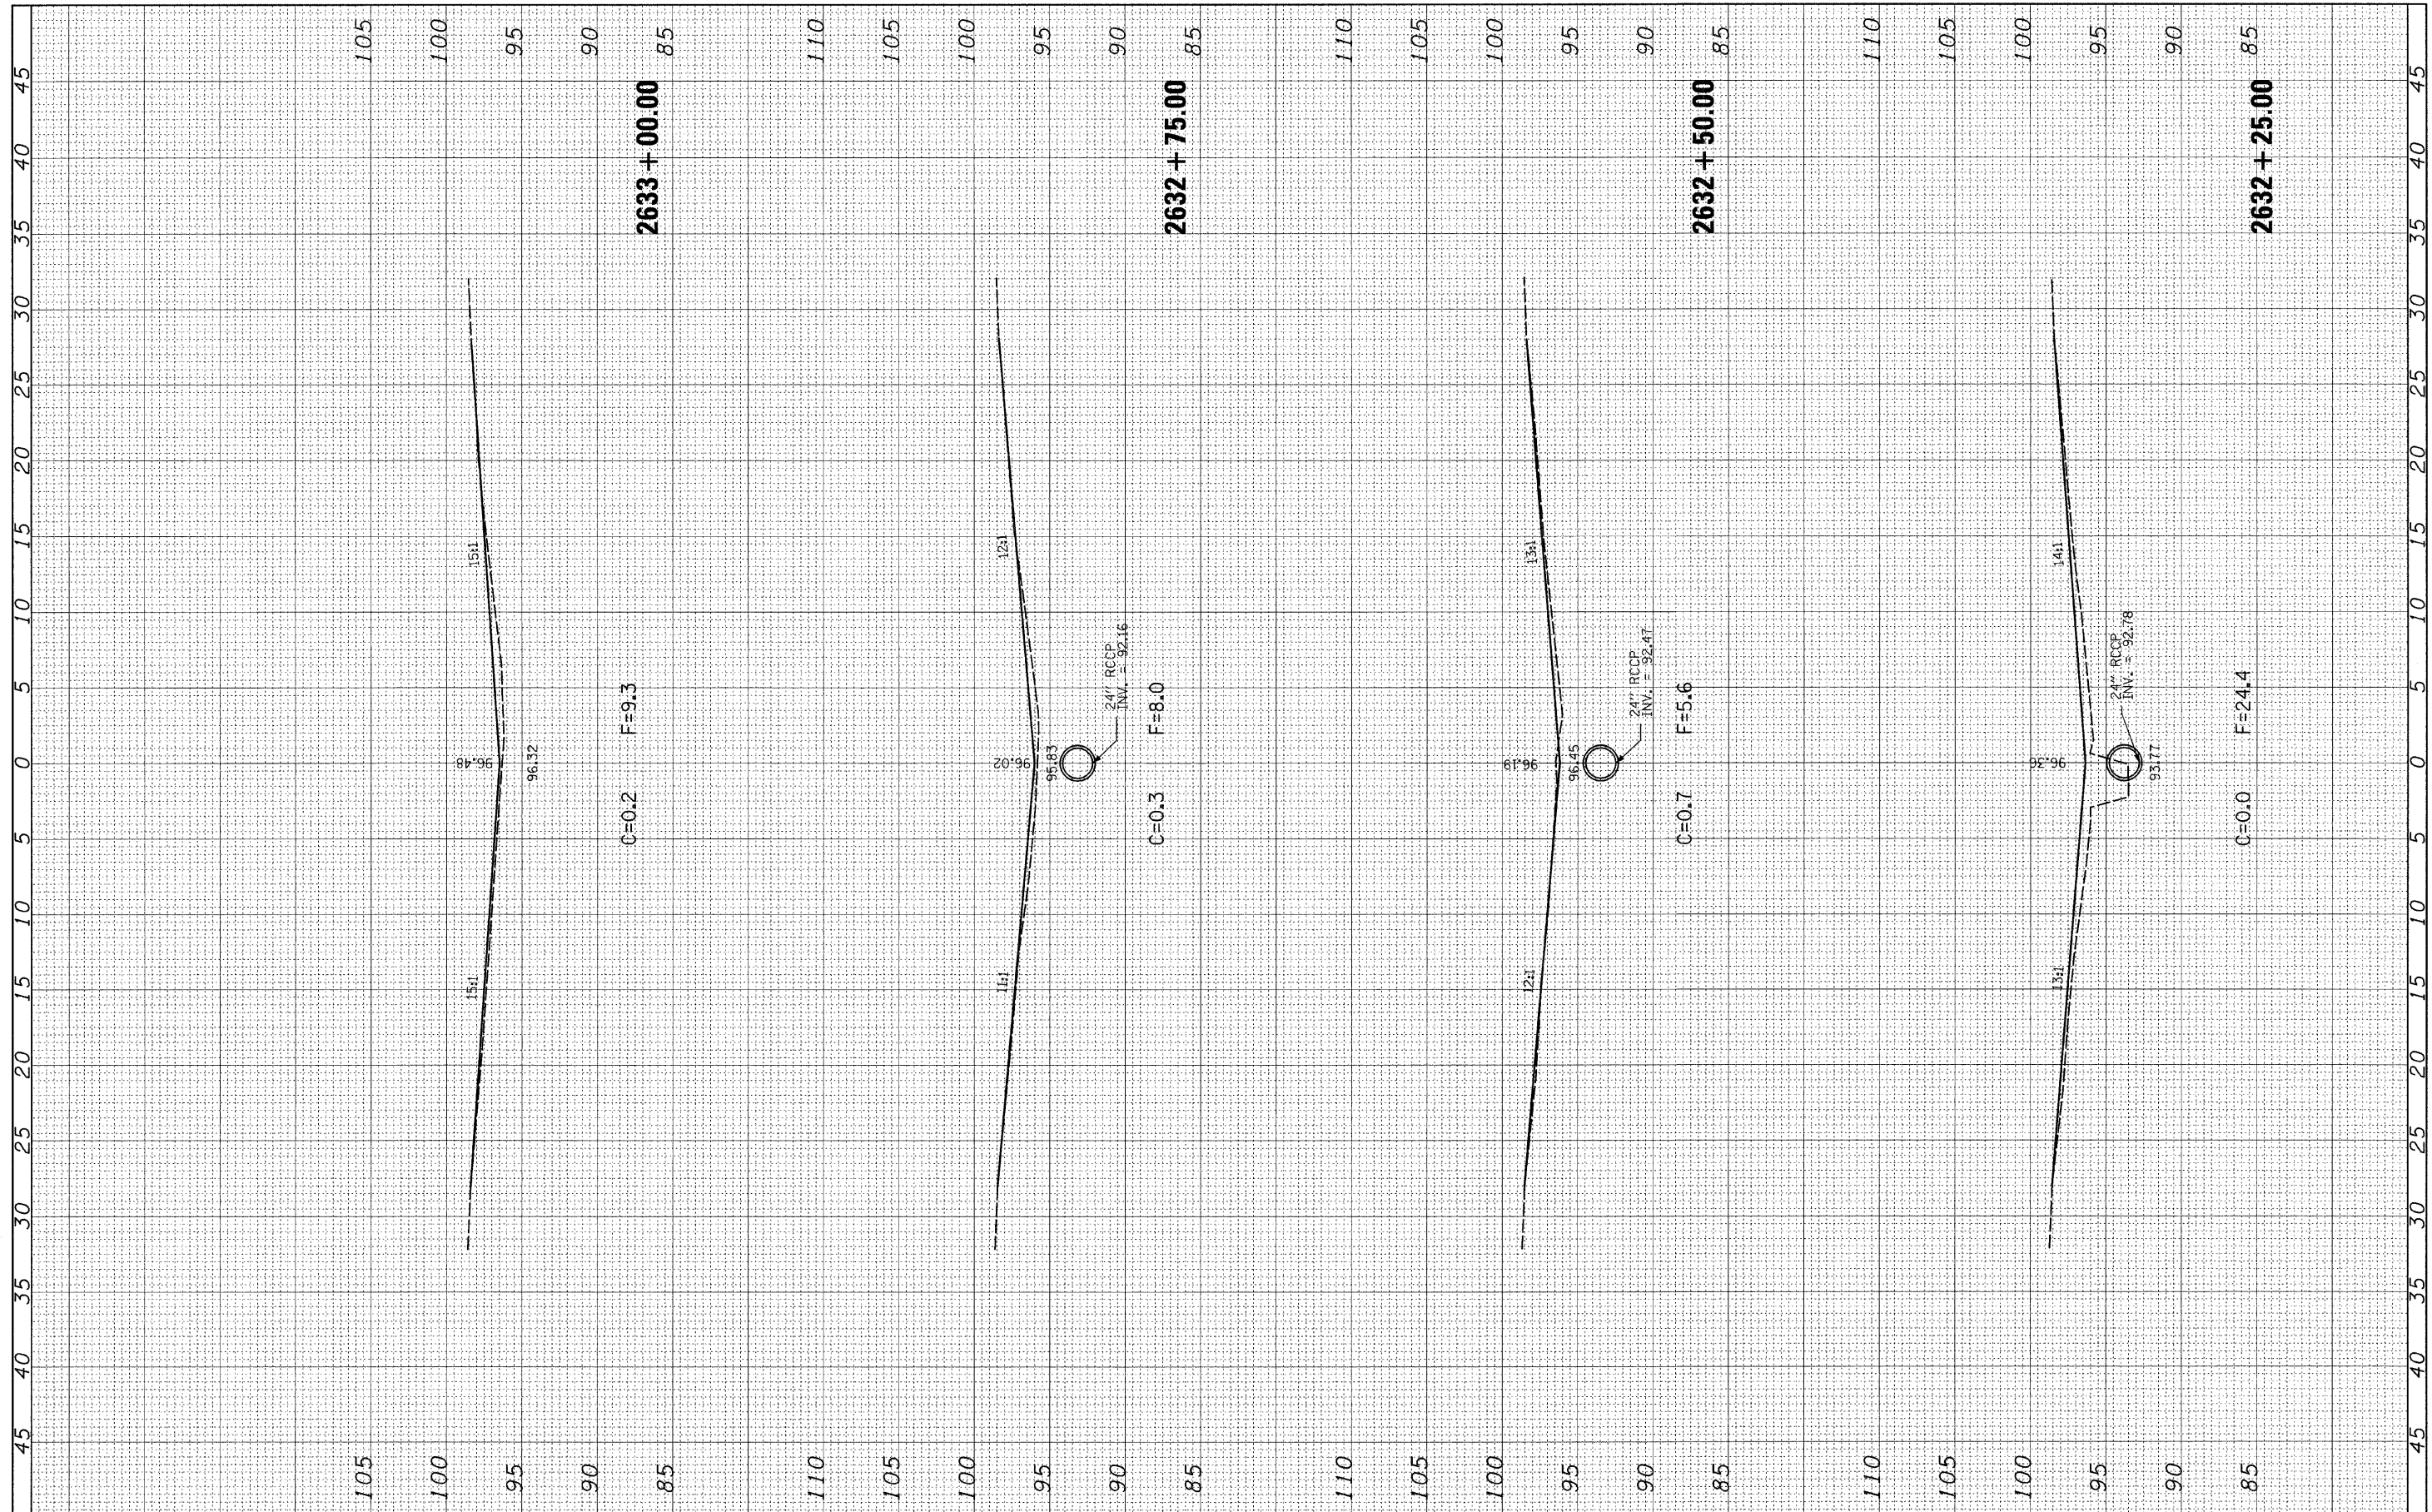

FILE NAME =	USER NAME = hammerje	DESIGNED -	REVISED -	STATE OF ILLINOIS DEPARTMENT OF TRANSPORTATION	LOCATION 10 CROSS-SECTIONS - SN 025-0052			F.A.I. RTE. 70	SECTION D-7 Safety 2009-2	COUNTY Effingham	TOTAL SHEETS 85	SHEET NO. 83
CONTRACT NO. 74314	SCALE: 1" = 5'	PLOT SCALE = 5.0000' / IN.	DATE = 1/29/2009		SHEET NO. 5 OF 7 SHEETS	STA. 2632+25.00 TO STA. 2633+00.00	FED. ROAD DIST. NO.	ILLINOIS FED. AID PROJECT				
		CHECKED -	REVISED -									
		DATE -	REVISED -									