


FINAL SURVEY	SURVEYED	BY	DATE
NOTE BOOK	TEMPLATES		
NO.	AREAS CHECKED		

ORIGINAL SURVEY	SURVEYED	BY	DATE
NOTE BOOK	TEMPLATES		
NO.	AREAS CHECKED		

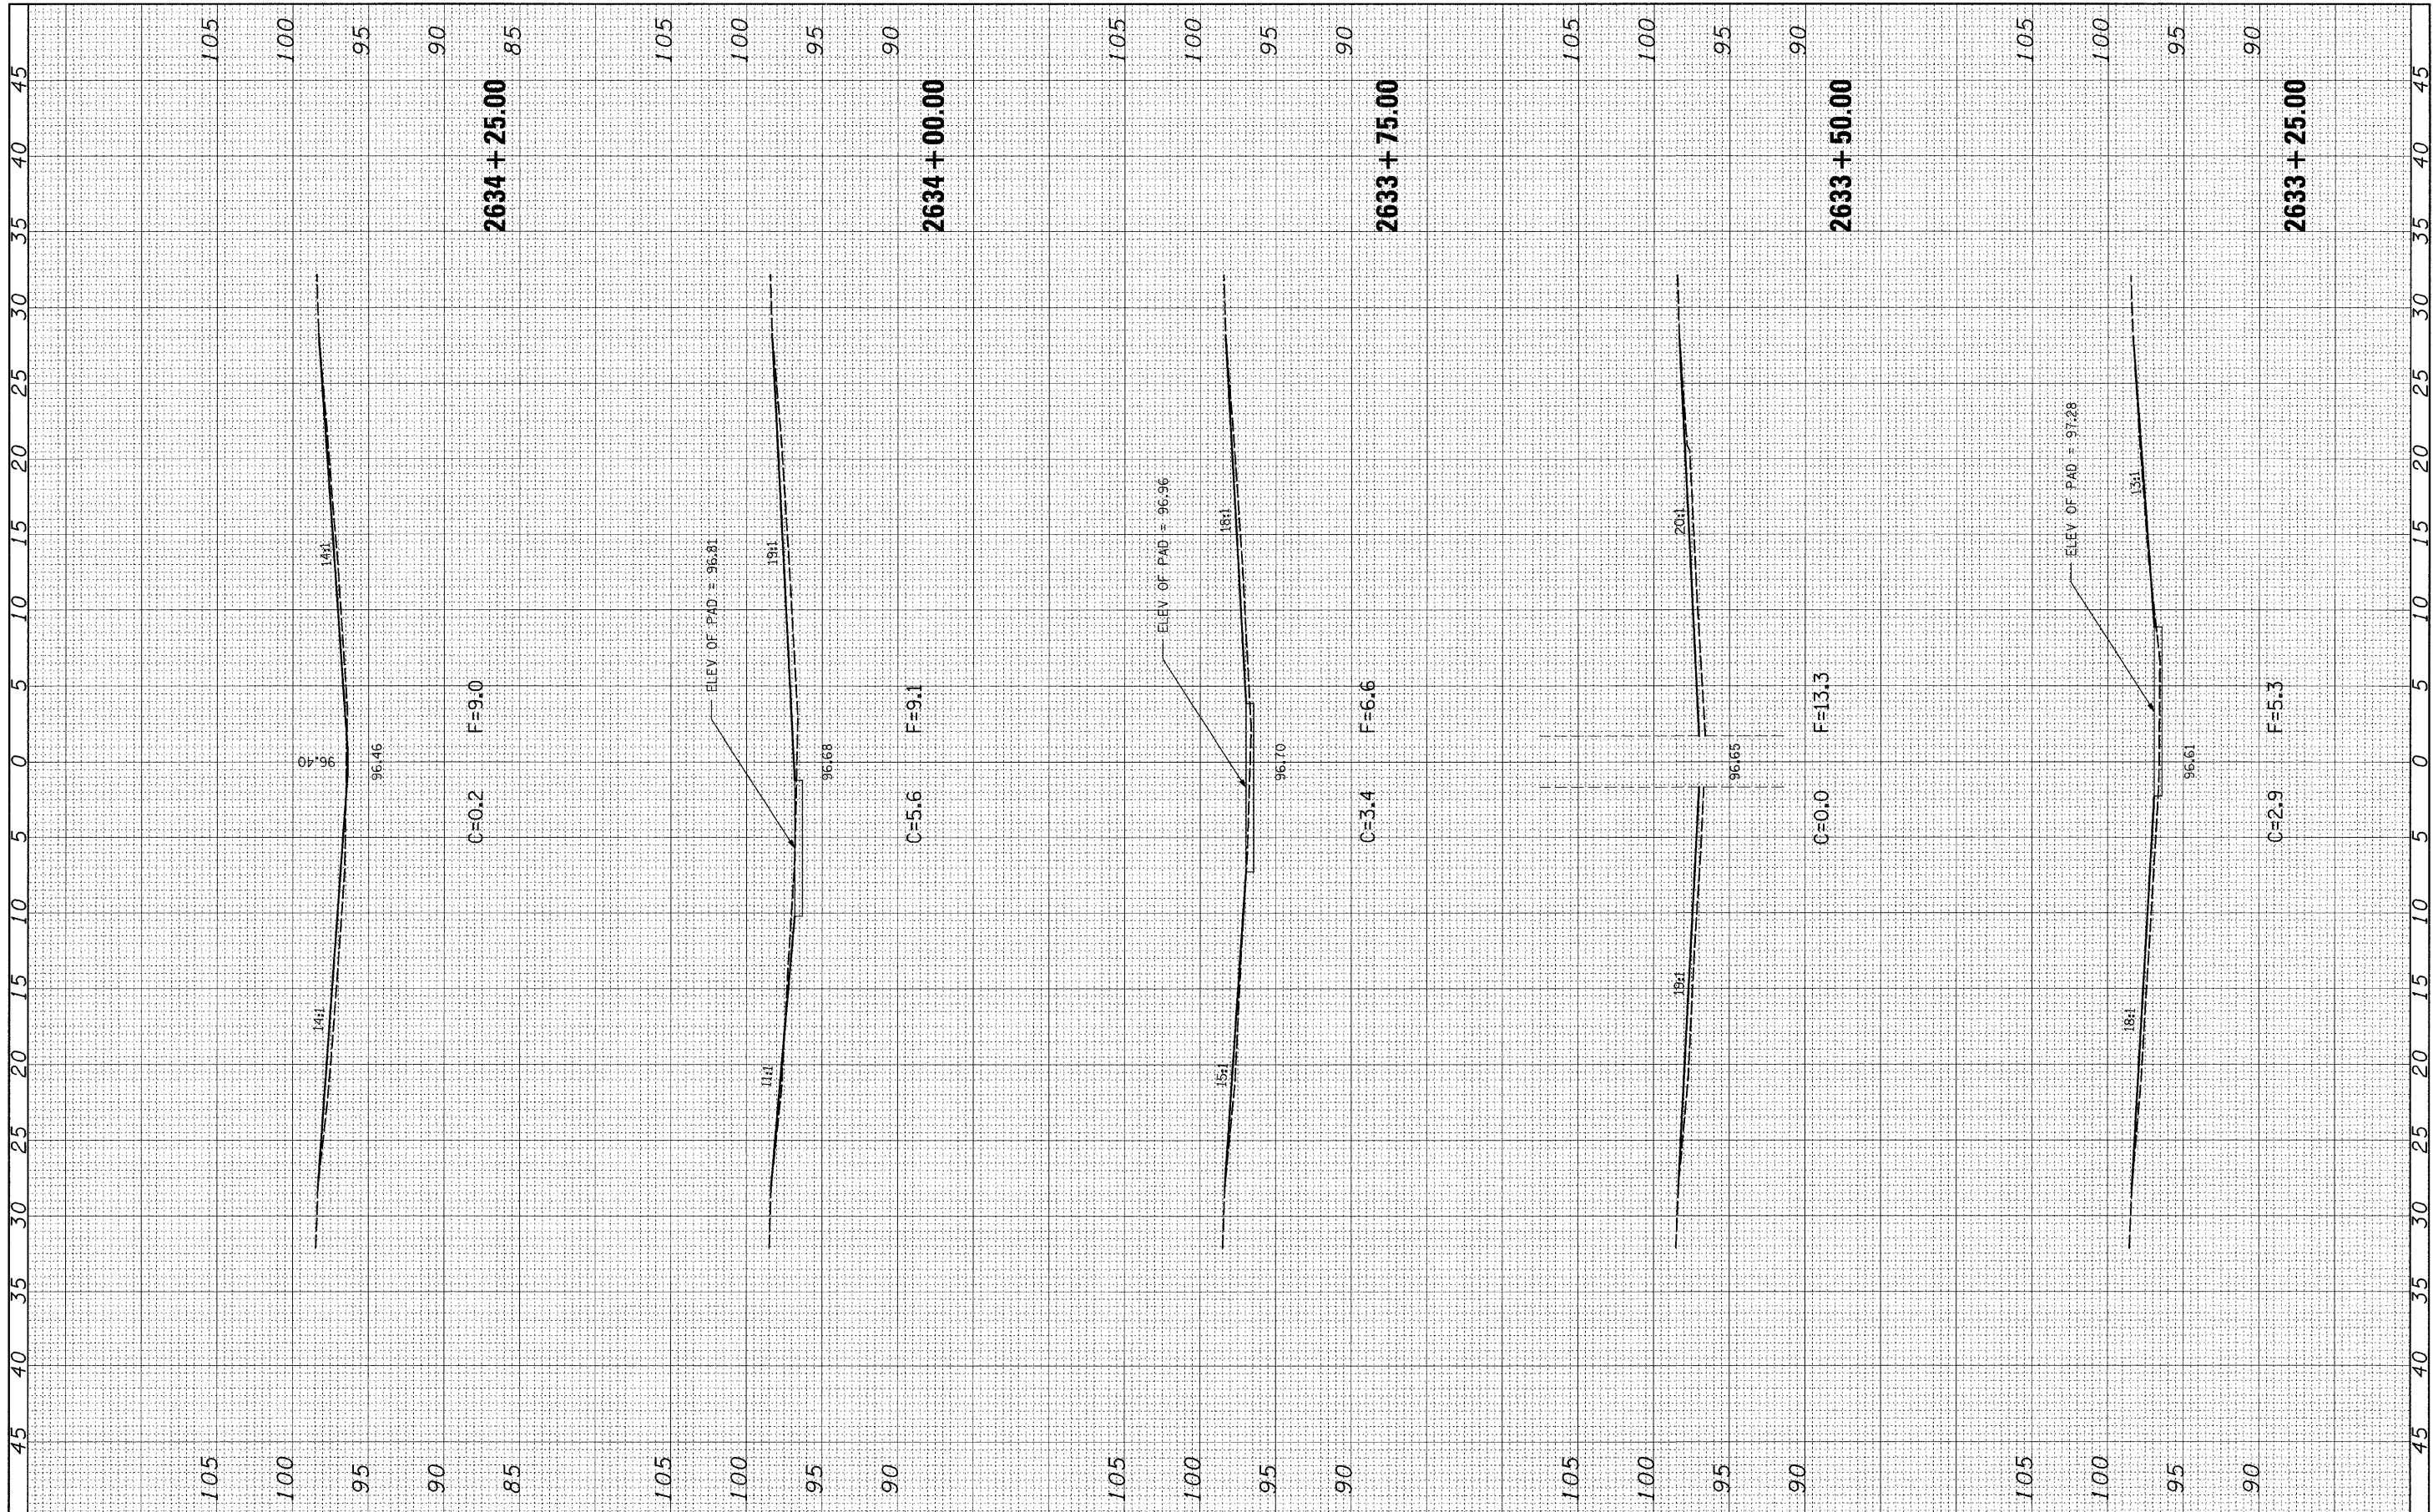

FILE NAME =	USER NAME = hemmerje	DESIGNED -	REVISED -	<b>STATE OF ILLINOIS DEPARTMENT OF TRANSPORTATION</b>	<b>LOCATION 10 CROSS-SECTIONS - SN 025-0052</b>	F.A.I. RTE.	SECTION	COUNTY	TOTAL SHEETS	SHEET NO.
c:\pw\work\NPWIDOT\HEMMENJE\dms54659\d774314-1st-vash-052.dgn	PLOT SCALE = 5,0000' / IN.	DRAWN -	REVISED -			70	D-7 Safety 2009-2	Effingham	95	84
PLOT DATE = 1/29/2009	DATE -	CHECKED -	REVISED -			CONTRACT NO. 74314				
		DATE -	REVISED -			FED. ROAD DIST. NO. ILLINOIS FED. AID PROJECT				

SCALE: 1" = 5' SHEET NO. 6 OF 7 SHEETS STA. 2633+25.00 TO STA. 2634+25.00