



FILE ROUTE	SECTION	COUNTY	TOTAL SHEETS	SHEET NO
70	*	MADISON	420	57
STA. 24+00		TO STA. 33+88.36		
CONTRACT NO.: 76709				
* 60-10K-1, 60-10HB				

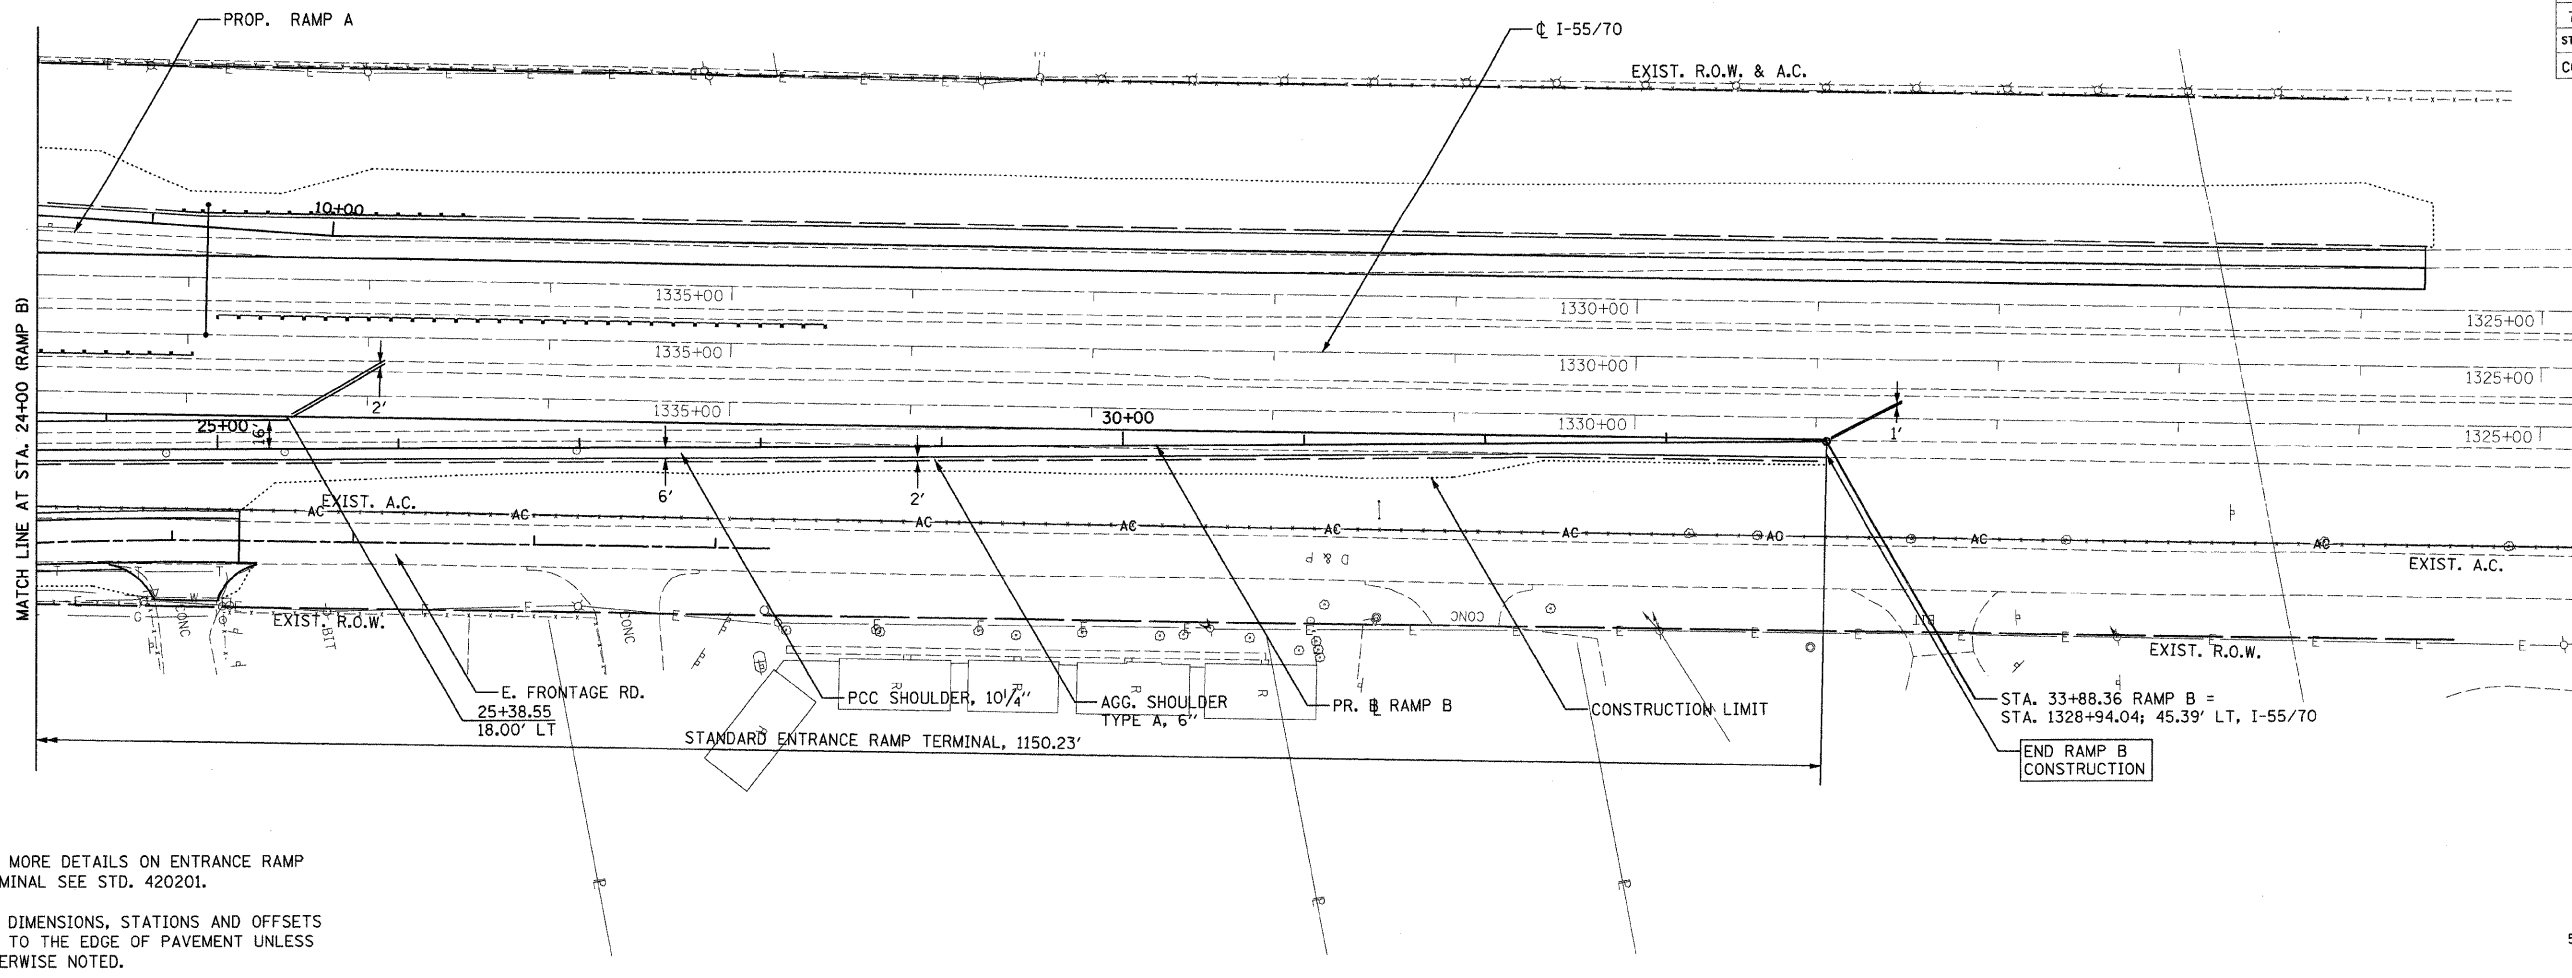


- NOTES:**
- FOR MORE DETAILS ON ENTRANCE RAMP TERMINAL SEE STD. 420201.
 - ALL DIMENSIONS, STATIONS AND OFFSETS ARE TO THE EDGE OF PAVEMENT UNLESS OTHERWISE NOTED.

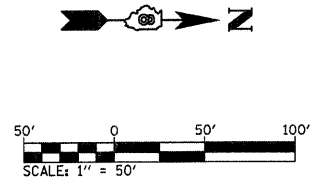

DATE	BY
DATE	BY

DATE	BY
DATE	BY

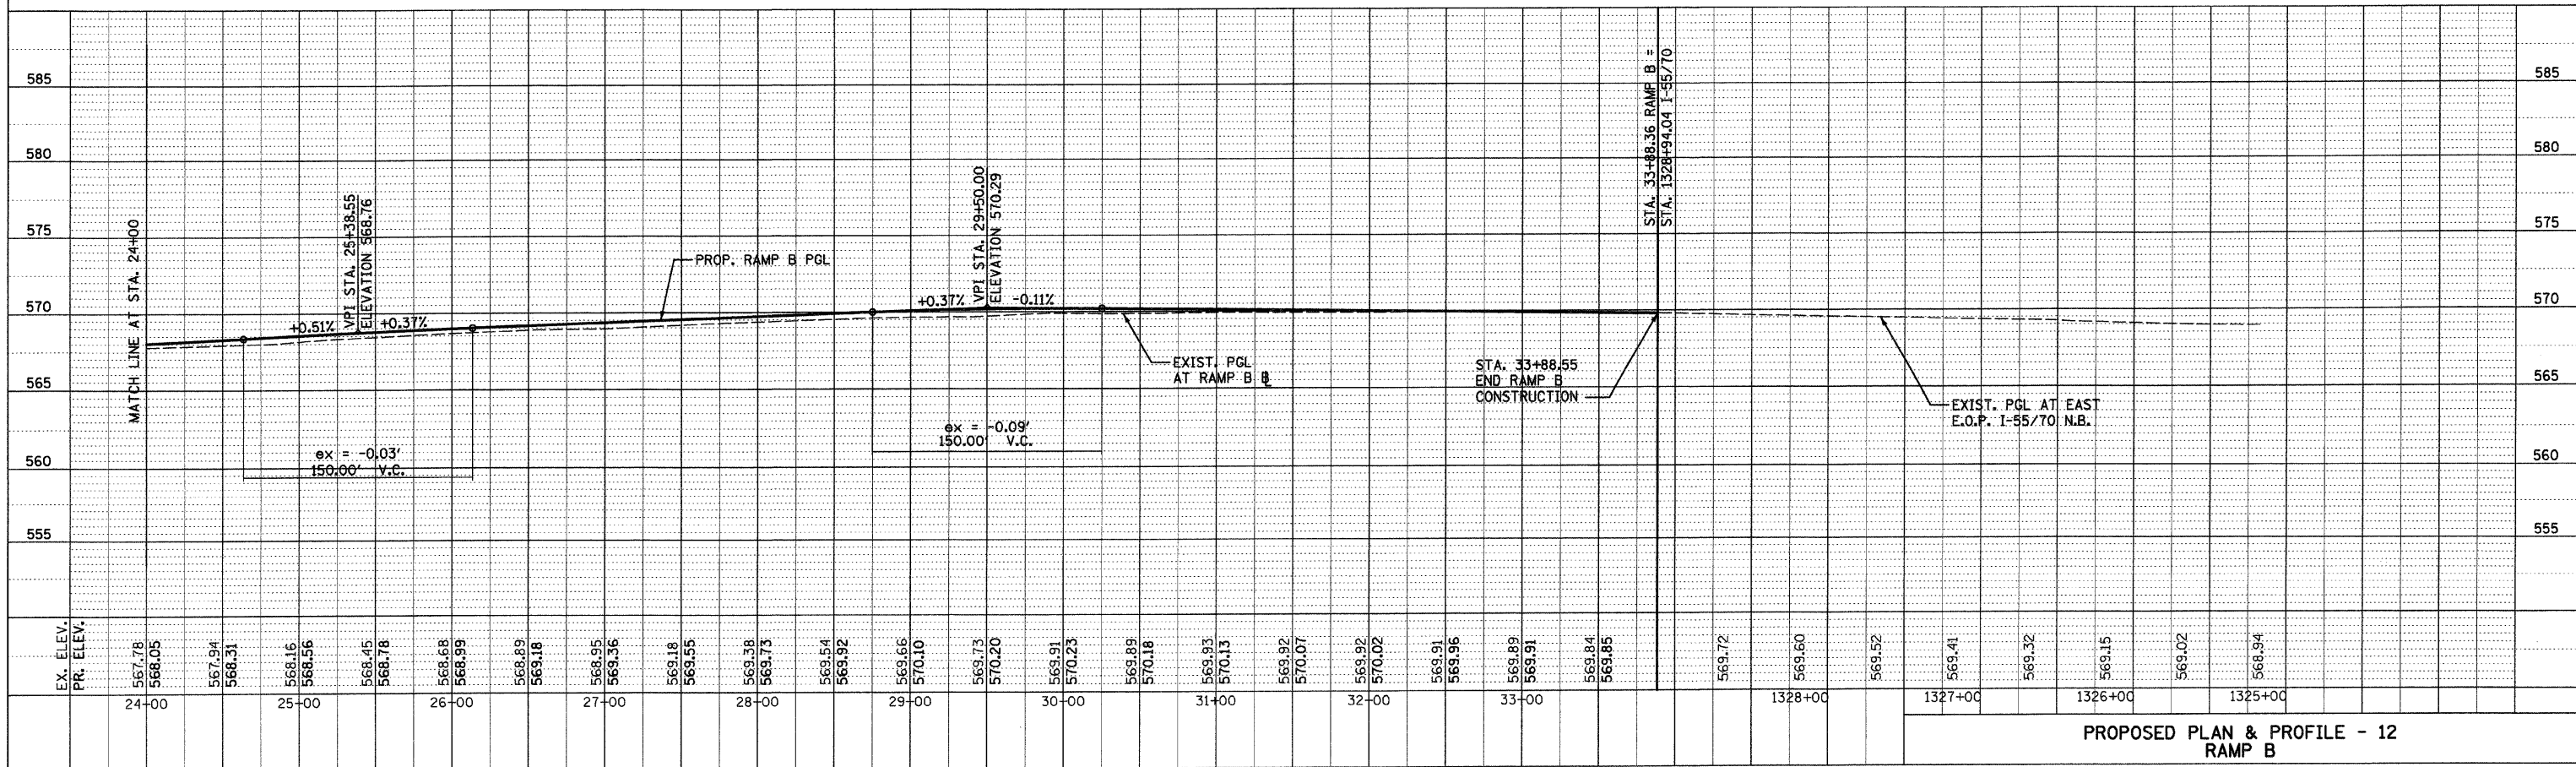

PROPOSED PLAN & PROFILE - 12 RAMP B

DATE TIME
 *DON-SPEC
 REF- 236c7p01.dgn
 REF- 236c7p01.dgn
 REF- 236c7p01.dgn
 REF- 236c7p01.dgn
 REF- 236c7p01.dgn

PLOT DATE: *DATE-TIME*