


PLAN	SURVEYED	DATE
	PLOTTED	BY
	RT. OF WAY CHECKED	
	CADD FILE NAME	


PROFILE	SURVEYED	DATE
	PLOTTED	BY
	RT. OF WAY CHECKED	
	STRUCTURE NOTATIONS CHECKED	

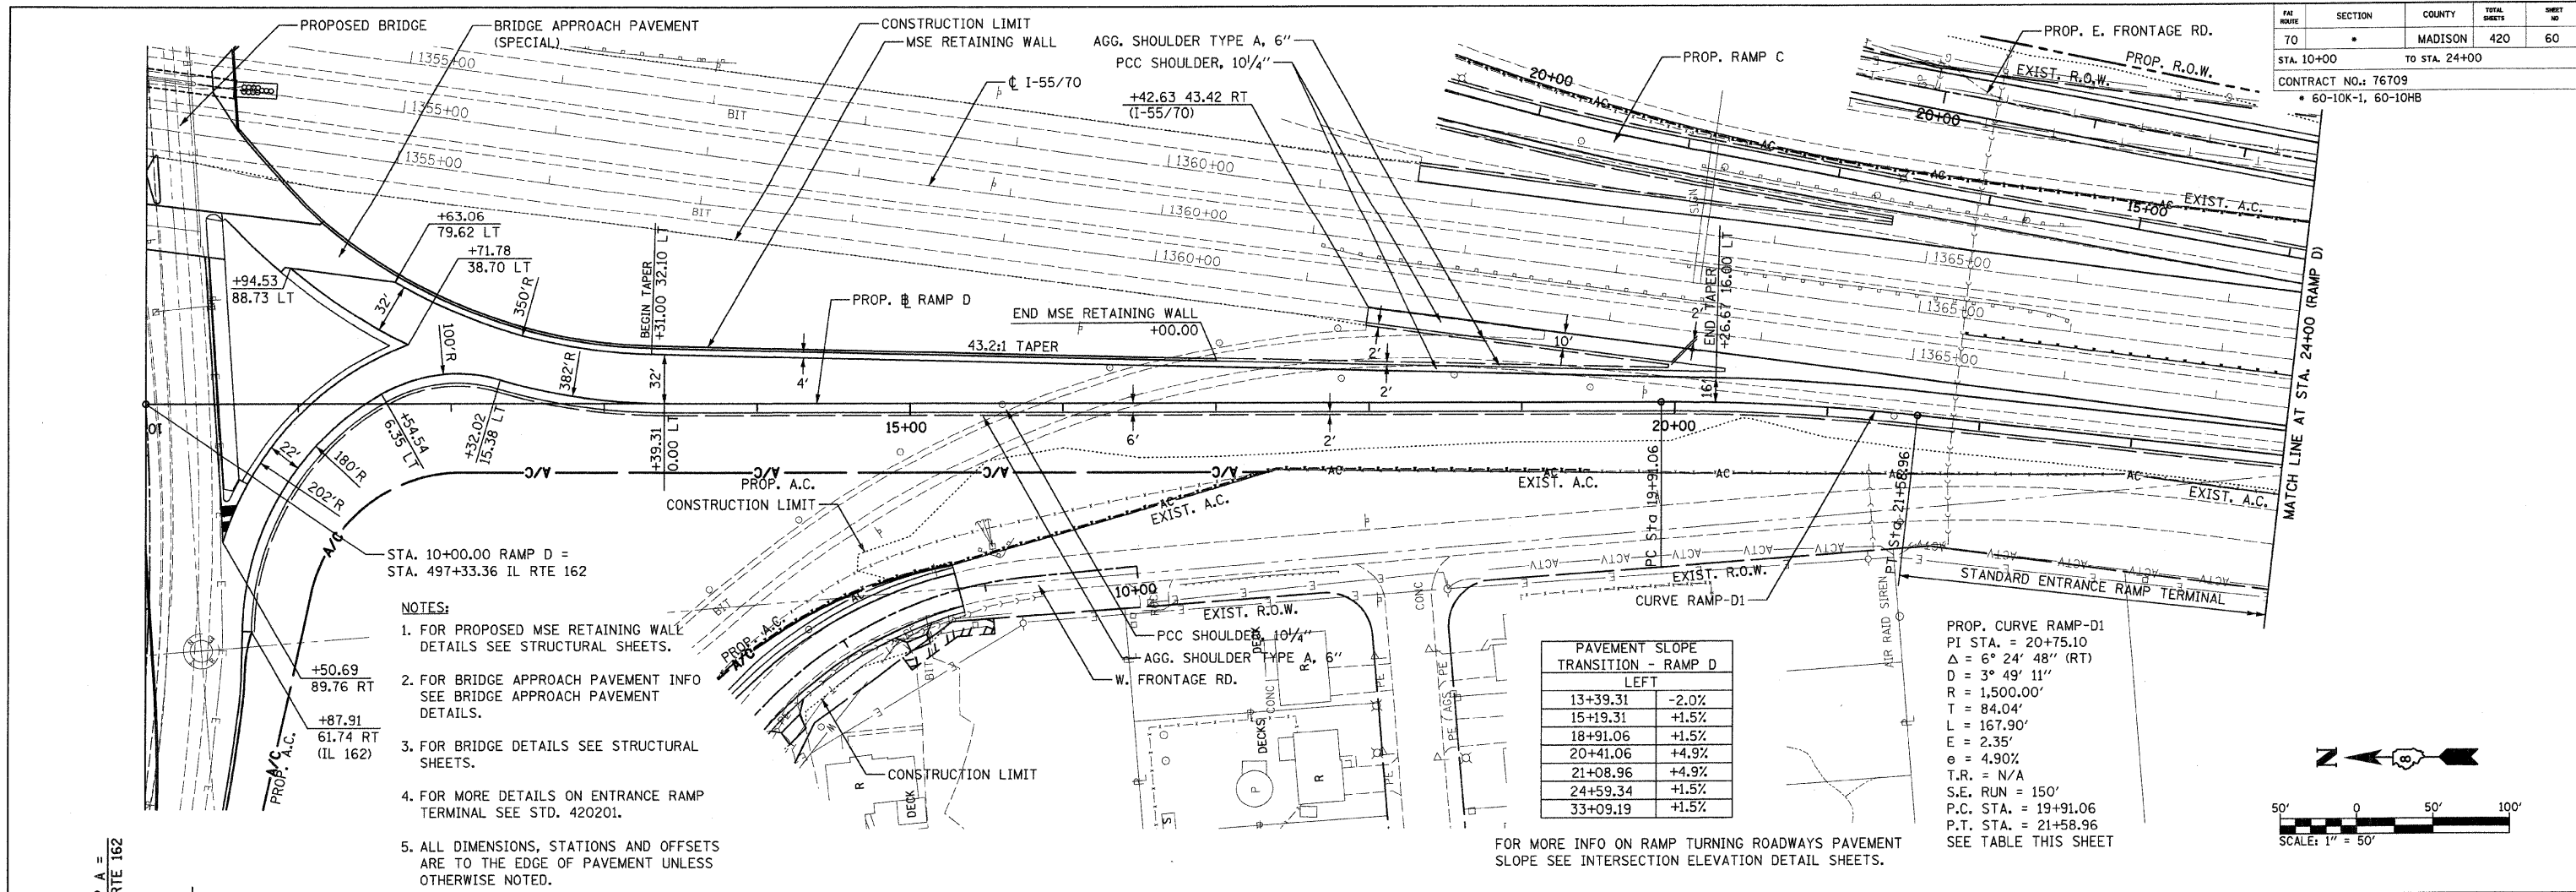

- NOTES:**
- FOR PROPOSED MSE RETAINING WALL DETAILS SEE STRUCTURAL SHEETS.
 - FOR BRIDGE APPROACH PAVEMENT INFO SEE BRIDGE APPROACH PAVEMENT DETAILS.
 - FOR BRIDGE DETAILS SEE STRUCTURAL SHEETS.
 - FOR MORE DETAILS ON ENTRANCE RAMP TERMINAL SEE STD. 420201.
 - ALL DIMENSIONS, STATIONS AND OFFSETS ARE TO THE EDGE OF PAVEMENT UNLESS OTHERWISE NOTED.

Station	Slope
13+39.31	-2.0%
15+19.31	+1.5%
18+91.06	+1.5%
20+41.06	+4.9%
21+08.96	+4.9%
24+59.34	+1.5%
33+09.19	+1.5%

FOR MORE INFO ON RAMP TURNING ROADWAYS PAVEMENT SLOPE SEE INTERSECTION ELEVATION DETAIL SHEETS.

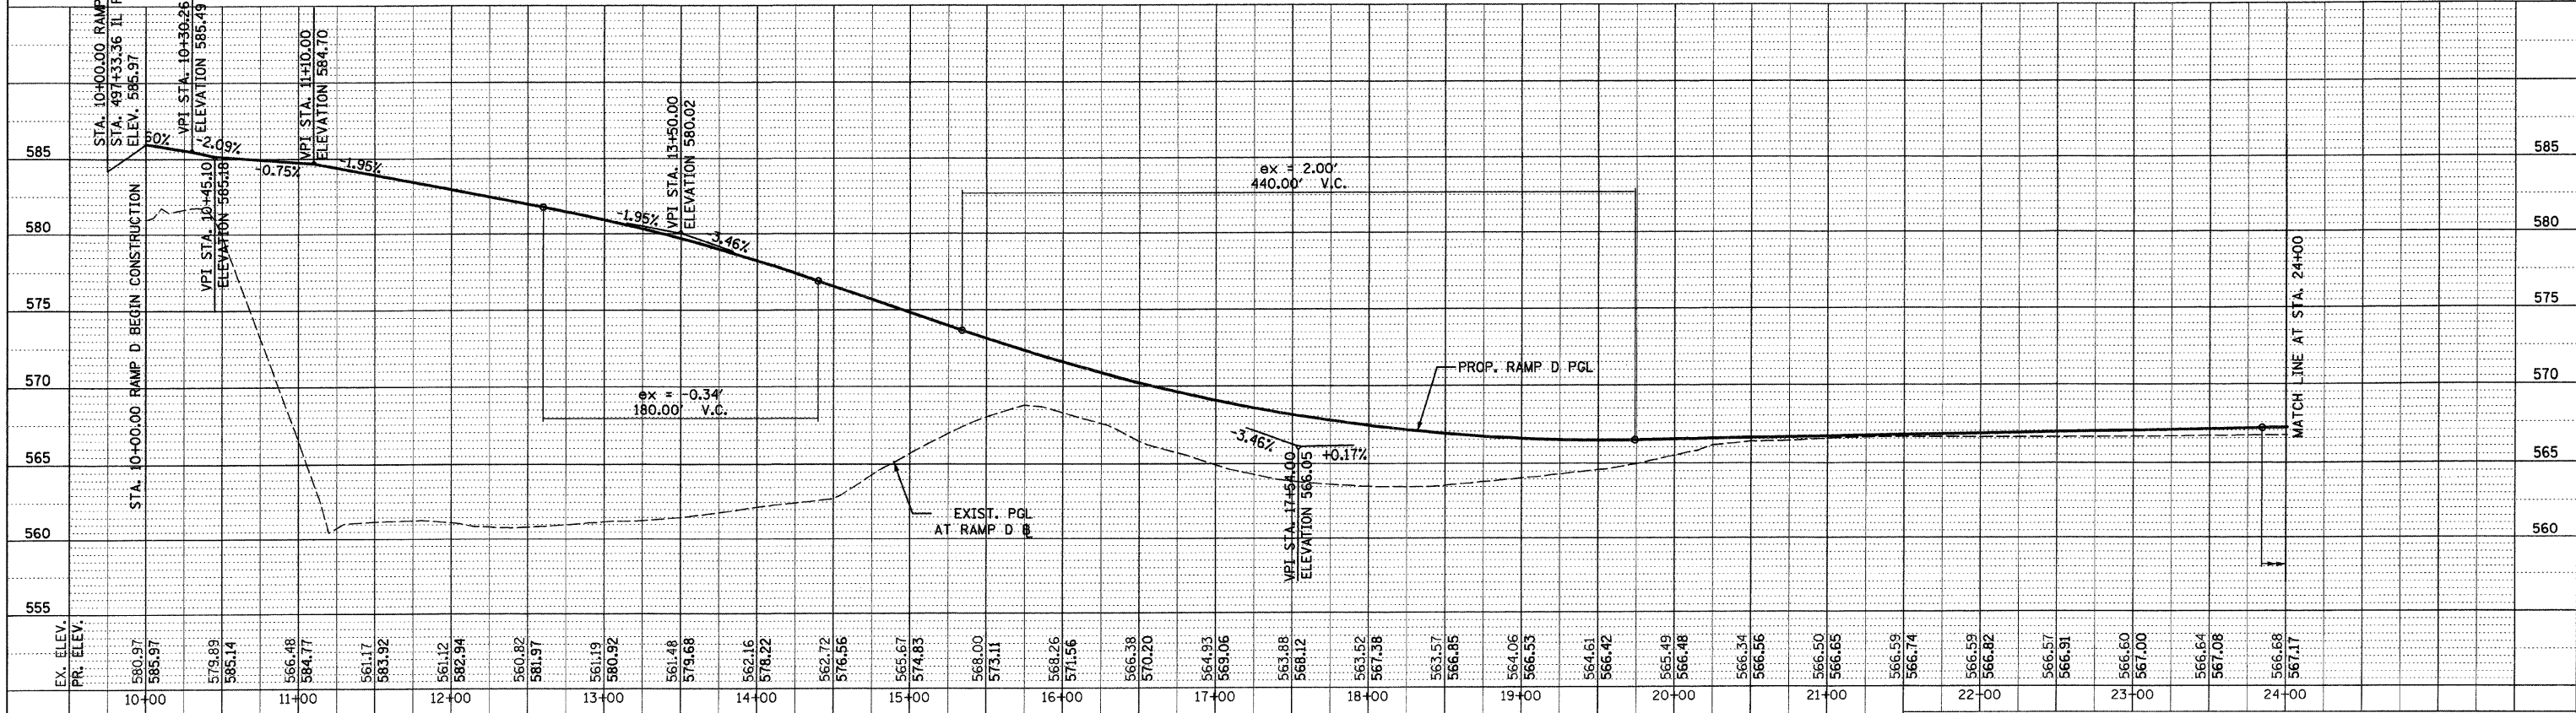

PROPOSED PLAN & PROFILE - 15 RAMP D

DATE-TIME
 DON-SPEC
 *REF: 236csp01.dgn
 *REF: 236csp02.dgn
 *REF: 236csp03.dgn
 *REF: 236csp04.dgn
 *REF: 236csp05.dgn