



- NOTES:
- FOR MORE DETAILS ON ENTRANCE RAMP TERMINAL SEE STD. 420201.
 - ALL DIMENSIONS, STATIONS AND OFFSETS ARE TO THE EDGE OF PAVEMENT UNLESS OTHERWISE NOTED.

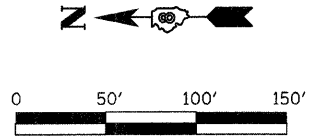

PLAN	SURVEYED	DATE
	PLOTTED	
	NOTED	
	BY	
	NO.	

PROFILE	SURVEYED	DATE
	PLOTTED	
	NOTED	
	BY	
	NO.	

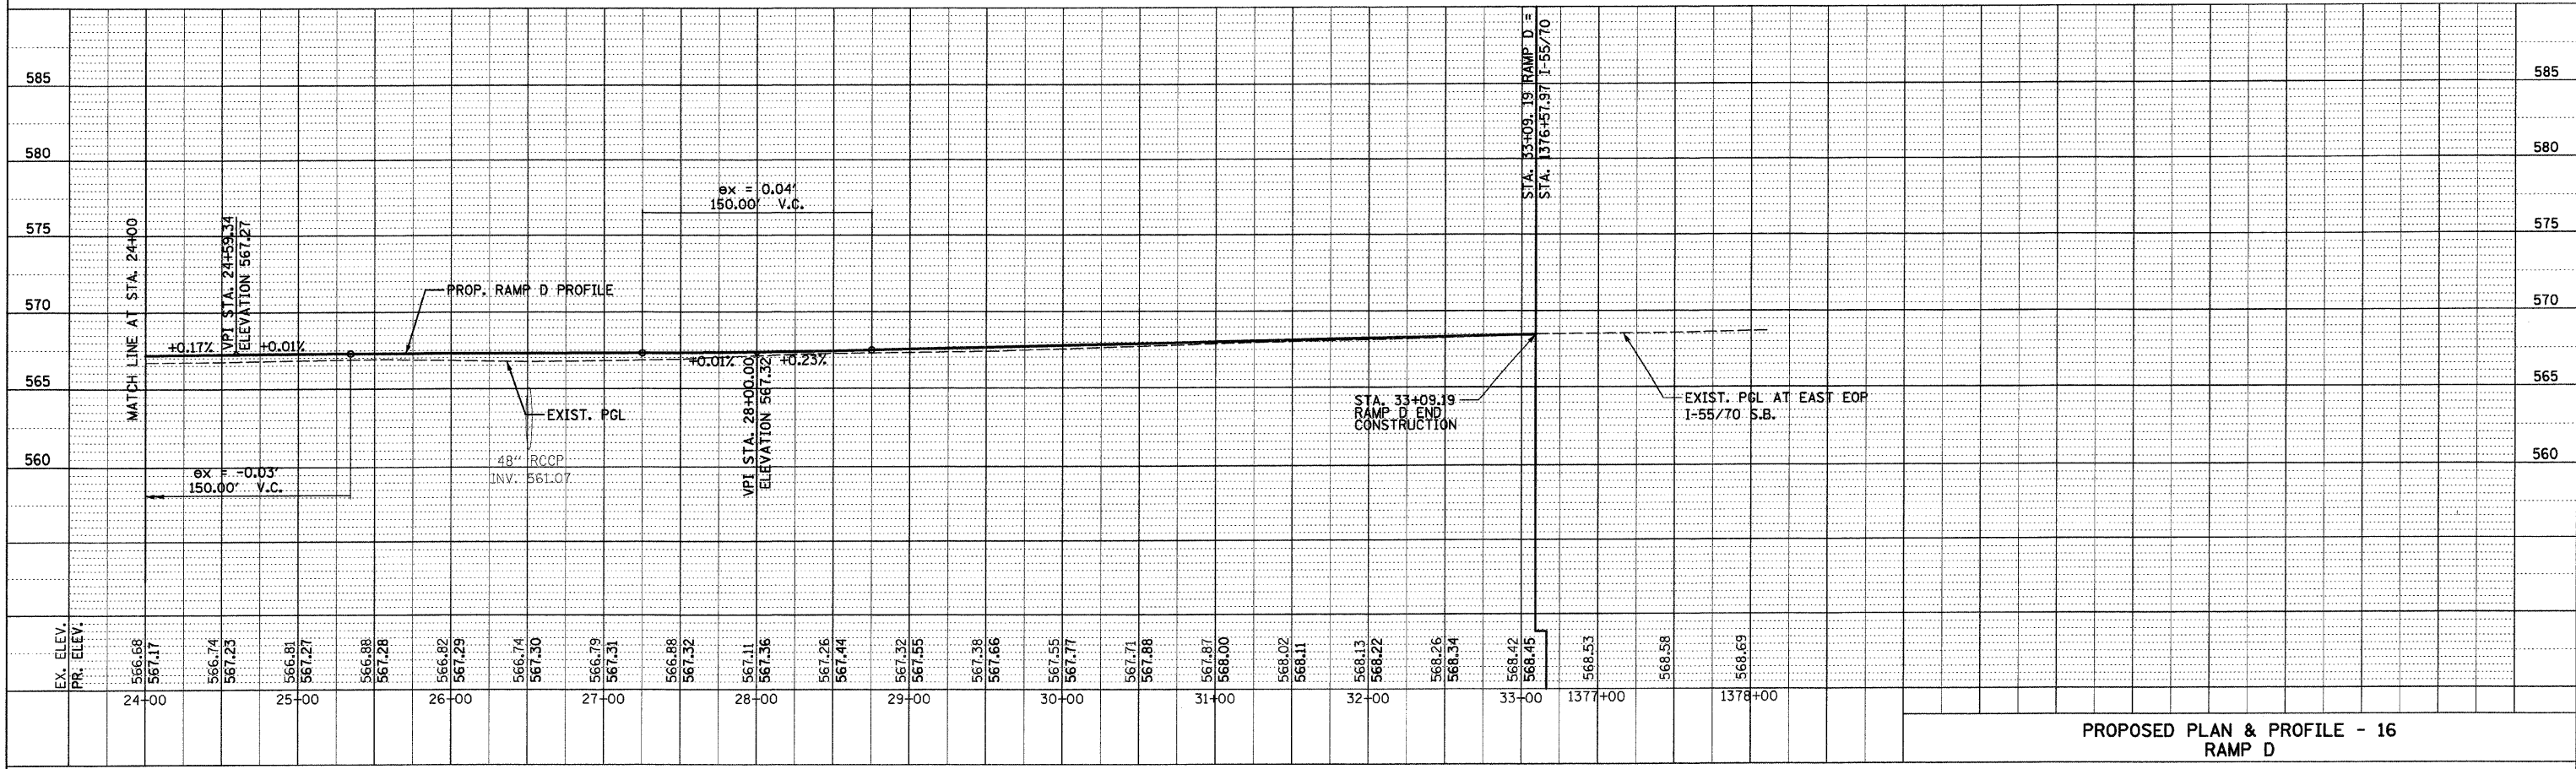

PROPOSED PLAN & PROFILE - 16
RAMP D