


FAP ROUTE	SECTION	COUNTY	TOTAL SHEETS	SHEET NO
70	*	MADISON	420	69
STA.		TO STA.		
CONTRACT NO.: 76709				
* 60-10K-1, 60-10HB				

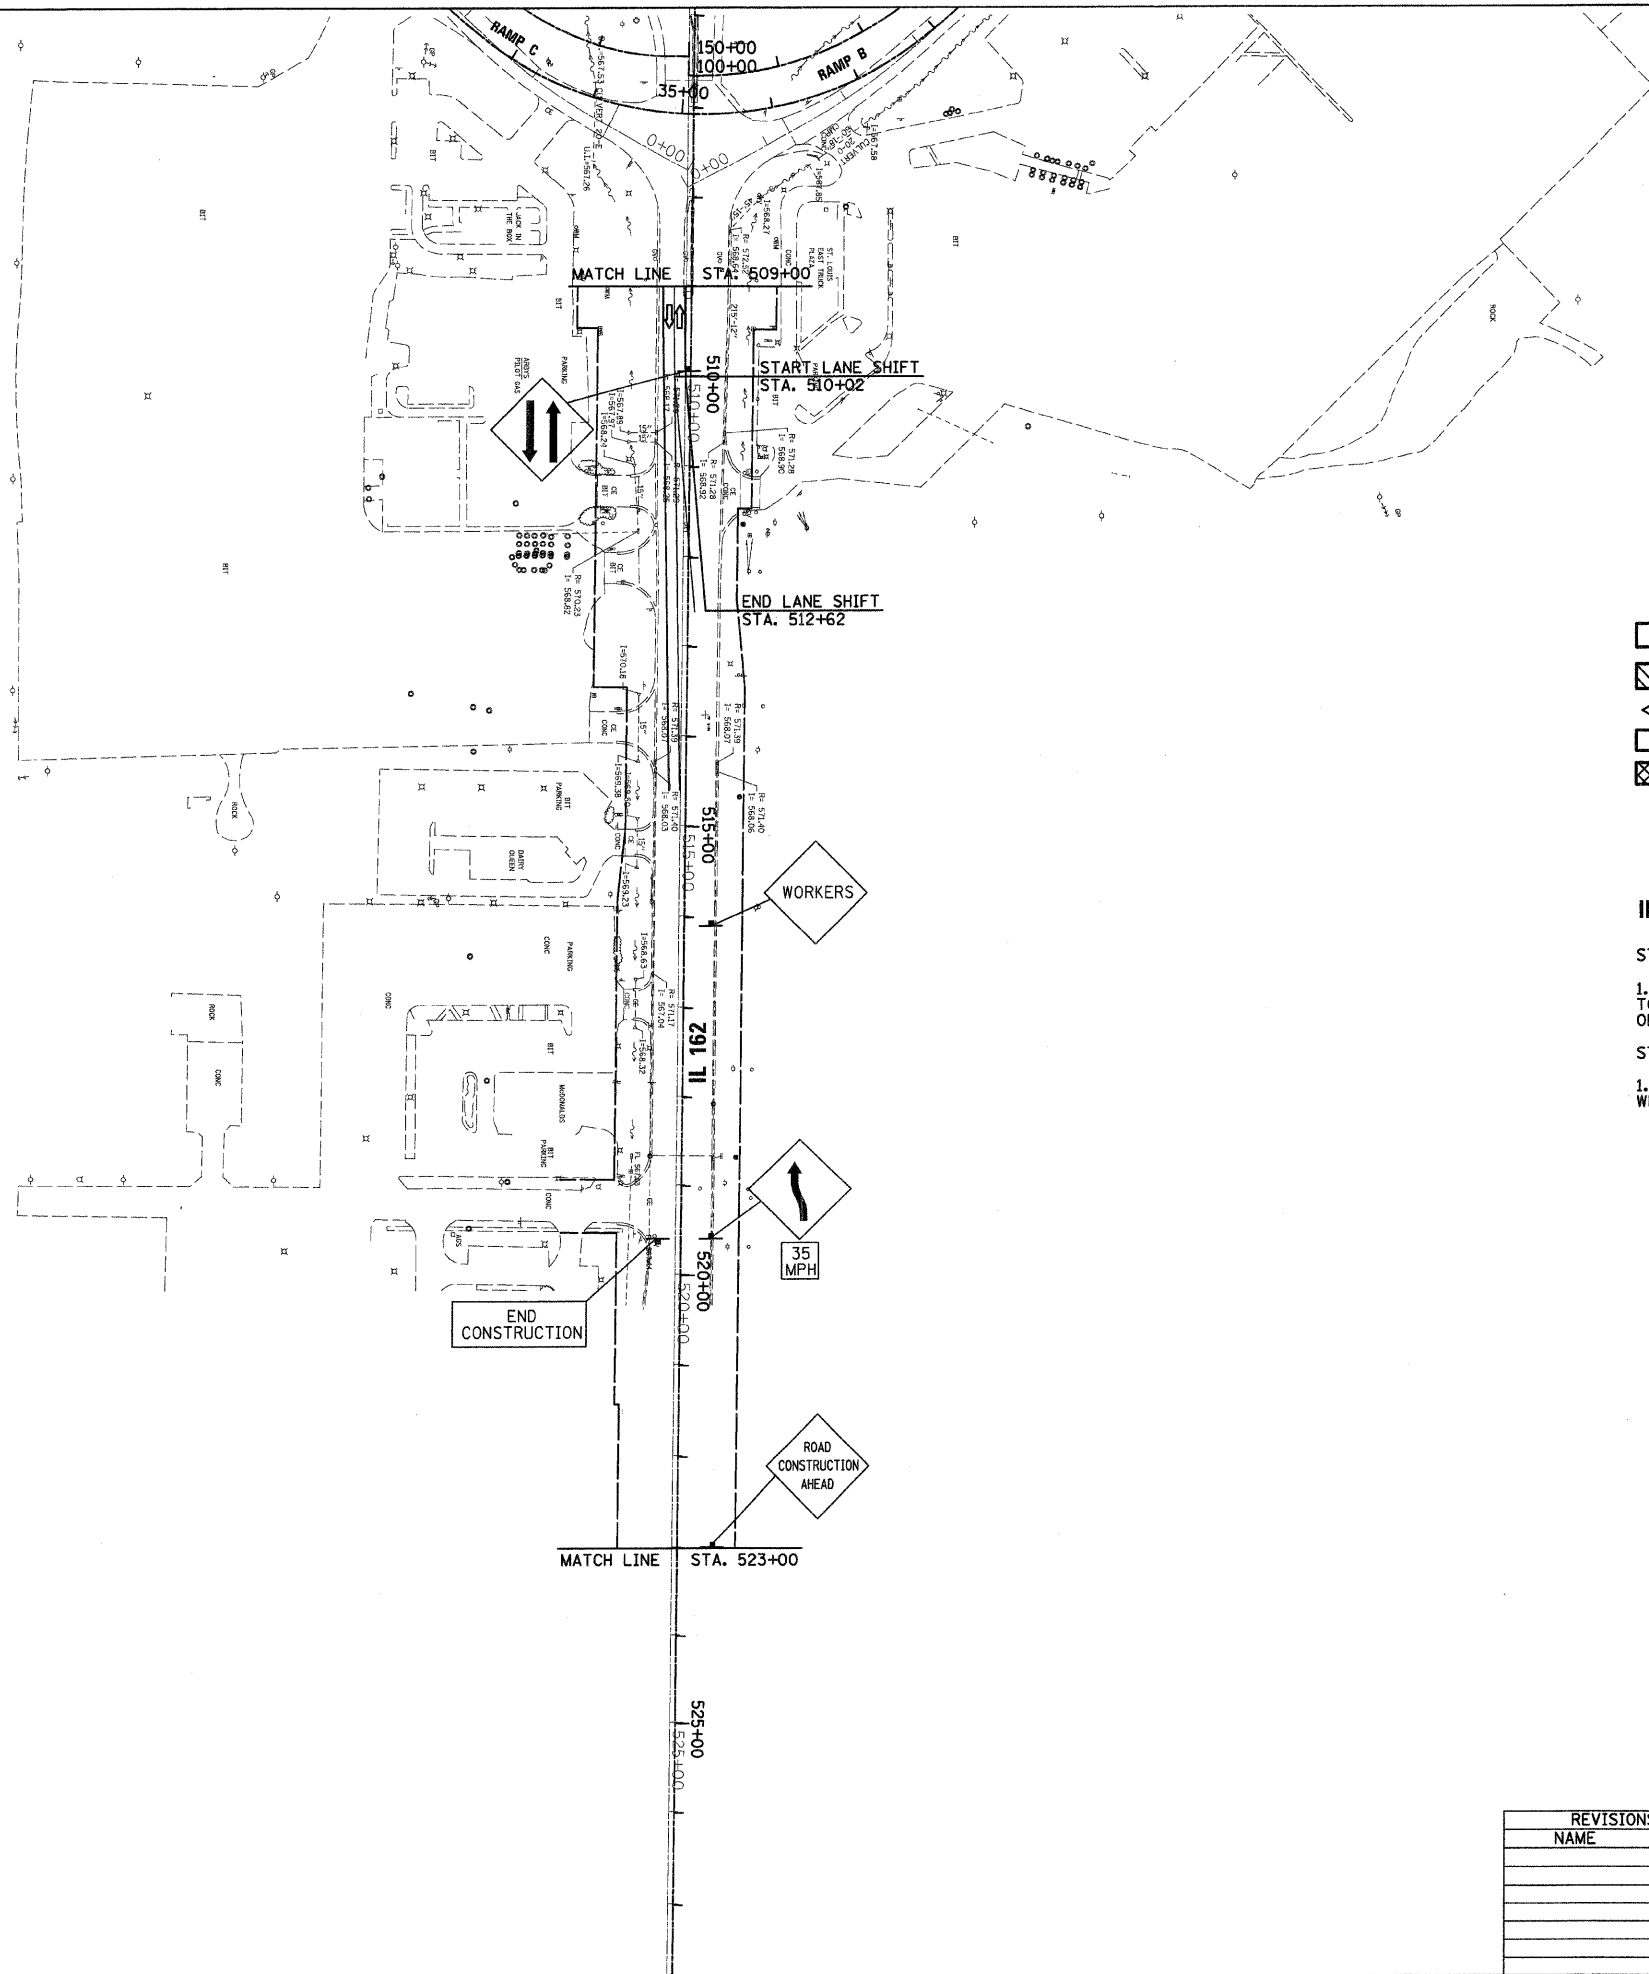

PLAN	SURVEYED	DATE
NOTE BOOK NO.	PLOTTED / CHECKED	BY
	RT. OF WAY CHECKED	
	PADD FILE NAME	



LEGEND:

- EXISTING OR NEW PAVEMENT USED FOR MAINTENANCE OF TRAFFIC
- CONSTRUCTION LIMITS DURING STAGE
- DIRECTION OF TRAFFIC ARROW
- NEW PAVEMENT
- TEMPORARY PAVEMENT
- TEMPORARY TRAFFIC SIGN


IL ROUTE 162

STAGE I TRAFFIC

1. TRAFFIC IS CHANNELIZED INTO TWO LANES TO LINE UP WITH STAGE I TRAFFIC LANES WEST OF STA. 509+00.

STAGE I CONSTRUCTION

1. CONSTRUCTION ON IL. 162 OCCURS IN WESTBOUND LANES, WEST OF STA. 509+00.

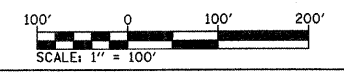

REVISIONS	
NAME	DATE

ILLINOIS DEPARTMENT OF TRANSPORTATION
MAINTENANCE OF TRAFFIC - 8
STAGE I PLAN VIEW
 FAP ROUTE 70
 SECTION 60-10K-1, 60-10HB
 MADISON COUNTY

DRAWN BY: HJB

PLOT DATE: *DATE-TIME*

DATE-TIME
 DUN-SPEC
 REV