


FAP ROUTE	SECTION	COUNTY	TOTAL SHEETS	SHEET NO.
70	*	MADISON	420	77
STA.		TO STA.		
CONTRACT NO.: 76T09				
* 60-10K-1, 60-10HB				

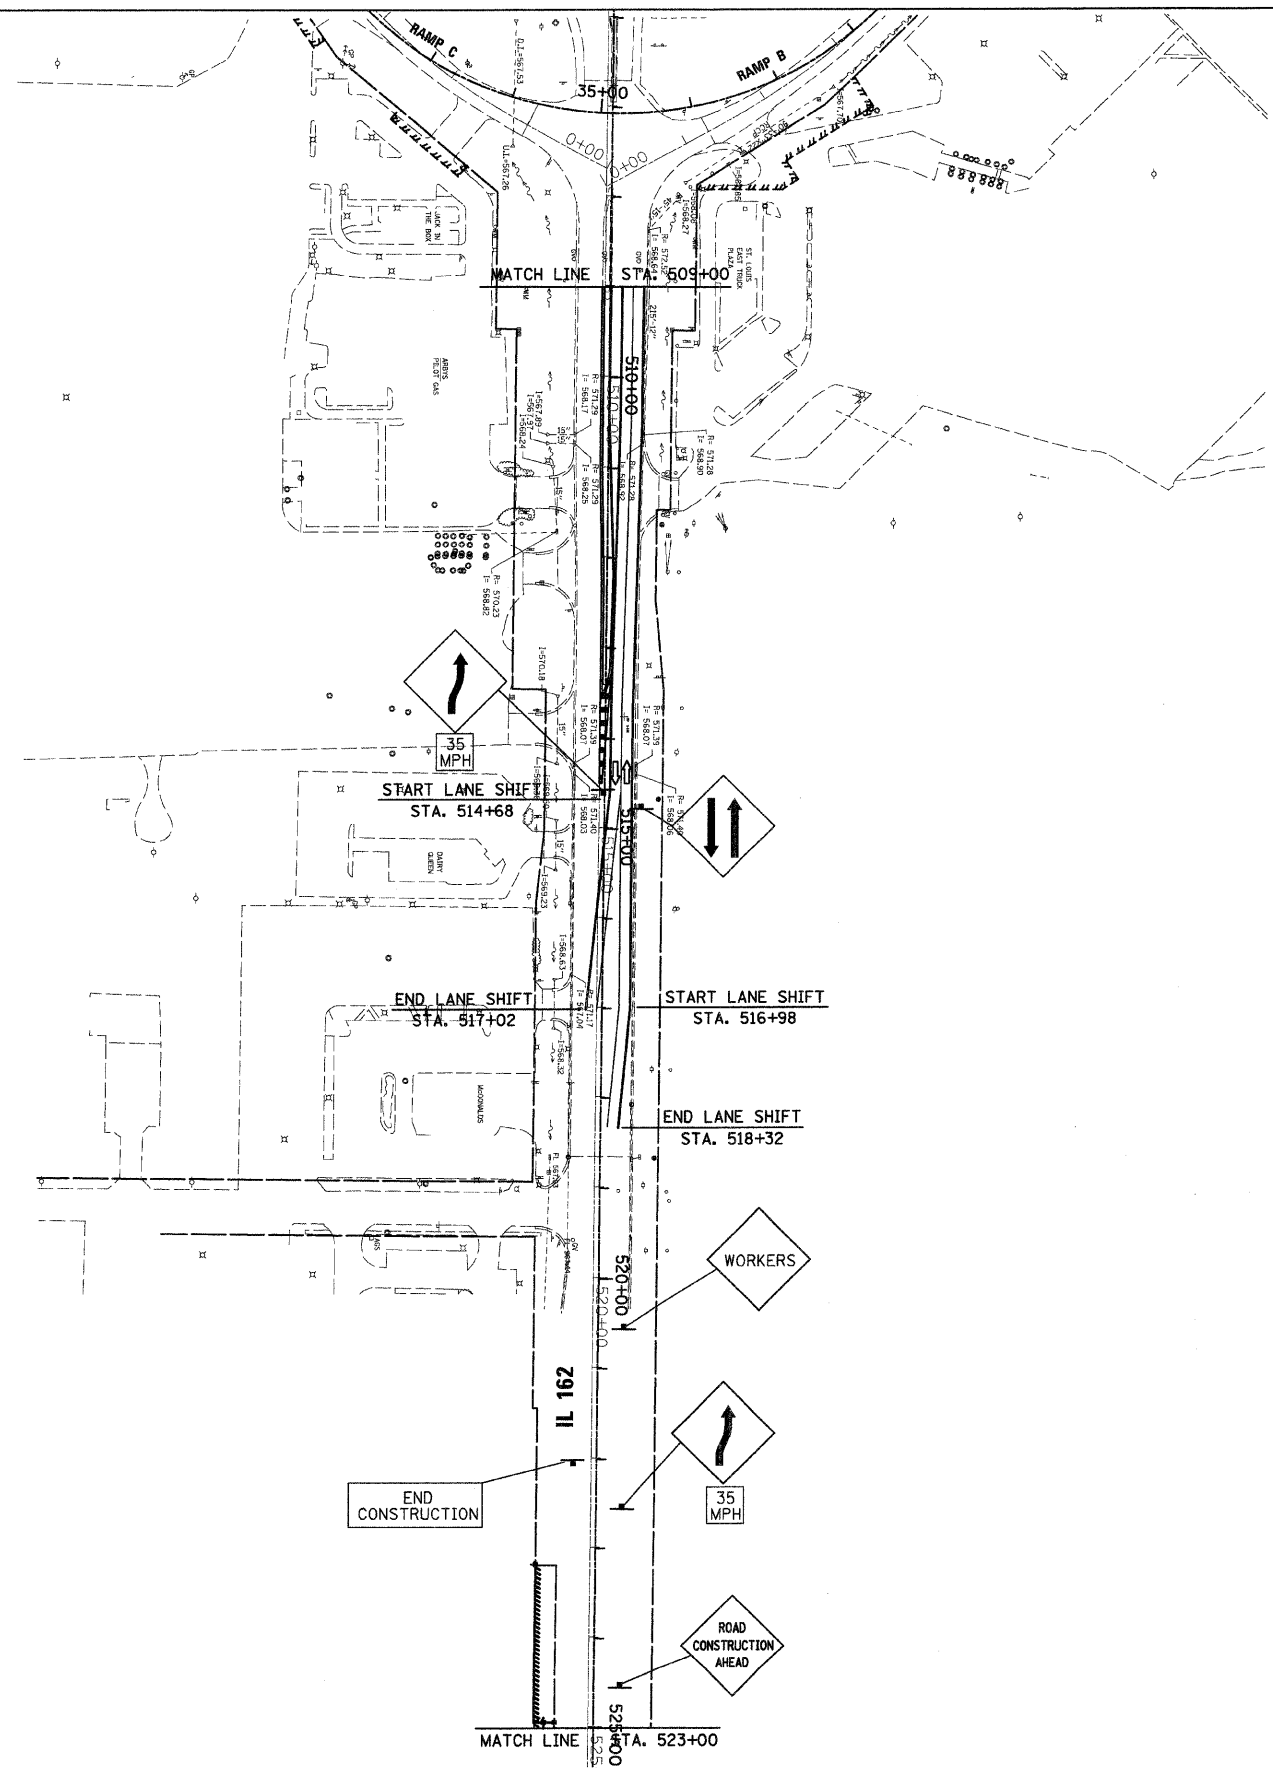

PLAN	SURVEYED	DATE
NO.	BY	
	PLOTTED	
	CHECKED	
	BY	
	DATE	
	NO. OF WAY CHECKED	
	CADD FILE NAME	



LEGEND:

- EXISTING OR NEW PAVEMENT USED FOR MAINTENANCE OF TRAFFIC
- CONSTRUCTION LIMITS DURING STAGE
- DIRECTION OF TRAFFIC ARROW
- NEW PAVEMENT
- TEMPORARY PAVEMENT
- TEMPORARY TRAFFIC SIGN


IL ROUTE 162

STAGE III TRAFFIC

1. TRAFFIC IS CHANNELIZED INTO TWO NEW WESTBOUND LANES TO LINE UP WITH STAGE III TRAFFIC WEST OF STA. 509+00.

STAGE III CONSTRUCTION

1. CONSTRUCTION OF NEW EASTBOUND TRAFFIC LANES ON IL. ROUTE 162 OCCURS WEST OF STA. 509+00.

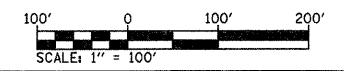

REVISIONS	
NAME	DATE

ILLINOIS DEPARTMENT OF TRANSPORTATION
MAINTENANCE OF TRAFFIC - 16
STAGE III PLAN VIEW
 FAP ROUTE 70
 SECTION 60-10K-1, 60-10HB
 MADISON COUNTY

DRAWN BY: HJB

PLOT DATE: *DATE-TIME*

DATE-TIME
 ORN-SPEC
 REF