


PLAN SURVEYED BY DATE  
 PLOTTED CHECKED  
 NOTE BOOK NO. MAY CHECKED  
 NO. DWD FILE NAME


PROFILE SURVEYED BY DATE  
 PLOTTED CHECKED  
 NOTE BOOK NO. MAY CHECKED  
 NO. STRUCTURE NOTATION DWD

DATE TIME  
 DATE TIME  
 DATE TIME

FW	SECTION	COUNTY	TOTAL SHEETS	SHEET NO.
70	*	MADISON	420	82
STA. TO STA.				
CONTRACT NO. 76709				
* 60-10K-1, 60-10HB				

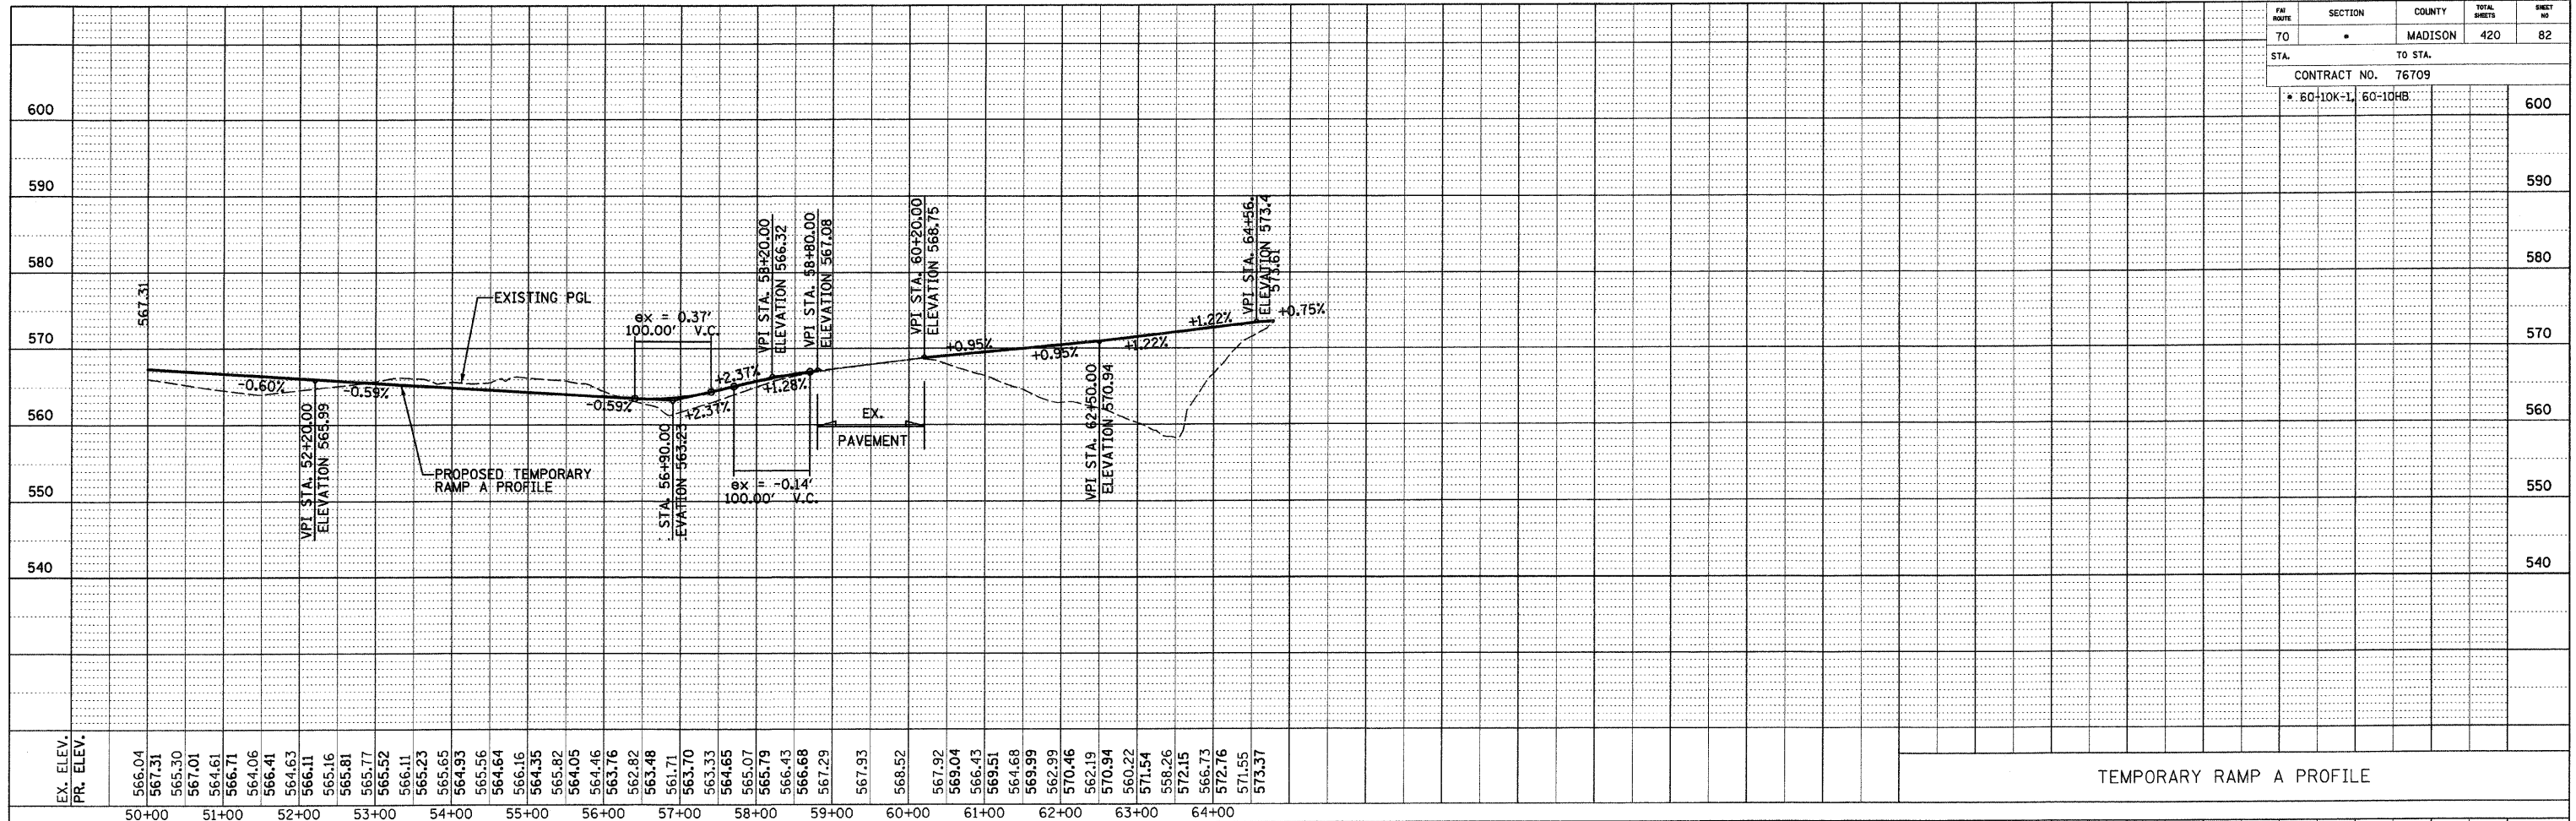

TEMPORARY RAMP A PROFILE

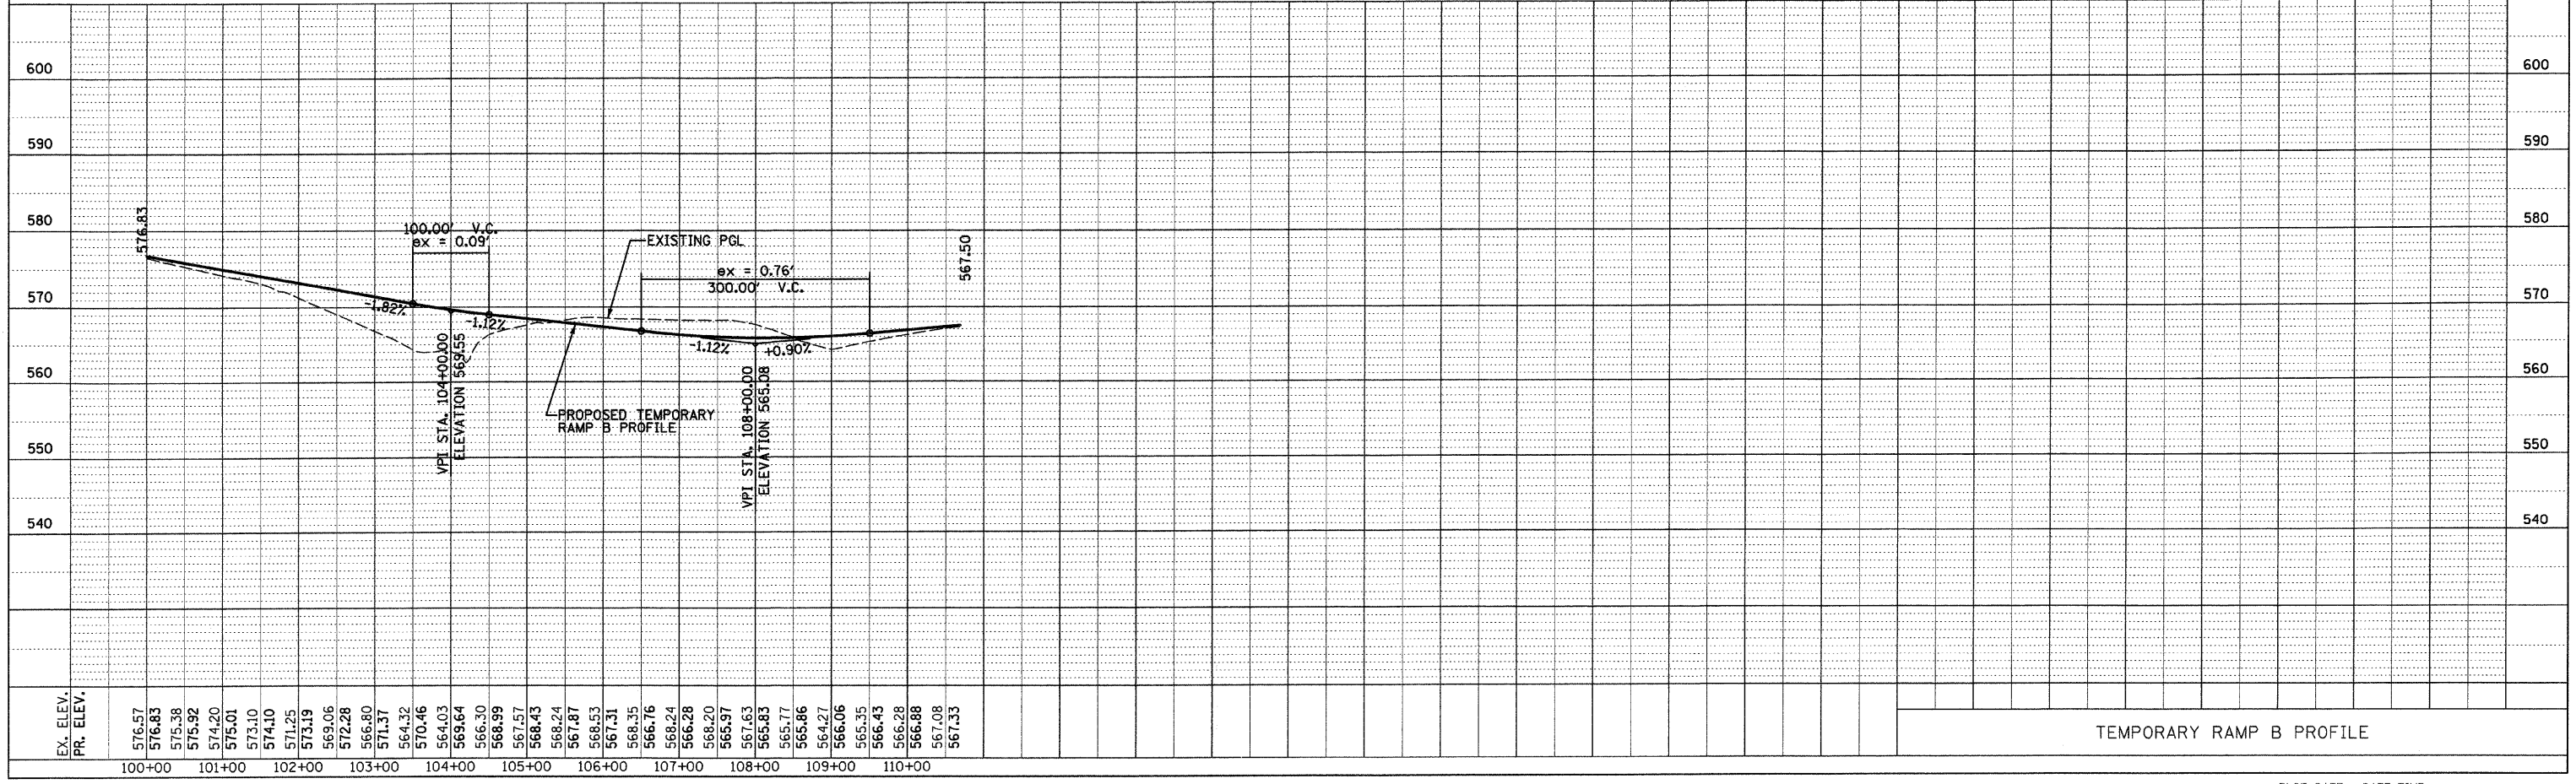

TEMPORARY RAMP B PROFILE