


PLAN SURVEYED BY DATE
 PLOTTED PREPARED BY DATE
 NOTE BOOK NO. FILED BY DATE
 NO. CADD FILE NAME


PROFILE SURVEYED BY DATE
 PLOTTED PREPARED BY DATE
 NOTE BOOK NO. FILED BY DATE
 NO. STRUCTURE NOTATION CHYD

DATE-TIME
 CON-SPEC
 *REF - TEMP. RAMP. PROFILELSDN

PAR. NO.	SECTION	COUNTY	TOTAL SHEETS	SHEET NO.
70		MADISON	420	85
STA. TO STA.				
CONTRACT NO. 76709				
* 60-10K-1, 60-10HB				

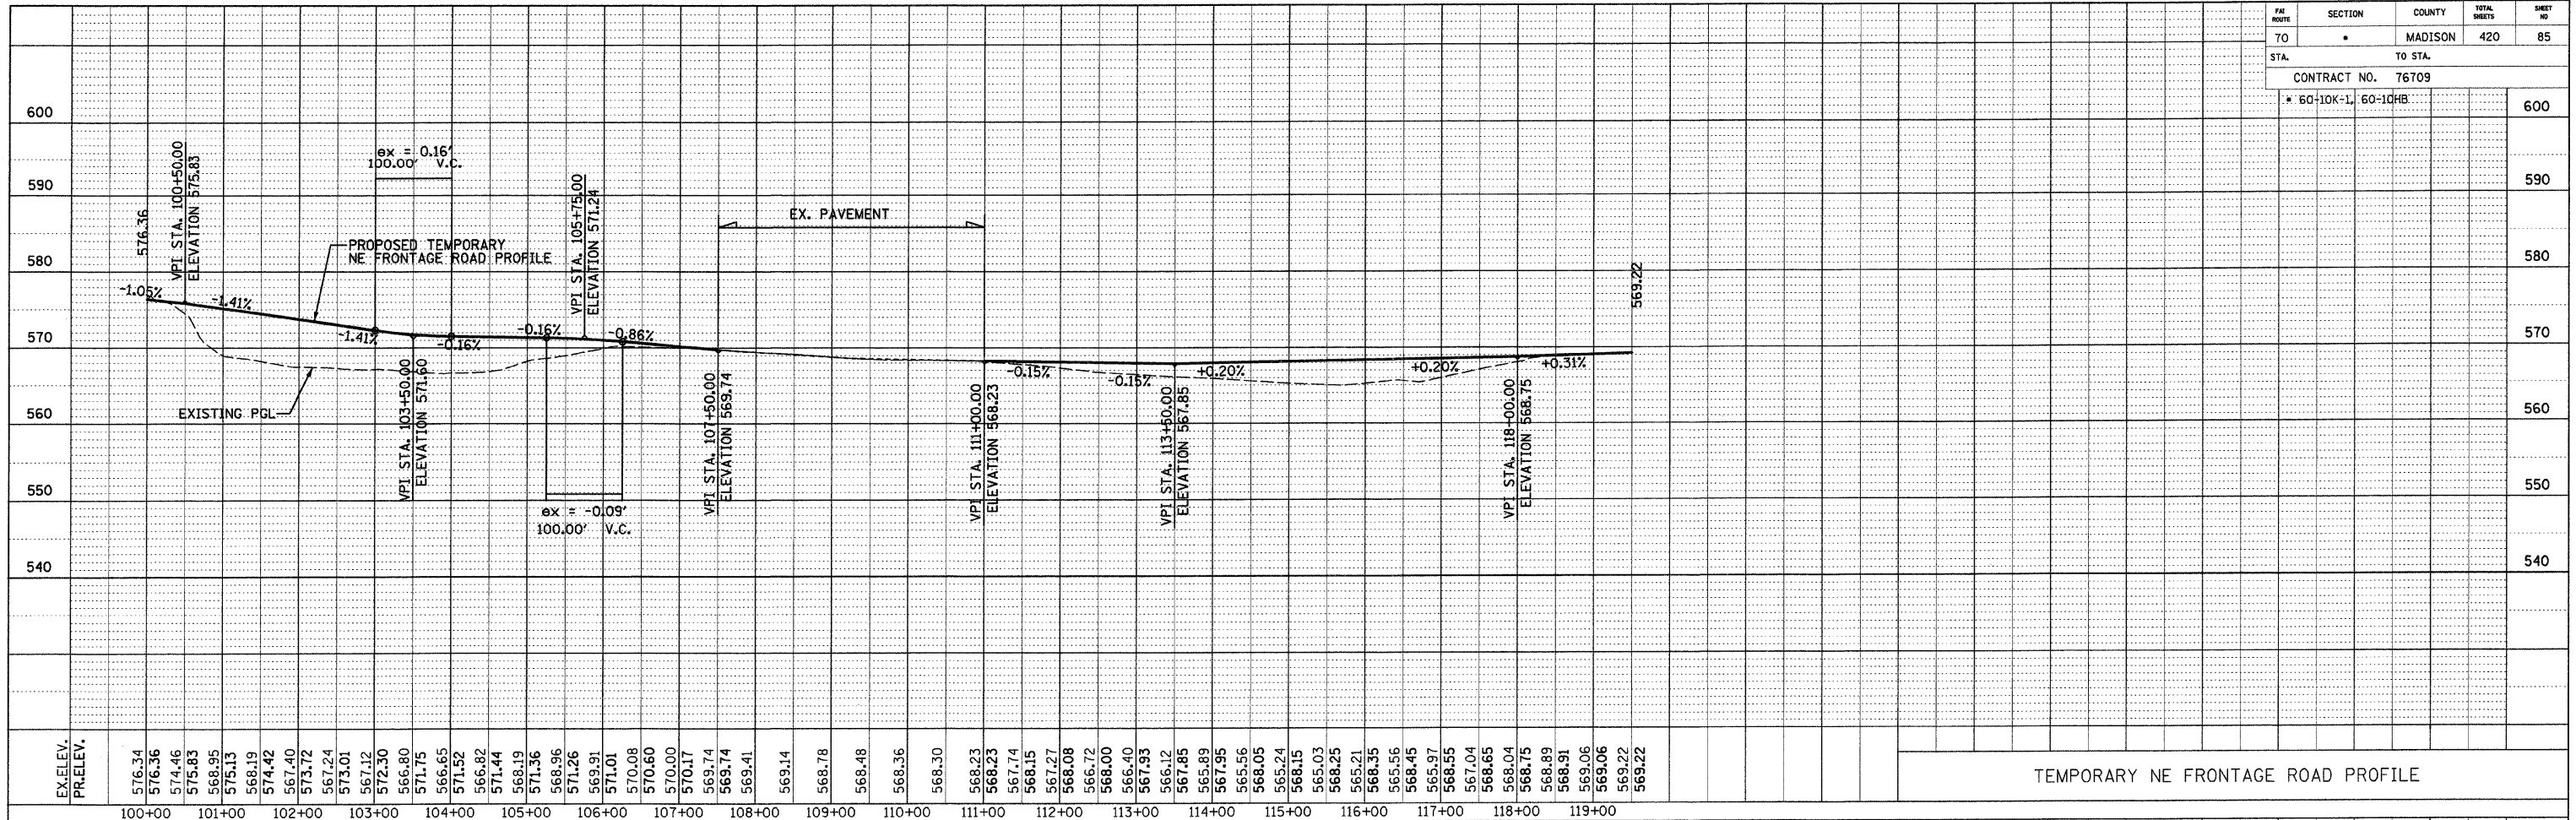

TEMPORARY NE FRONTAGE ROAD PROFILE

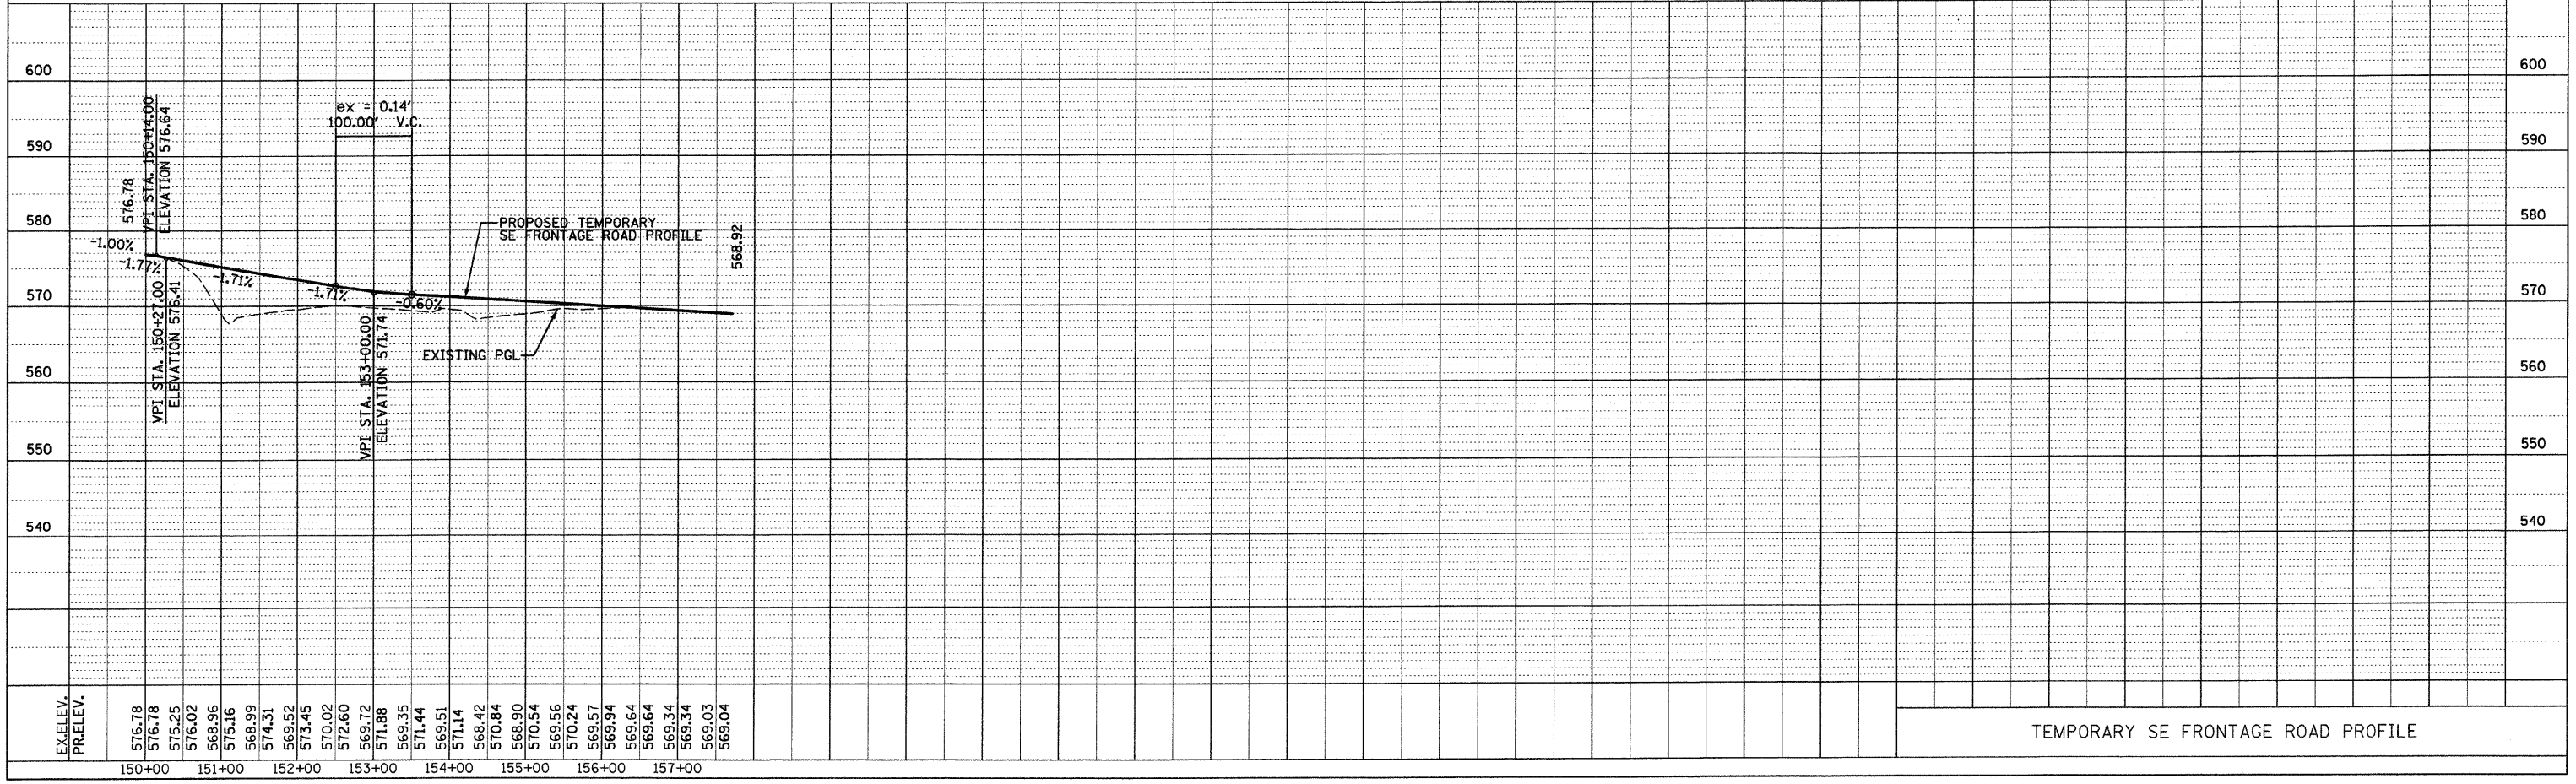

TEMPORARY SE FRONTAGE ROAD PROFILE