
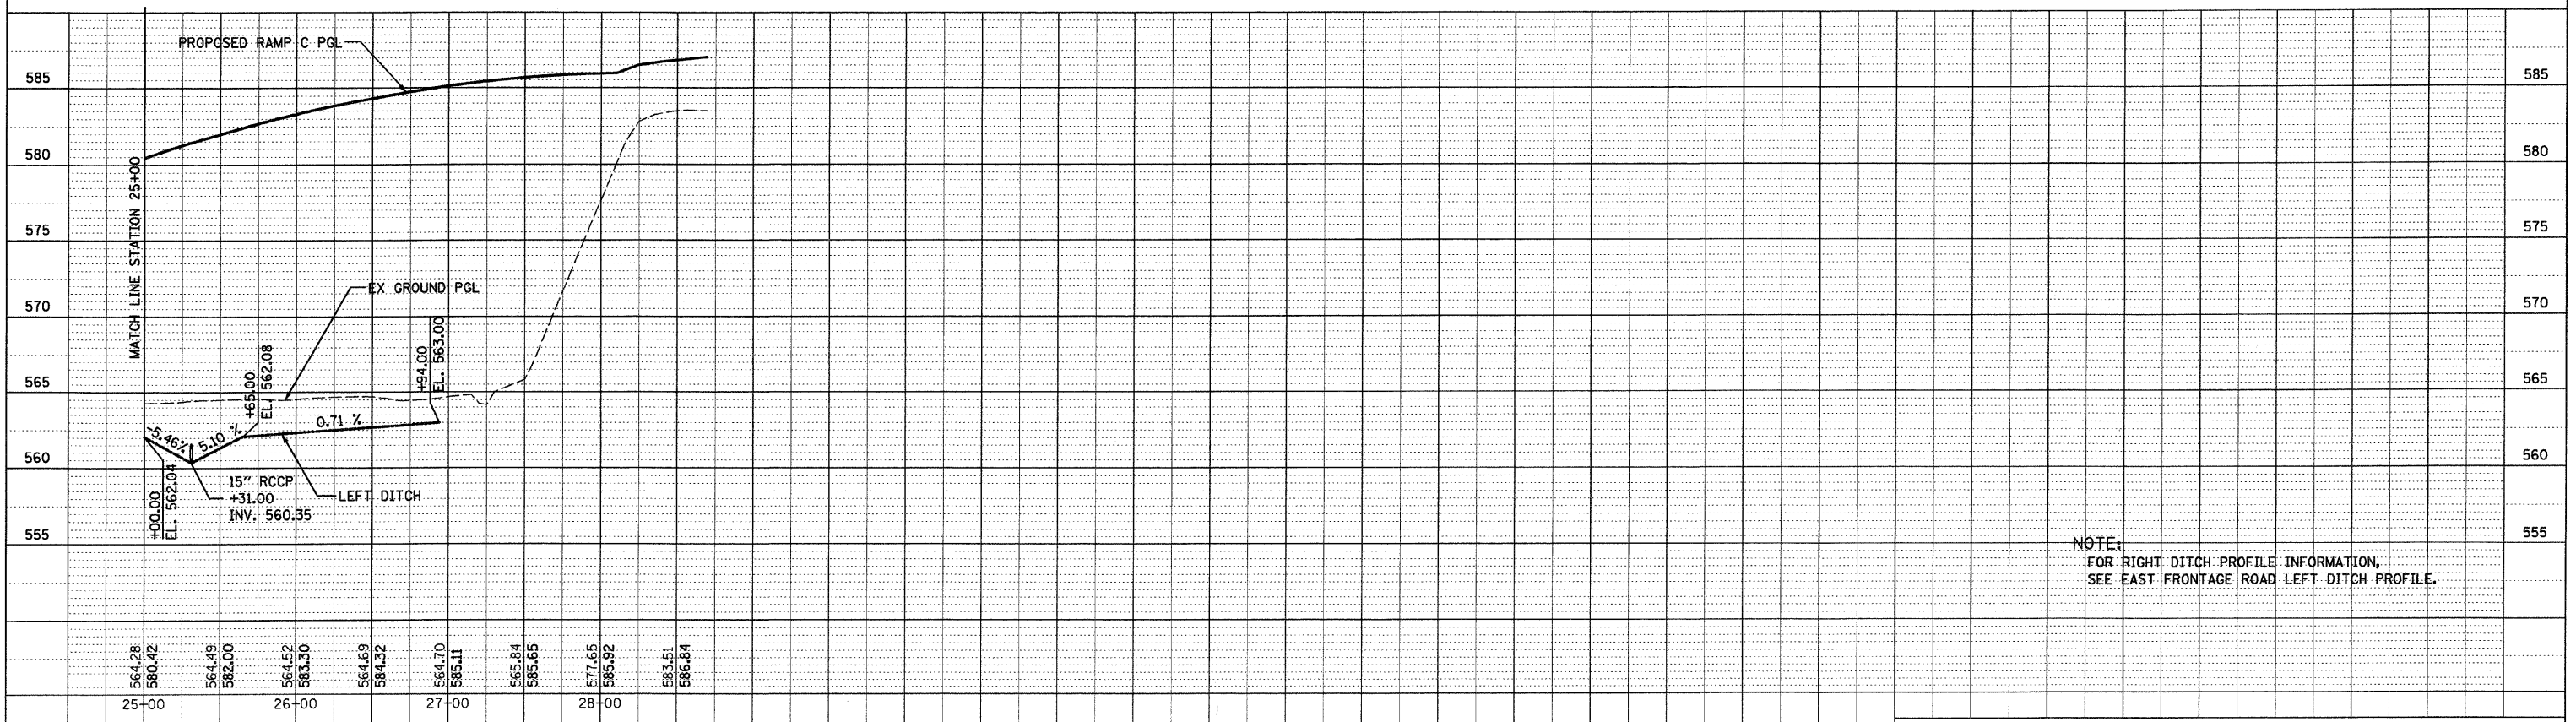


PR. ROUTE	SECTION	COUNTY	TOTAL SHEETS	SHEET NO.
70	*	MADISON	420	117
STA.	10+00	TO STA.	28+69.41	
CONTRACT NO.			76709	
* 60-10K-1, 60-10HB				

PLAN	SURVEYED	BY	DATE
	PLOTTED		
	REVISIONS		
	NO. OF WAY CHECKED		
	NO.		
	CADD FILE NAME		

PROFILE	SURVEYED	BY	DATE
	PLOTTED		
	REVISIONS		
	NO. OF WAY CHECKED		
	NO.		
	STRUCTURE NOTATIONS CHKD		

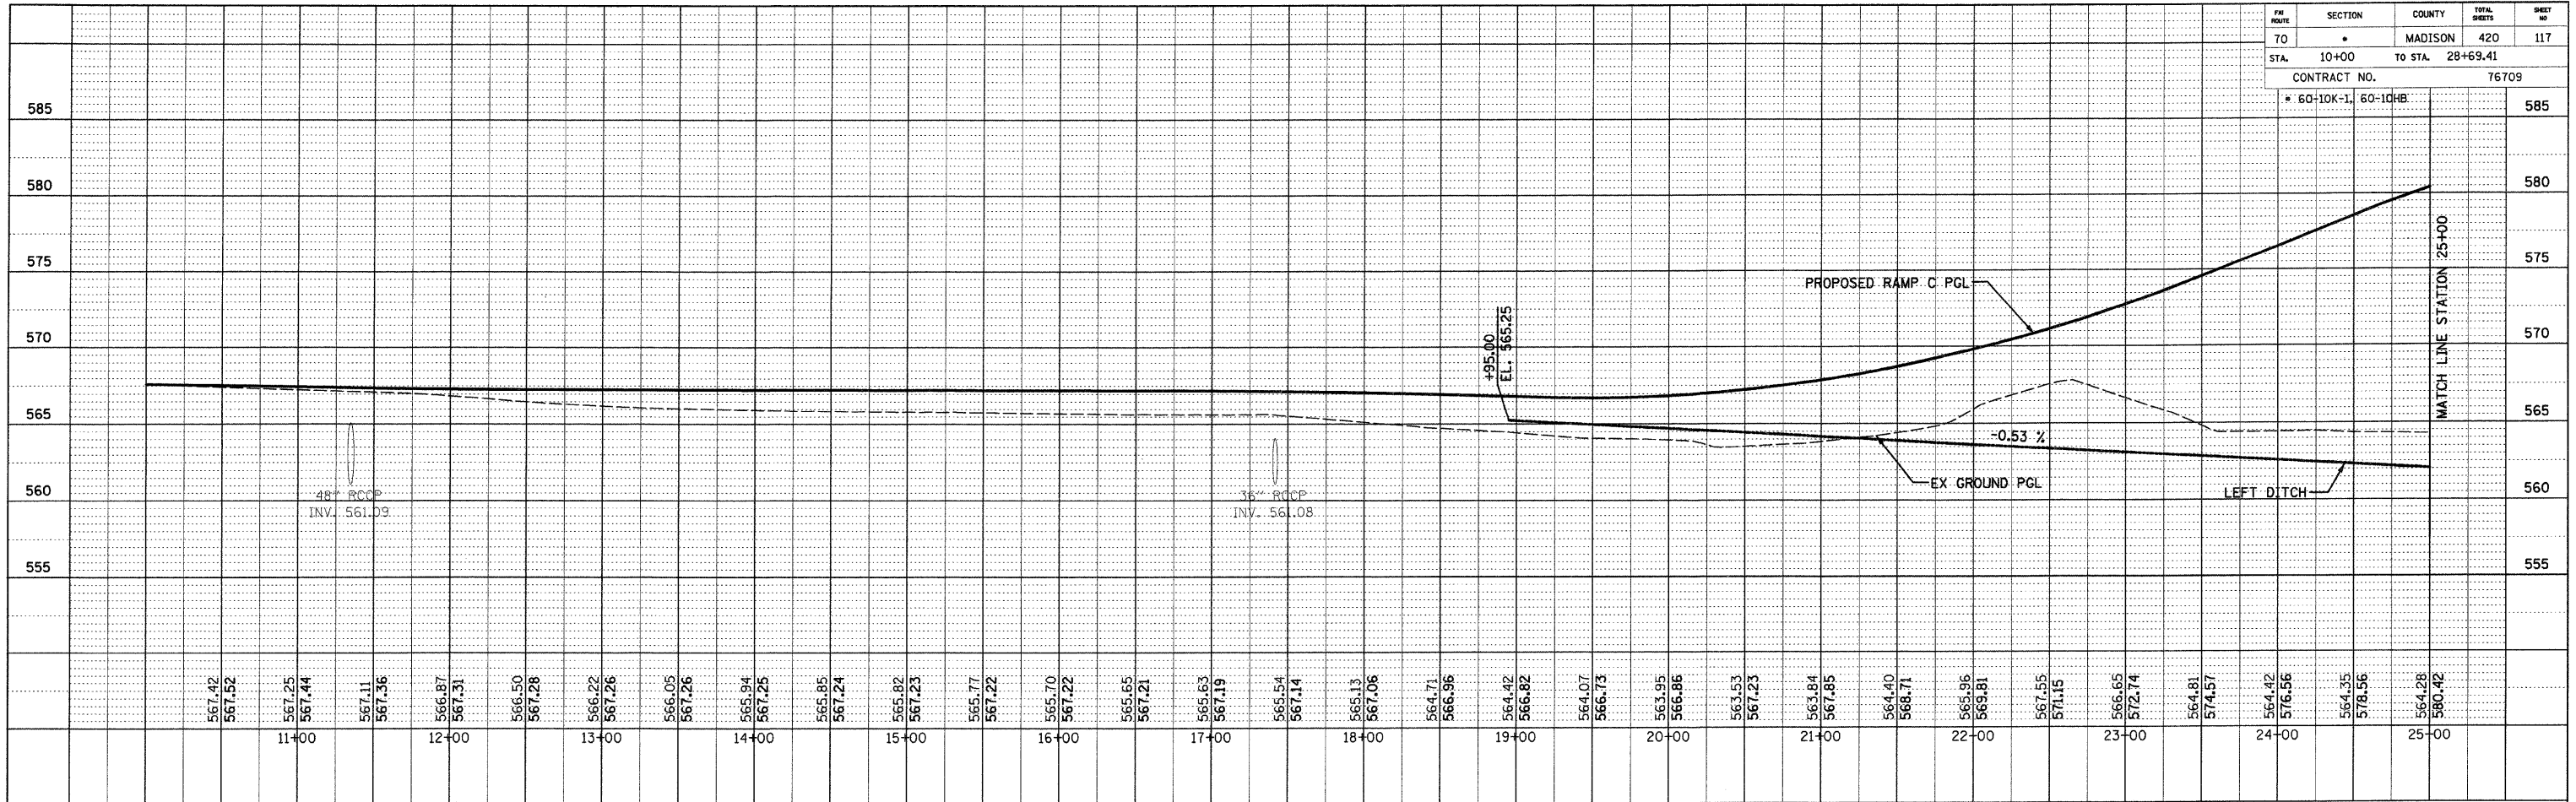

NOTE:
FOR RIGHT DITCH PROFILE INFORMATION,
SEE EAST FRONTAGE ROAD LEFT DITCH PROFILE.

PROPOSED DRAINAGE PROFILE - RAMP C

DATE: *DATE-TIME*
JOB: *JOB-SPEC*

PLOT DATE: *DATE-TIME*