
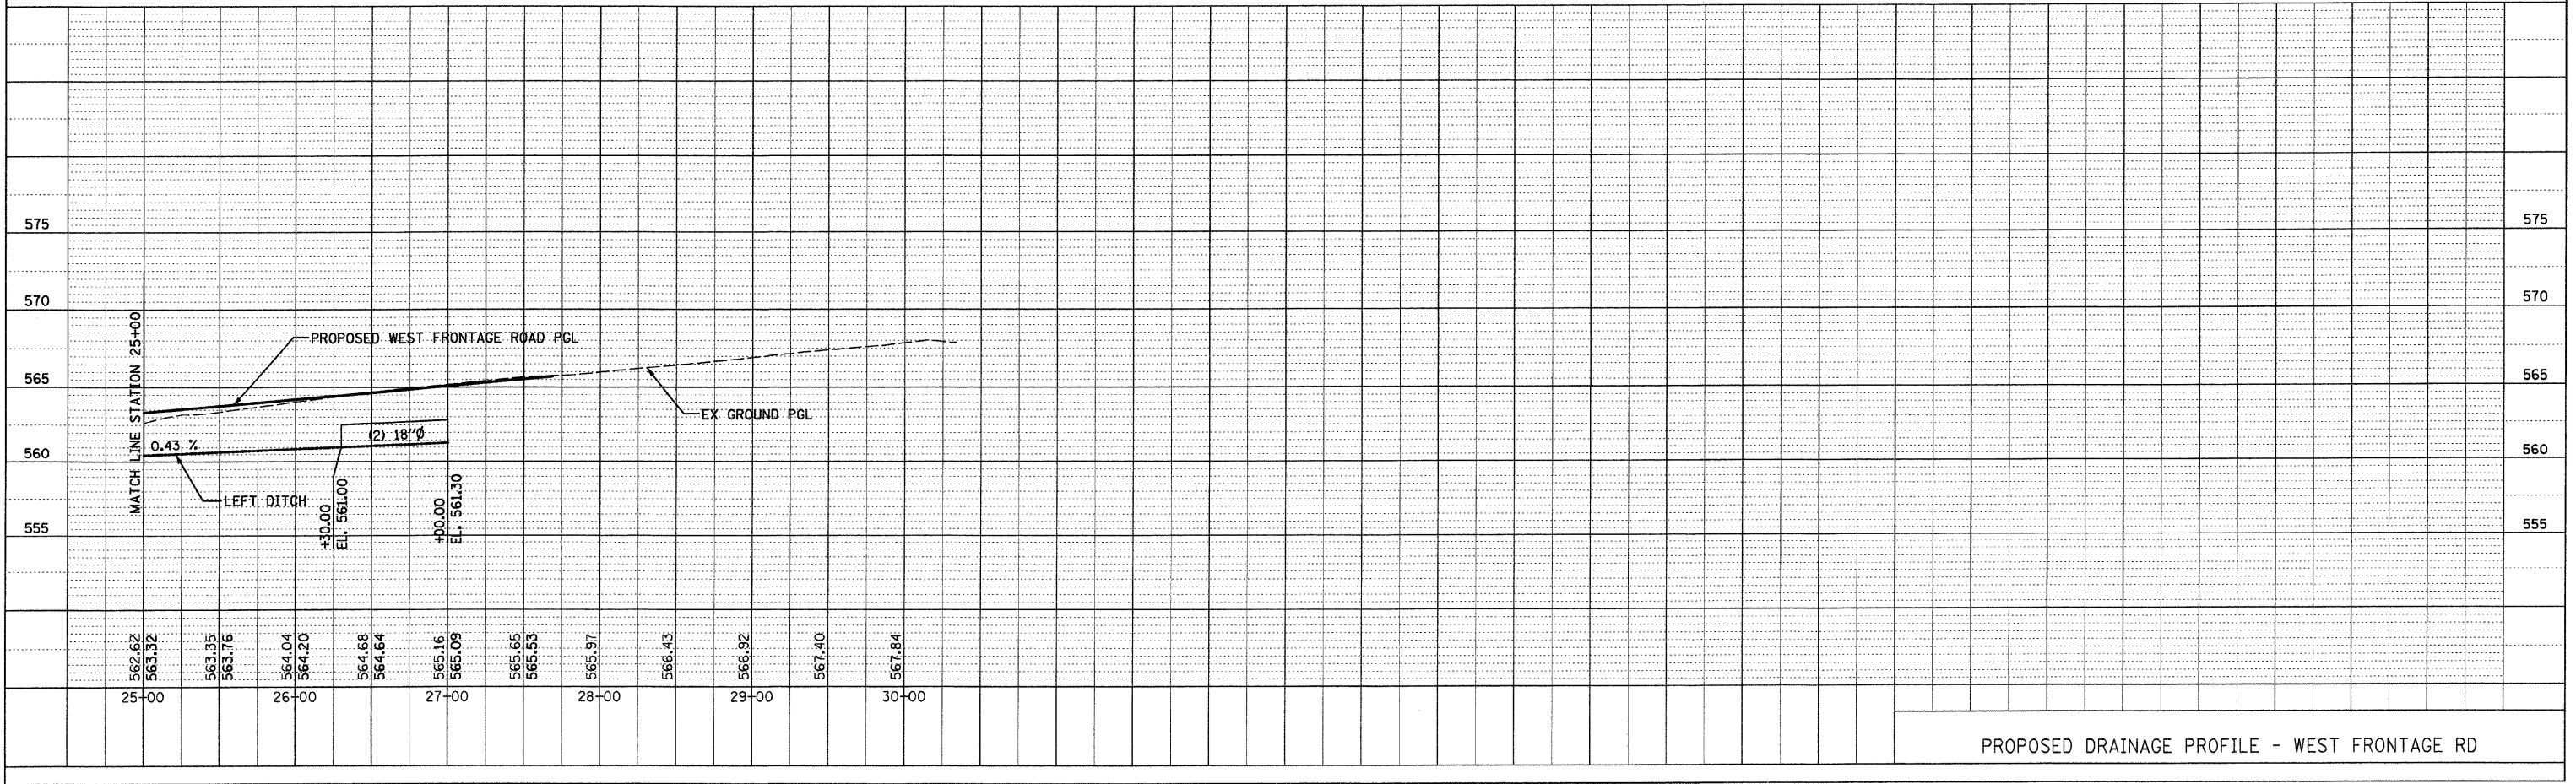


PLAN SUPERVIEWED BY DATE  
 PLOTTED BY  
 NOTE BOOK NO. OF WAY CHECKED  
 NO. ROAD FILE NAME

PROFILE SUPERVIEWED BY DATE  
 PLOTTED BY  
 NOTE BOOK NO. OF WAY CHECKED  
 NO. STRUCTURE NOTATION CHRD

RD ROUTE	SECTION	COUNTY	TOTAL SHEETS	SHEET NO
70	•	MADISON	420	119
STA. 11+17.45	TO STA. 27+68.60			
CONTRACT NO.		76709		
• 60-10K-1, 60-10HB				

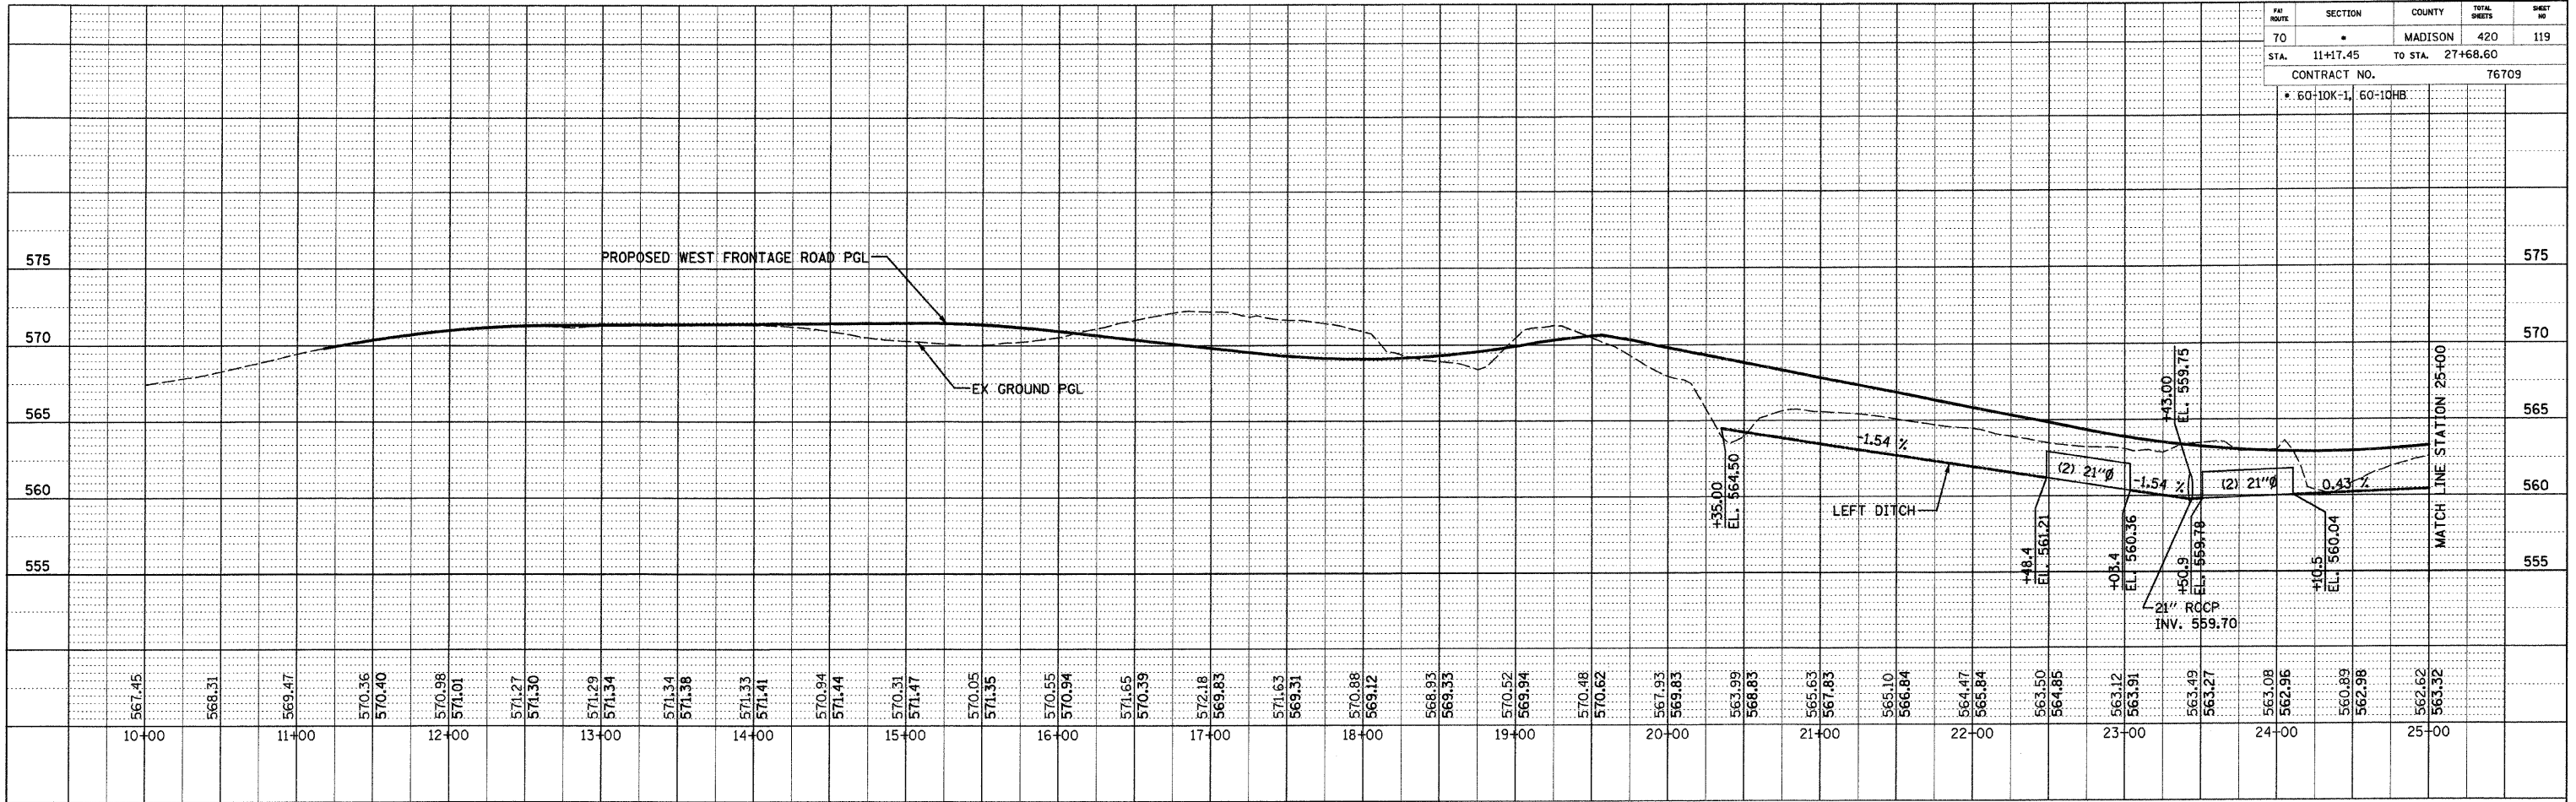

PROPOSED DRAINAGE PROFILE - WEST FRONTAGE RD