
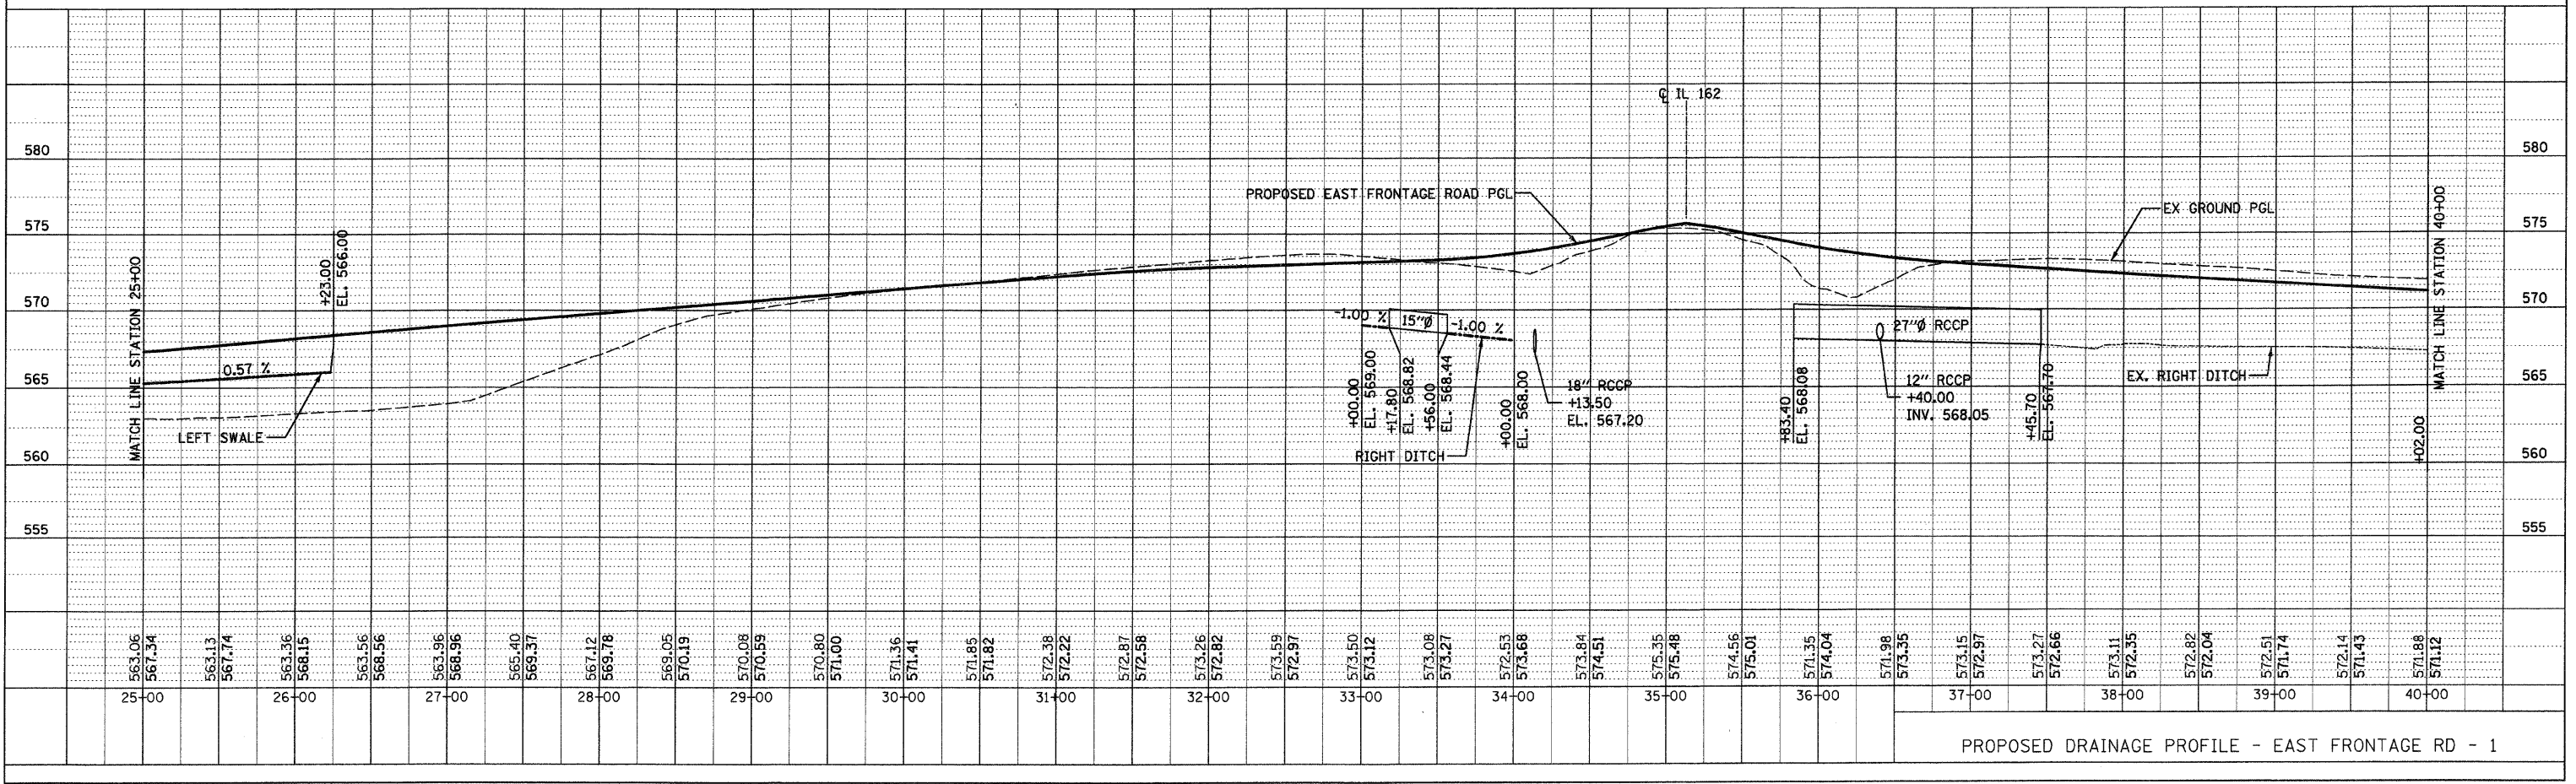


PLAN  
 SUPERVISED BY: \_\_\_\_\_ DATE: \_\_\_\_\_  
 PLANNED BY: \_\_\_\_\_  
 NOTE BOOK NO. \_\_\_\_\_  
 NO. \_\_\_\_\_  
 CHECKED BY: \_\_\_\_\_  
 RT. OF WAY CHECKED BY: \_\_\_\_\_  
 PAID FILE NAME: \_\_\_\_\_

PROFILE  
 SUPERVISED BY: \_\_\_\_\_ DATE: \_\_\_\_\_  
 PLANNED BY: \_\_\_\_\_  
 NOTE BOOK NO. \_\_\_\_\_  
 NO. \_\_\_\_\_  
 CHECKED BY: \_\_\_\_\_  
 STRUCTURE NOTATIONS CHRD

FILE ROUTE	SECTION	COUNTY	TOTAL SHEETS	SHEET NO
70	*	MADISON	420	120
STA. 13+00		TO STA. 40+00		
CONTRACT NO. 76709				
* 60-10K-1		60-10HB		

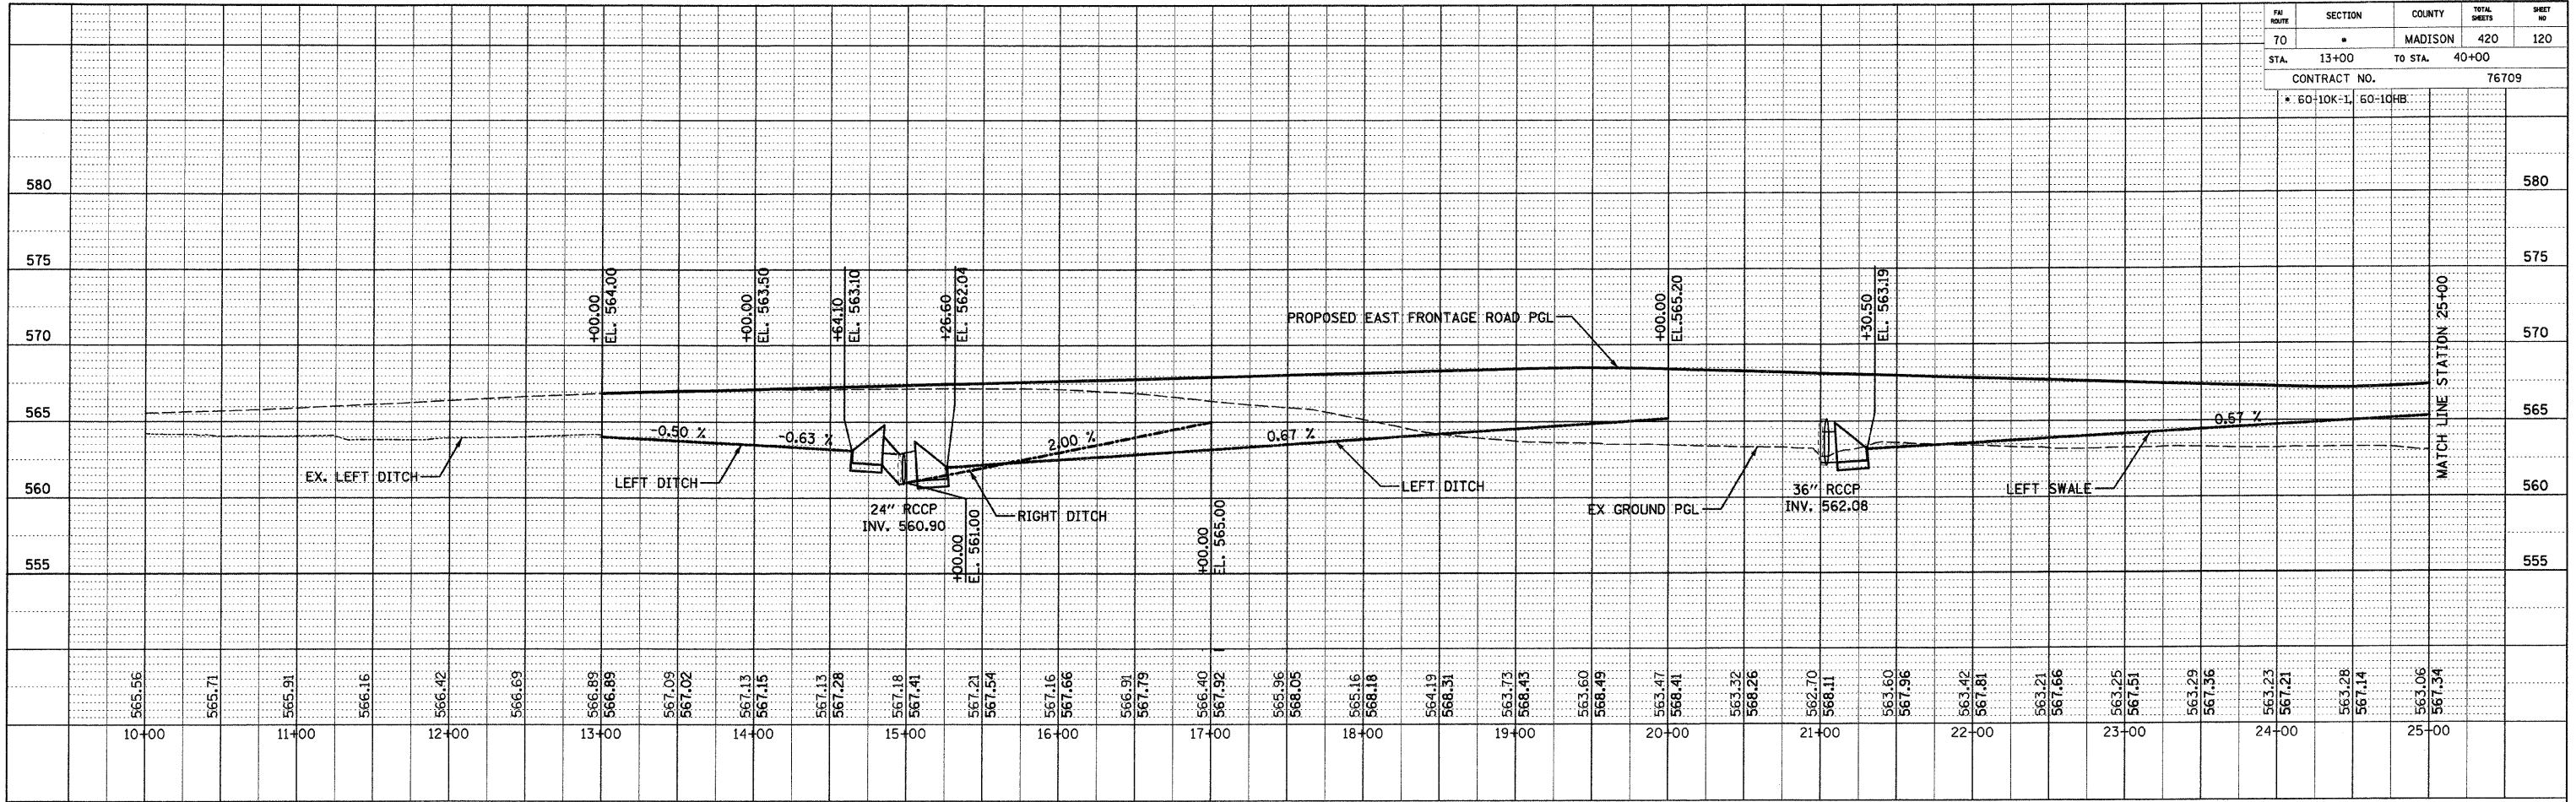

PROPOSED DRAINAGE PROFILE - EAST FRONTAGE RD - 1

\*\*DATE\*\*  
 \*DATE-TIME\*  
 \*NON-SPEC\*

PLOT DATE: \*DATE-TIME\*