


PR ROUTE	SECTION	COUNTY	TOTAL SHEETS	SHEET NO.
70	*	MADISON	420	121
STA.	40+00	TO STA.	51+37	
CONTRACT NO.		76709		
* 60-10K-1, 60-10HB				

PLAN	SURVEYED	DATE
	PLotted	BY
	REChecked	
	NO. OF	
	WAY	
	CHECKED	
	NO.	
	FILE	
	NAME	

PROFILE	SURVEYED	DATE
	PLotted	BY
	REChecked	
	NO. OF	
	NOTES	
	CHANGED	
	NO.	
	STRUCTURE	
	NOTATIONS	
	CHANGED	

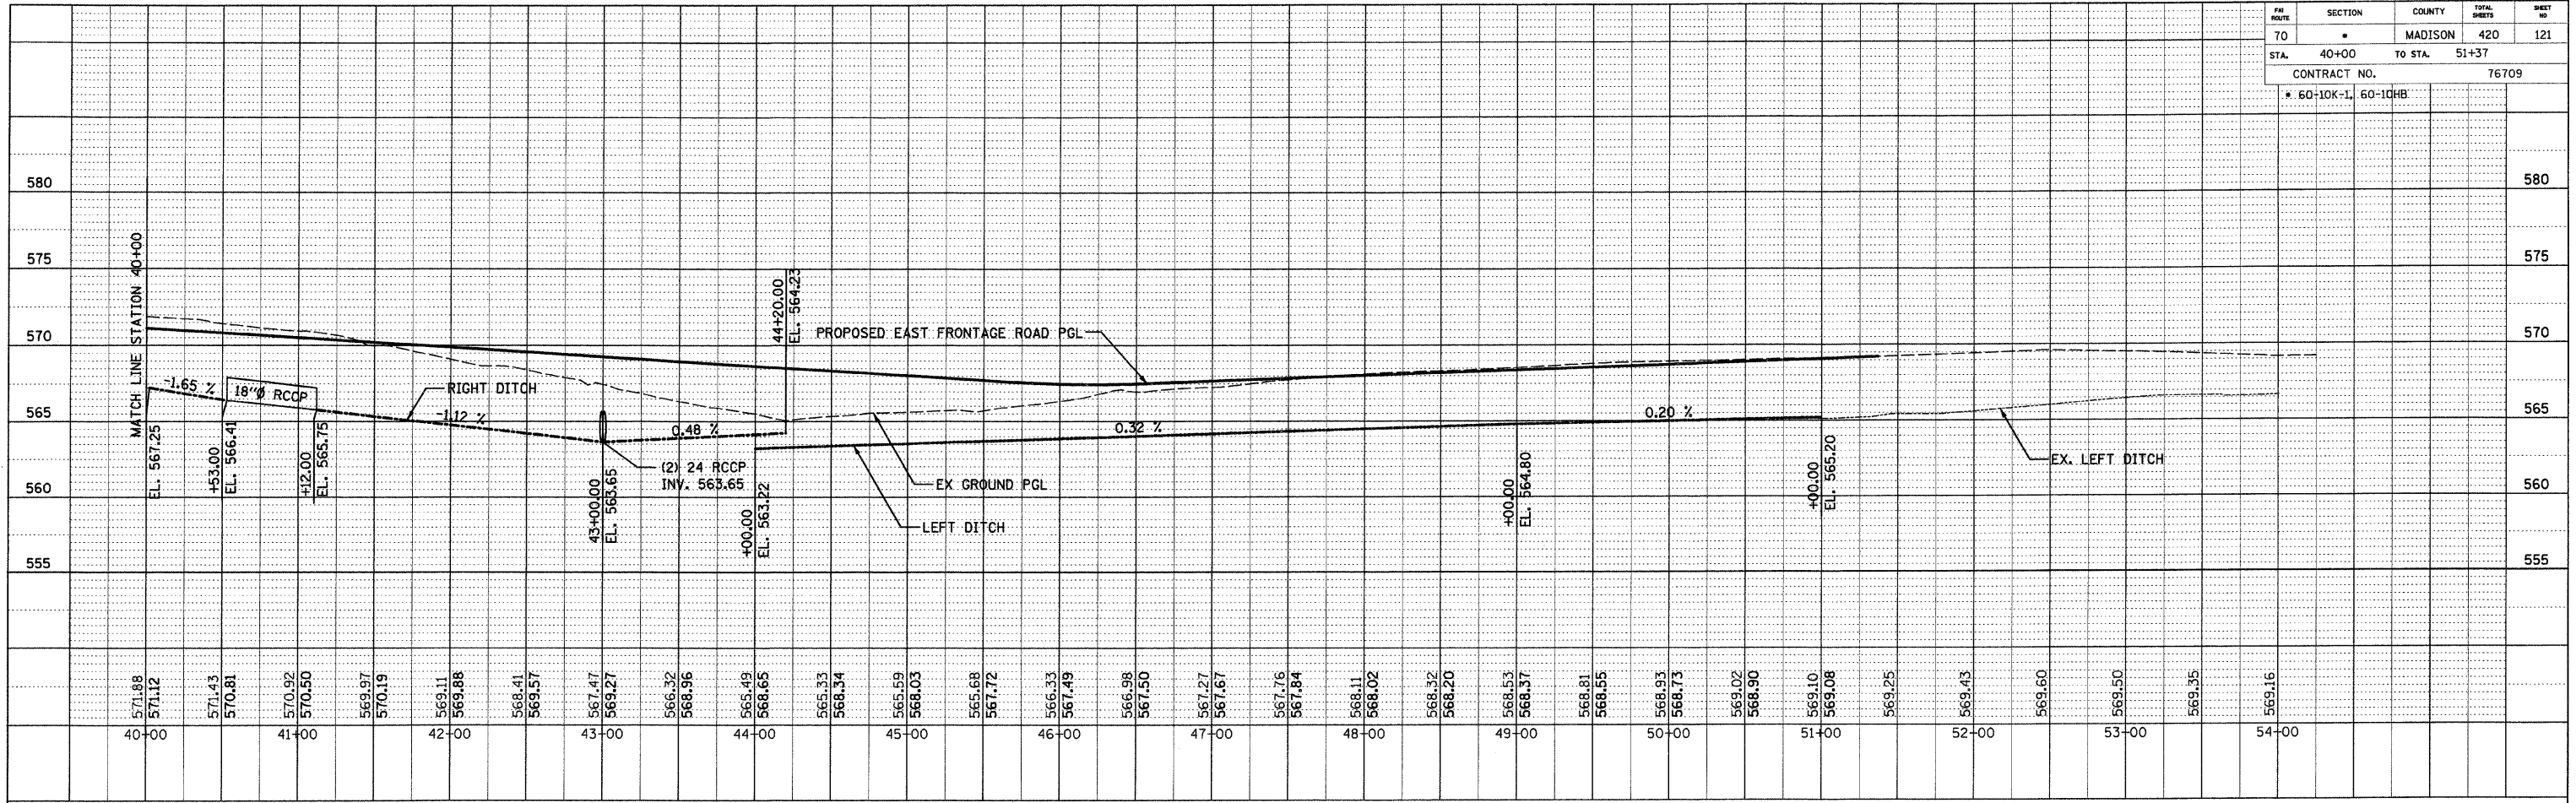

PROPOSED DRAINAGE PROFILE - EAST FRONTAGE RD - 2

DATE
DATE-TIME
CON-SPEC

PLOT DATE: *DATE-TIME*