



FAI ROUTE	SECTION	COUNTY	TOTAL SHEETS	SHEET NO.
70	*	MADISON	420	131
STA. 499+80		TO STA. 504+50		
CONTRACT NO.: 76709				
• 60-10K-1, 60-10HB				

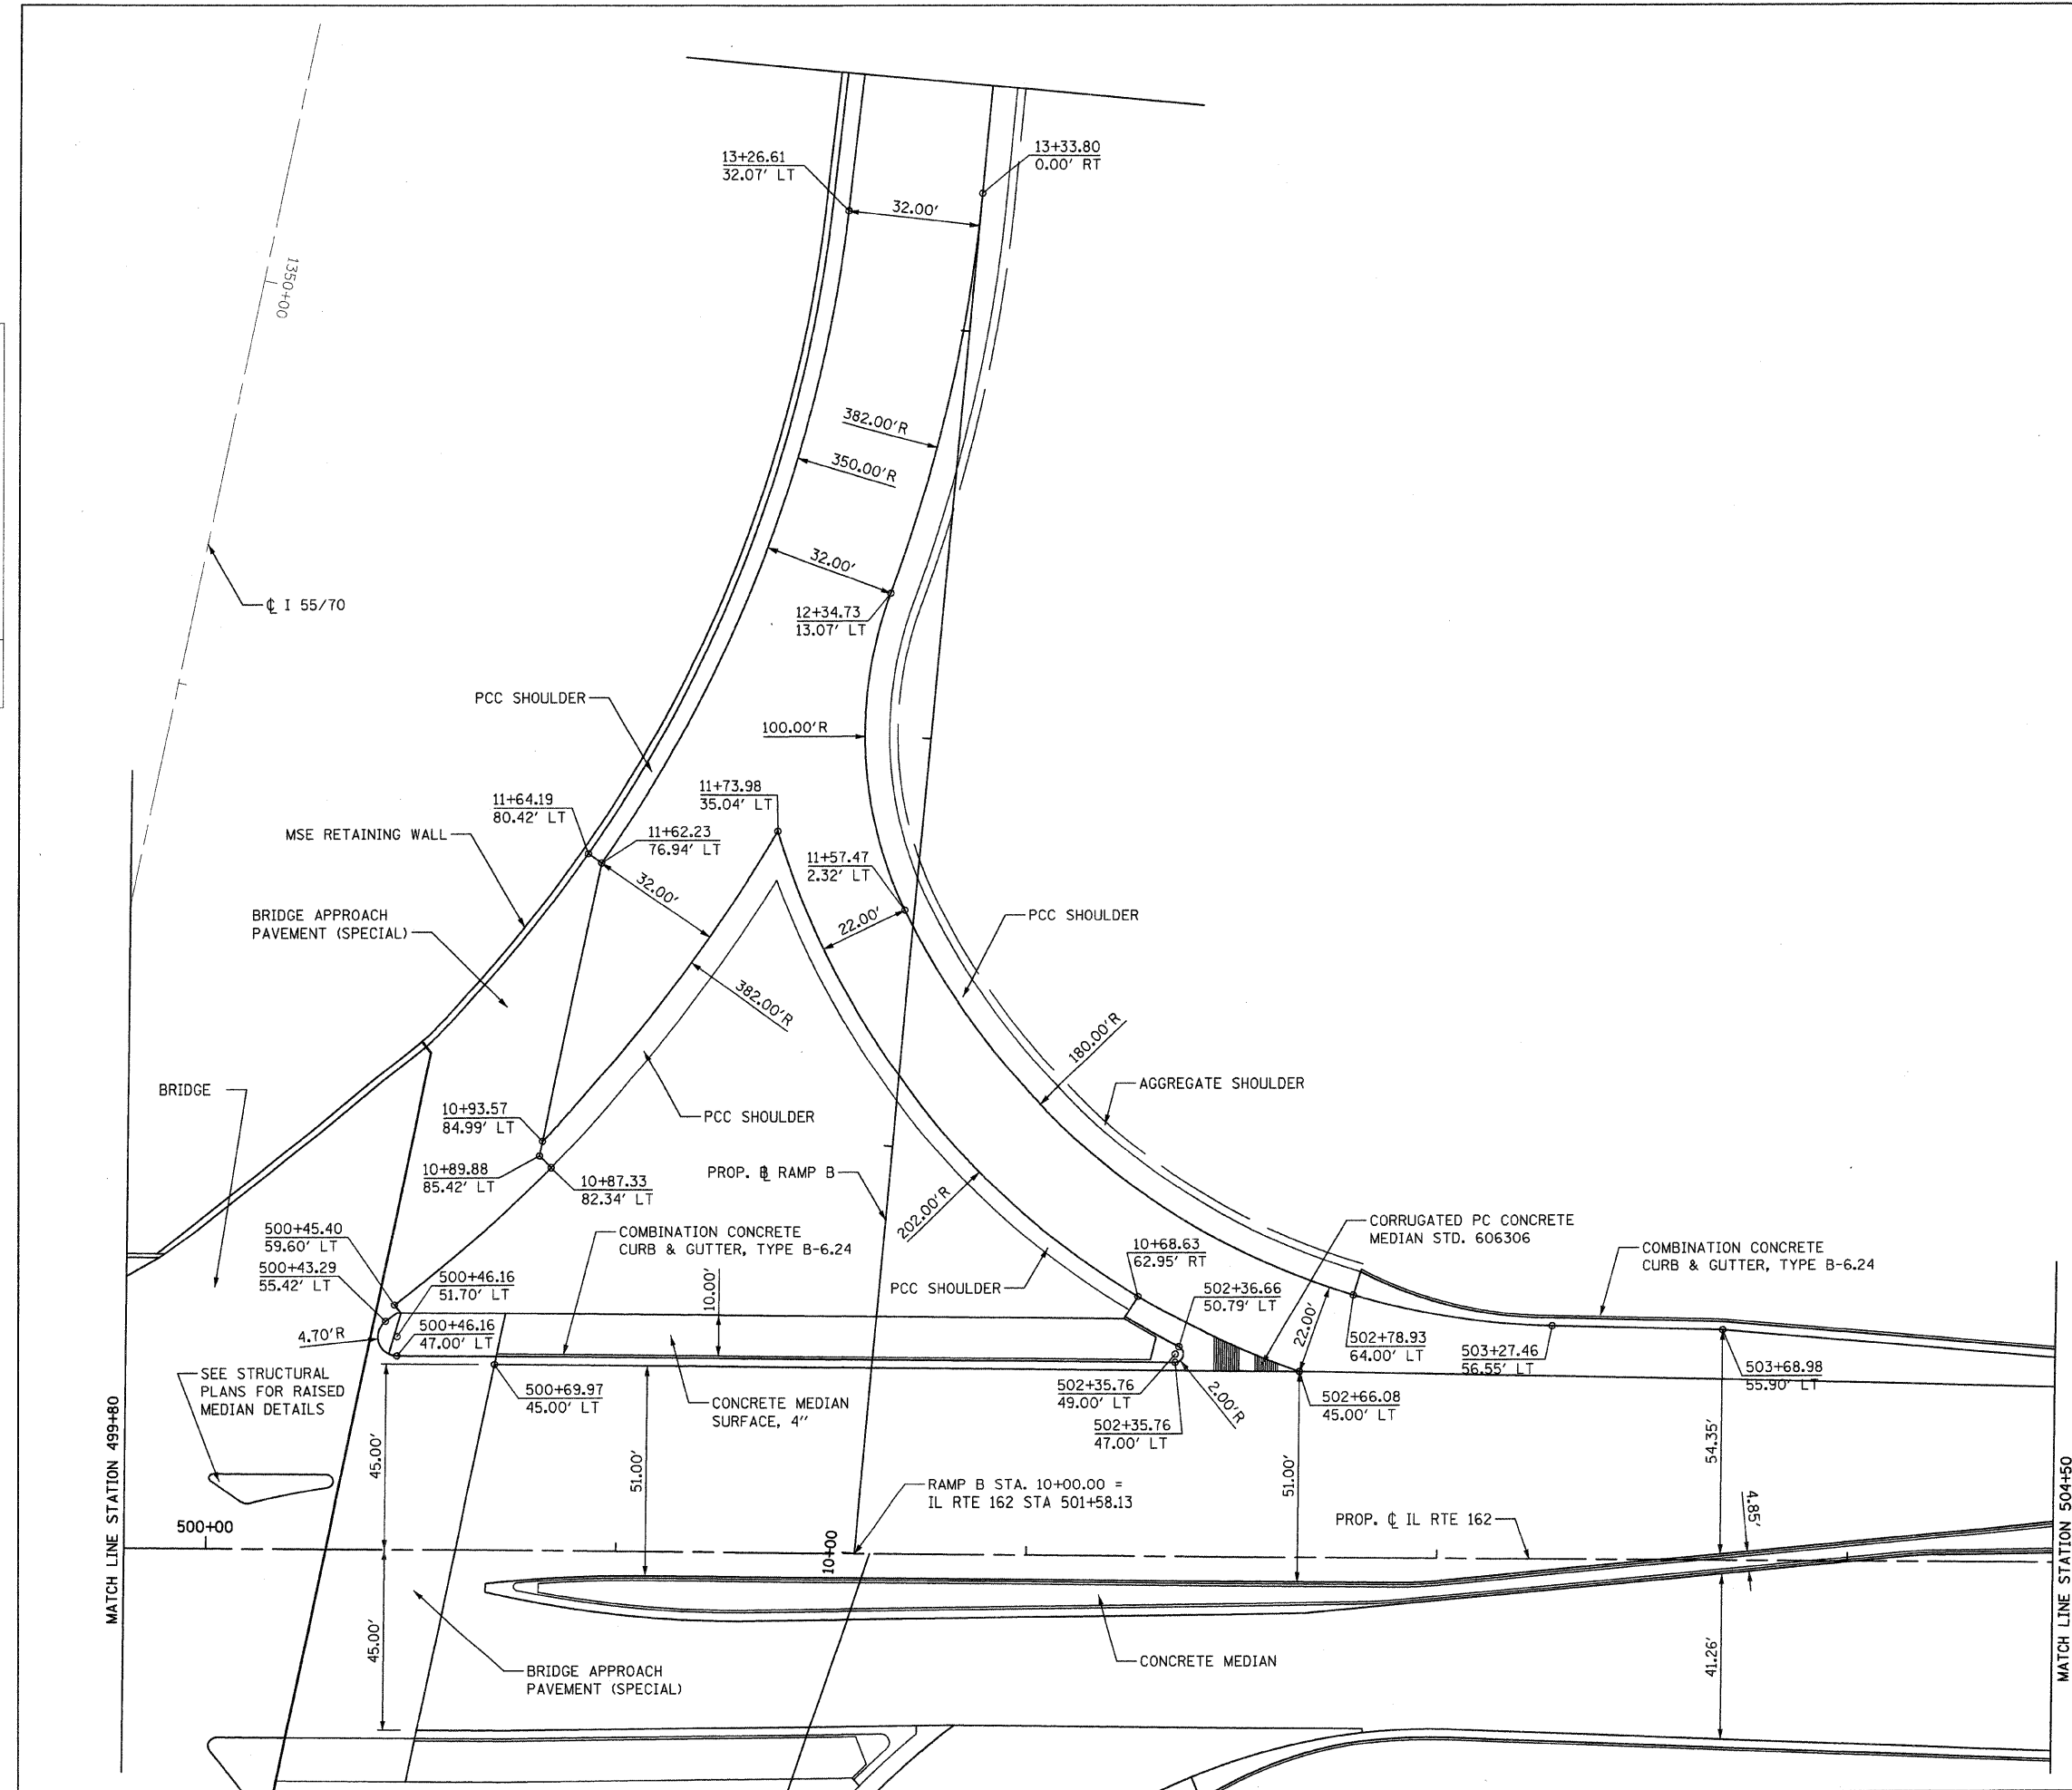

PLAN	DATE
SURVEYED	BY
NOTE BOOK	NO.
ALIGNMENT CHECKED	FILE NAME
RT. OF WAY CHECKED	
FILE NAME	



- NOTES:**
- FOR BRIDGE APPROACH PAVEMENT INFO SEE BRIDGE APPROACH PAVEMENT DETAILS.
  - ALL DIMENSIONS, STATIONS, AND OFFSETS ARE TO THE EDGE OF PAVEMENT UNLESS OTHERWISE NOTED.
  - FOR MORE INFORMATION ON CONCRETE MEDIAN SEE INTERSECTION LAYOUT DETAILS - 3.
  - FOR MORE BRIDGE INFO SEE STRUCTURAL SHEETS.

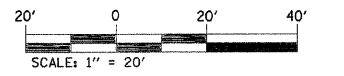

ILLINOIS DEPARTMENT OF TRANSPORTATION  
**INTERSECTION LAYOUT DETAILS - 5**

FAI ROUTE 70  
 SECTION 60-10K-1, 60-10HB  
 MADISON COUNTY

DRAWN BY: GRH

PLOT DATE: \*DATE-TIME\*

REVISIONS	
NAME	DATE

\*DATE-TIME\*  
 \*REF- 236c0201.dgn  
 \*REF- 236c0201.dgn  
 \*REF- 236c0201.dgn