

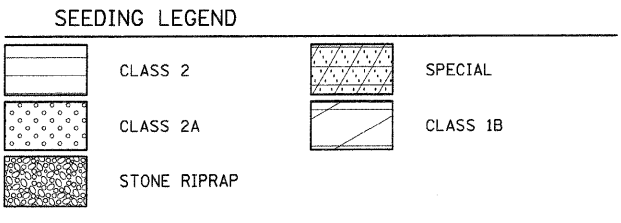



FAI ROUTE	SECTION	COUNTY	TOTAL SHEETS	SHEET NO
70	*	MADISON	420	141
STA. 1325+00		TO STA. 1340+00		
CONTRACT NO. 76709				
* 60-10K, 60-10-4HB				

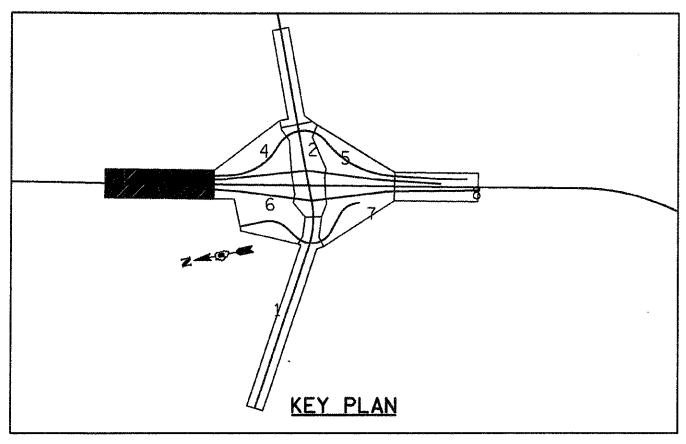



PLAN	SURVEYED	BY	DATE
	ALIGNED		
	CHECKED		
	BY		
	NO.		

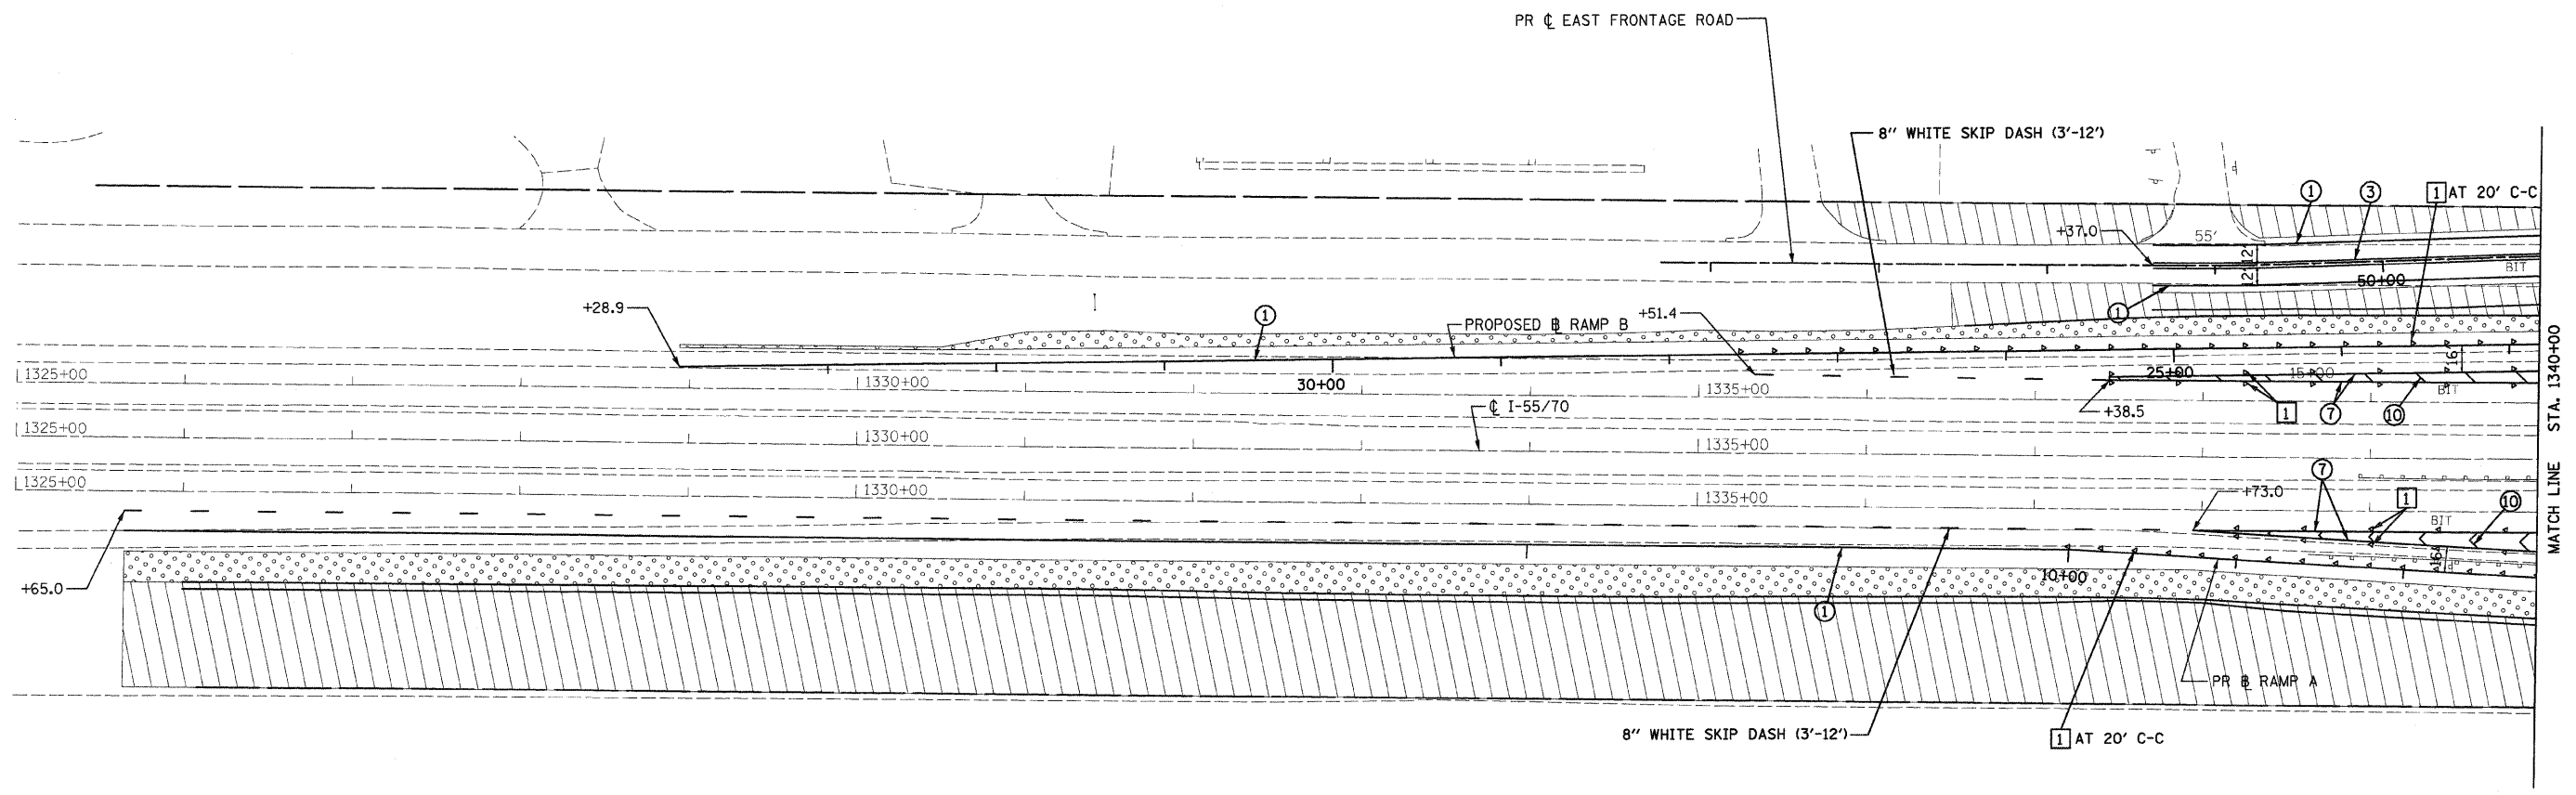

PAVEMENT MARKING LEGEND

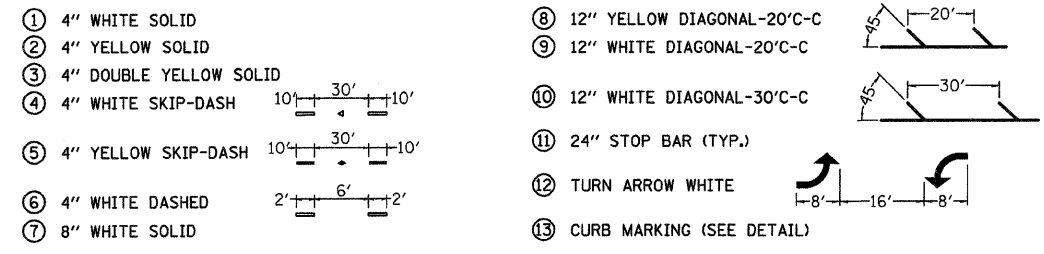

RAISED REFLECTIVE PAVEMENT MARKER LEGEND

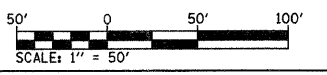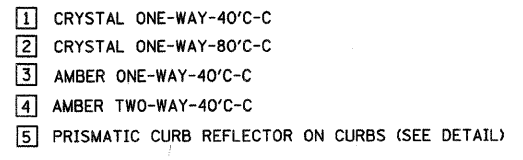

REVISIONS	
NAME	DATE

ILLINOIS DEPARTMENT OF TRANSPORTATION
PROPOSED PAVEMENT MARKING AND SEEDING PLAN - 3
 FAI ROUTE 70
 SECTION 60-10K, 60-10-4HB
 MADISON COUNTY
 DRAWN BY: GRH
 PLOT DATE: *DATE-TIME*

DATE-TIME
 DRAWN BY: GRH
 REF: 236cct01.dgn
 REF: 236cct01.dgn
 REF: 236cct01.dgn
 REF: 236cct01.dgn
 REF: 236cct01.dgn
 REF: 236cct01.dgn