



F.A.I. RTE.	SECTION	COUNTY	TOTAL SHEETS	SHEET NO.
70		MADISON	420	205
STA.	TO STA.			
FED. ROAD DIST. NO.	ILLINOIS	FED. AID PROJECT		
• 60-10K-1, 60-10HB CONTRACT NO. 76709				

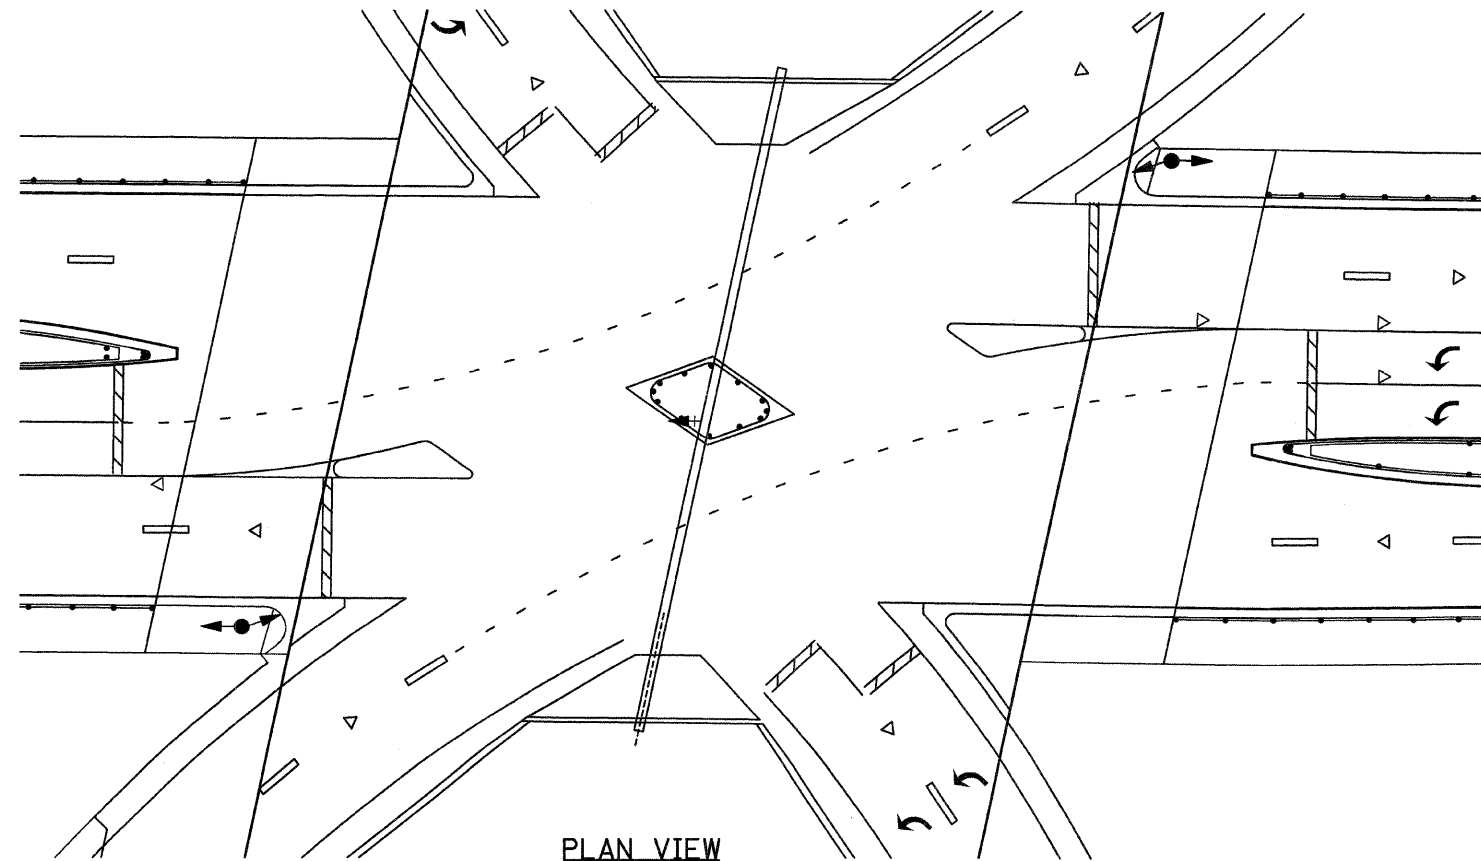

**NOTE:**

THE PLAN AND ELEVATION VIEWS ON THIS SHEET SHOW TYPICAL SIGNAL HEADS AND SIGN PANELS CONSIDERED IN DESIGN OF THE MONOTUBE SPAN, AND DO NOT SHOW OTHER APPURTENANT ITEMS THAT ARE SHOWN IN THE TRAFFIC SIGNAL INSTALLATION PLANS. FOR SIGNAL HEAD PLACEMENT, SEE MONOTUBE SIGNAL STRUCTURE SHEET NO. TS-10.

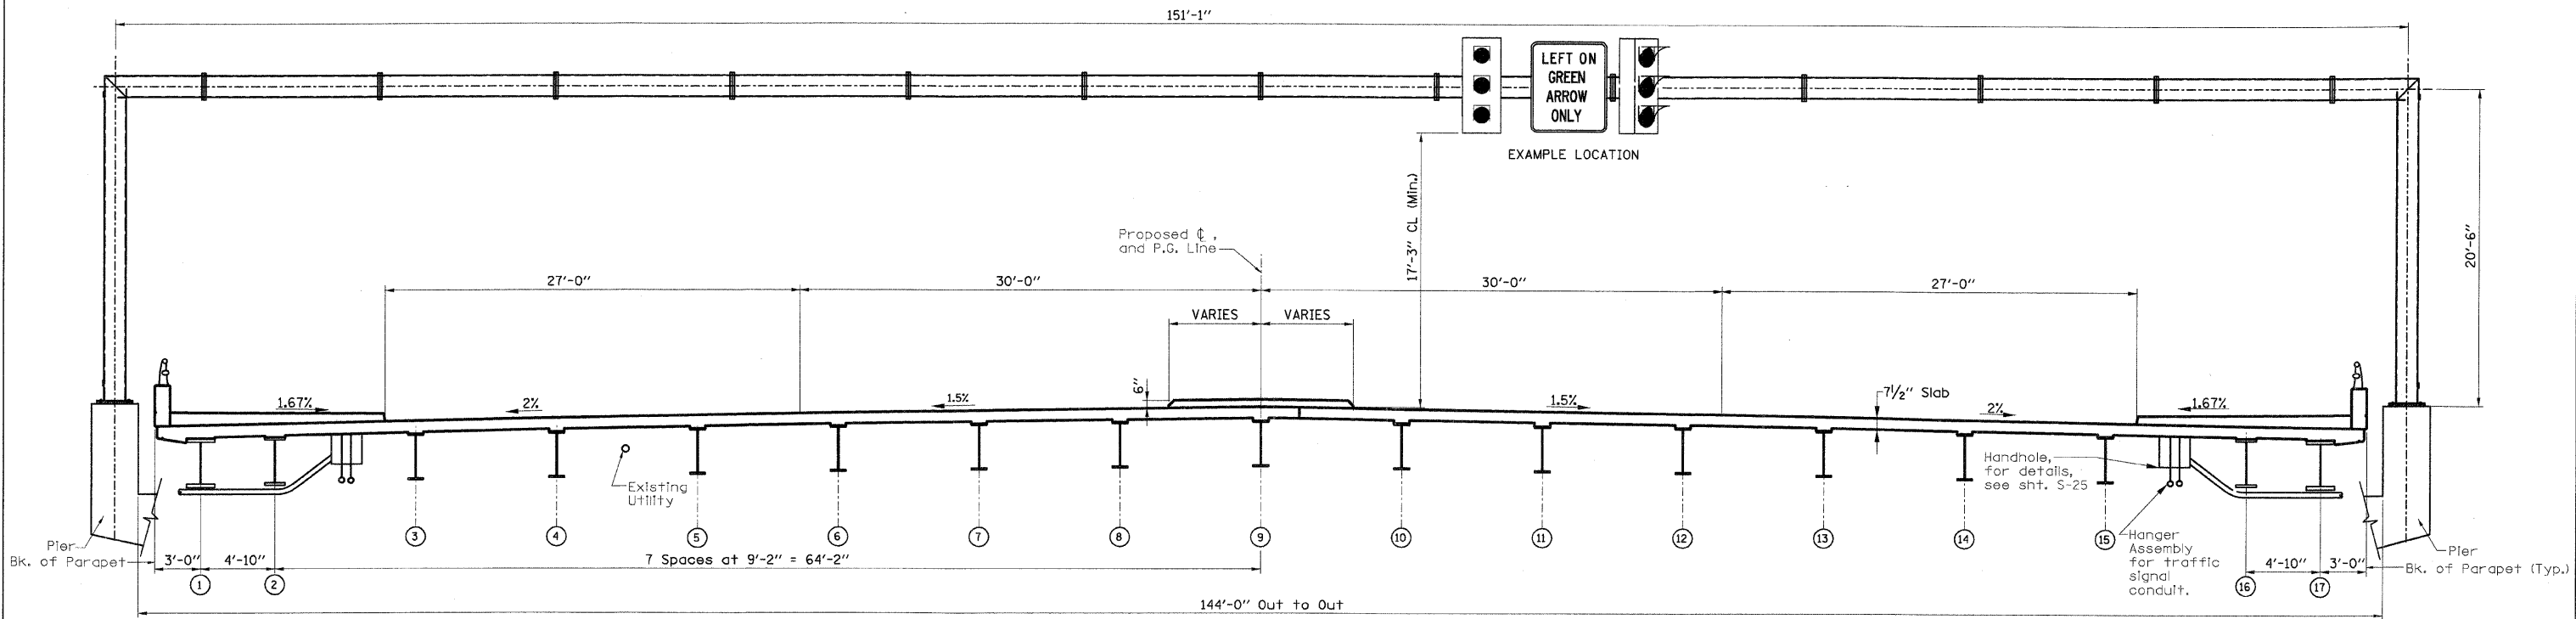

**MONOTUBE STRUCTURE ELEVATION**  
(LOOKING EAST)

SIGN STRUCTURE NUMBER  
8M0601055R018.0

SHT. 2 OF 4



REVISIONS	
NAME	DATE

ILLINOIS DEPARTMENT OF TRANSPORTATION  
IL ROUTE 162 OVER I-55/70 IN TROY  
F.A.I ROUTE 70 SECTION 60-10K-1, 60-10HB  
MADISON COUNTY STATION 499+48.35  
STRUCTURE NO. 060-0338  
MONOTUBE SPAN STRUCTURE  
GENERAL PLAN AND ELEVATION

DESIGNED: JAN      DRAWN: HJB  
CHECKED: TO      CHECKED: JAN  
DATE: 4/06