


F.A.I. RTE.	SECTION	COUNTY	TOTAL SHEETS	SHEET NO.
70	60-10K-1,60-10HB	MADISON	420	237
STA.	TO STA.			
FED. ROAD DIST. NO.	ILLINOIS	FED. AID PROJECT		

CONTRACT NO. 76709

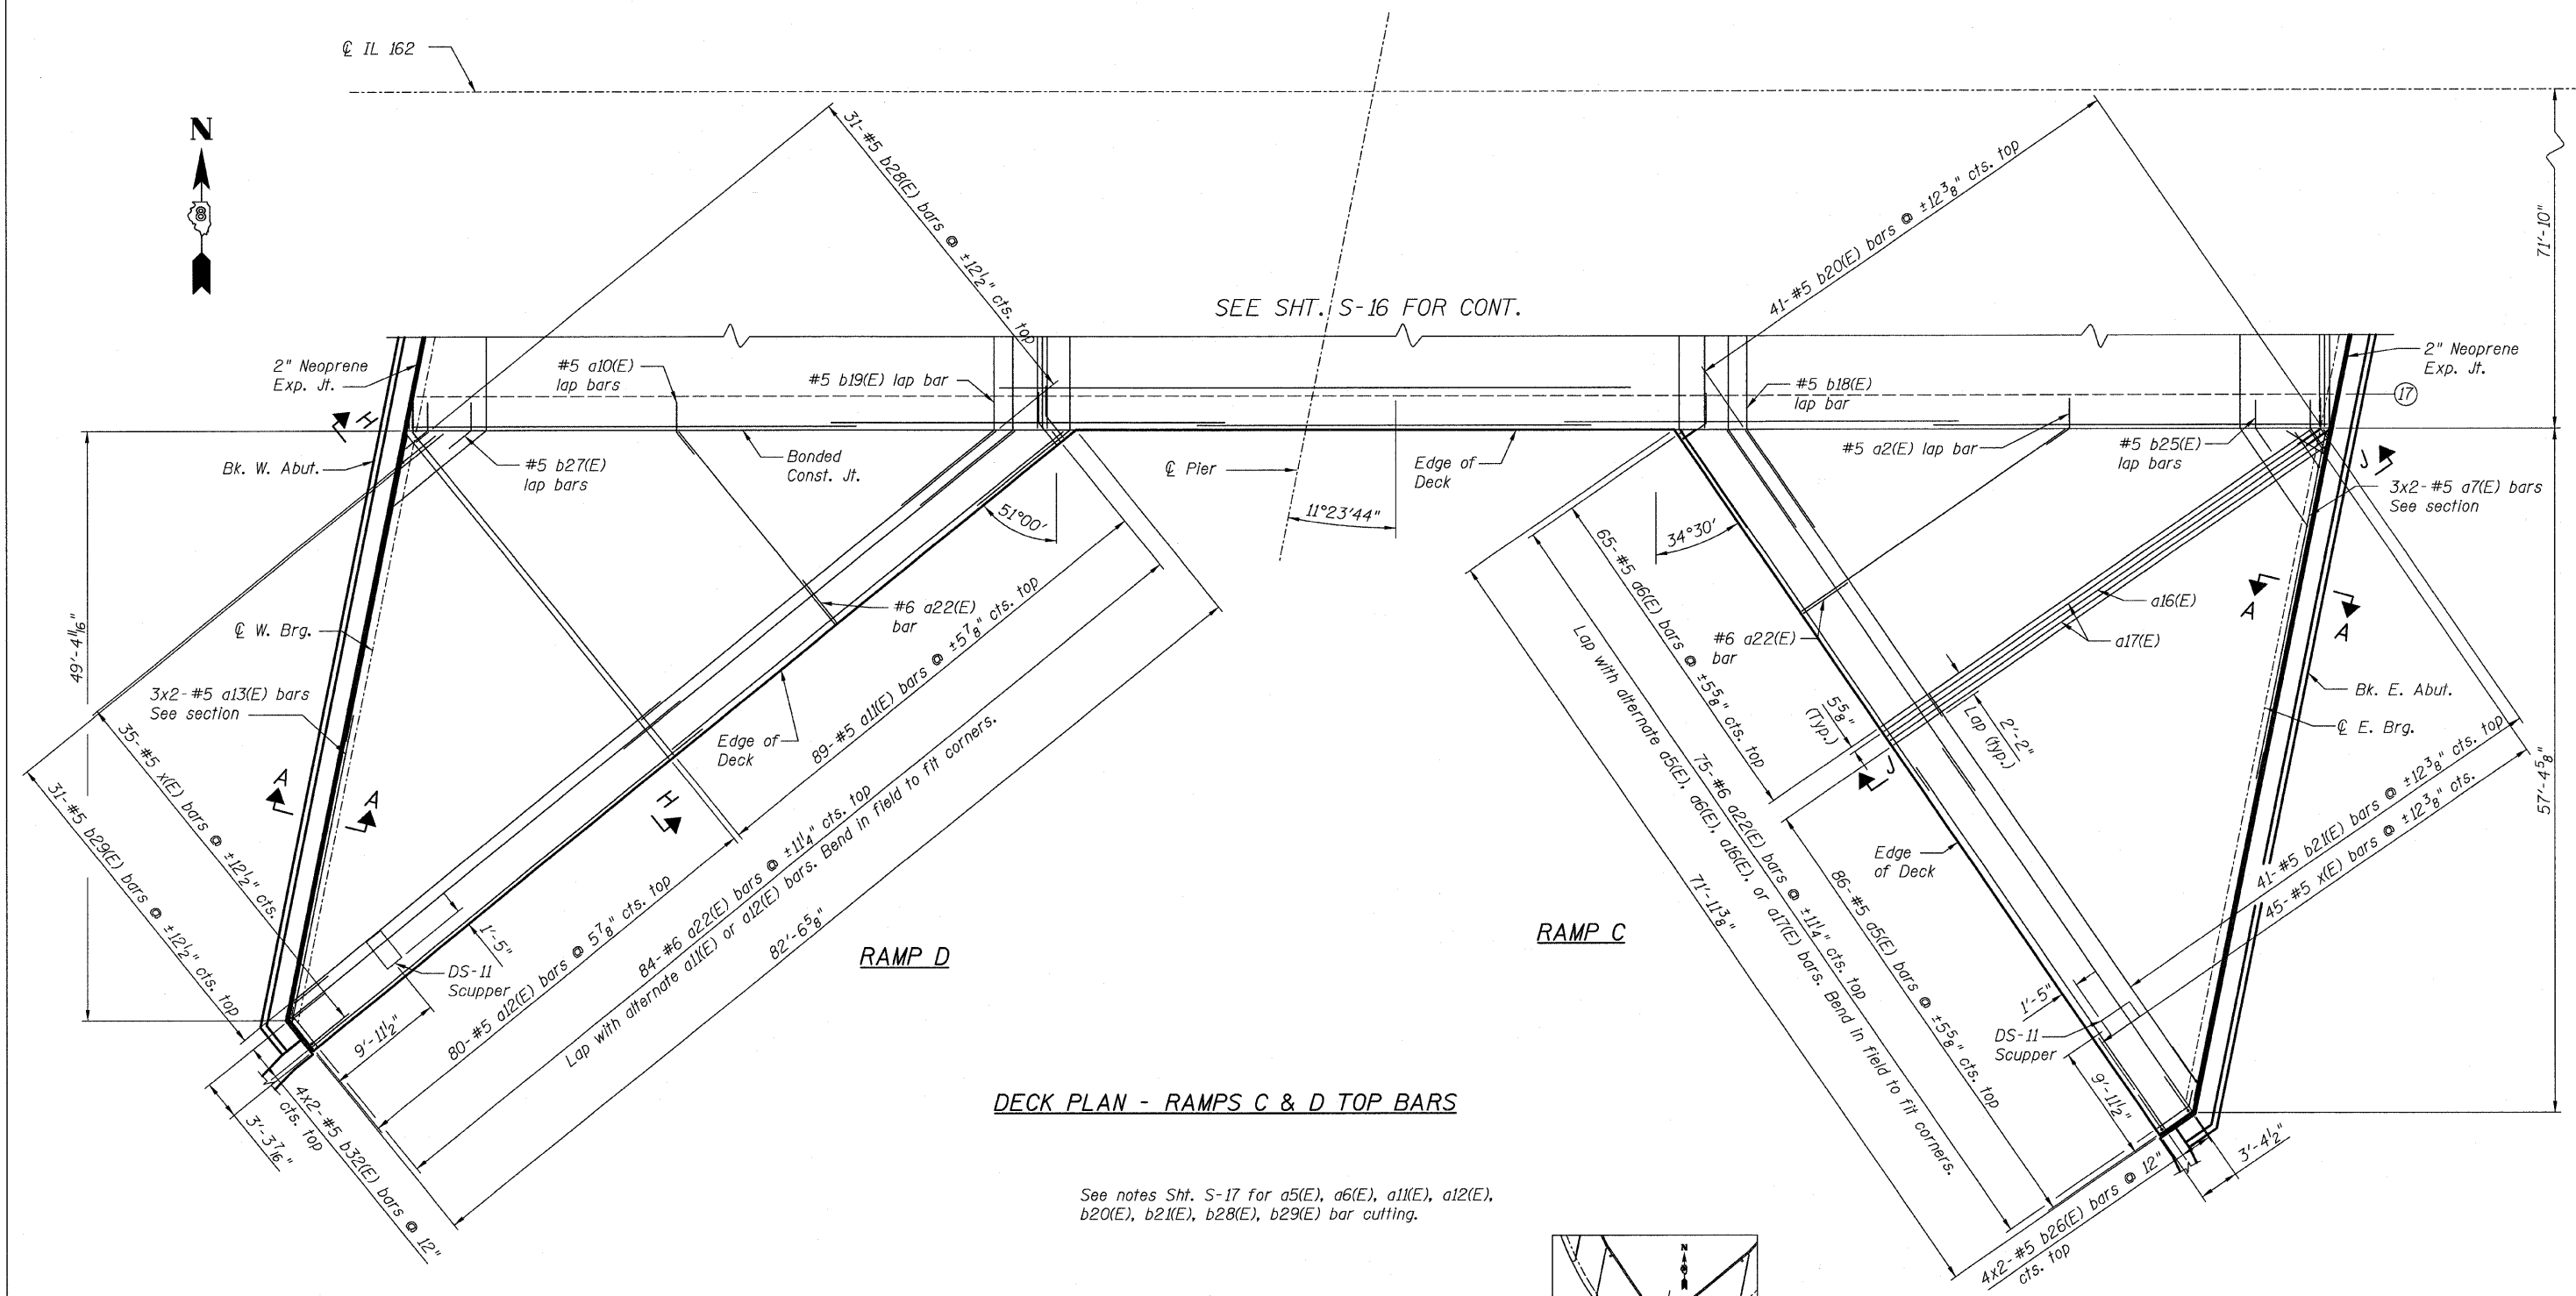


SEE SHT. S-16 FOR CONT.

DECK PLAN - RAMPS C & D TOP BARS

See notes Sht. S-17 for a5(E), a6(E), a11(E), a12(E), b20(E), b21(E), b28(E), b29(E) bar cutting.

NOTES:

1. Bars designated (E) shall be Epoxy Coated
2. See Sht. S-23 for sections H-H & J-J.
3. For section thru ramp parapet, see sht. S-24.
4. For Parapet Elevation see Sht. S-29.
5. For Reinforcement Bar List and BOM, see Sht. S-31.
6. For Scupper Details, see Sht. S-35.

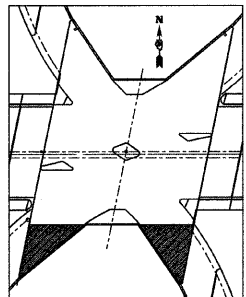

KEY PLAN

SHT. S-19 OF S-68

STV Incorporated
 Engineers/Architects/Planners/Construction Managers
 200 W. Monroe Street, Suite 1650
 Chicago, IL 60606-3015
 312.553-0655, FAX 312.553-0661

REVISIONS	
NAME	DATE

ILLINOIS DEPARTMENT OF TRANSPORTATION
 IL ROUTE 162 OVER I-55/70 IN TROY
 F.A.I ROUTE 70 SECTION 60-10K-1, 60-10HB
 MADISON COUNTY STATION 499+48.35
 STRUCTURE NO. 060-0338
 DECK PLAN
 RAMPS C & D - TOP BARS
 DESIGNED: BTO DRAWN: BTO
 CHECKED: JAW CHECKED: JAW
 DATE: 03/06