




F.A.I. RTE.	SECTION	COUNTY	TOTAL SHEETS	SHEET NO.
TO	•	MADISON	420	290
STA.		TO STA.		
FED. ROAD DIST. NO.		ILLINOIS	FED. AID PROJECT	
• 60-10K-1, 60-10HB		CONTRACT NO. 76709		

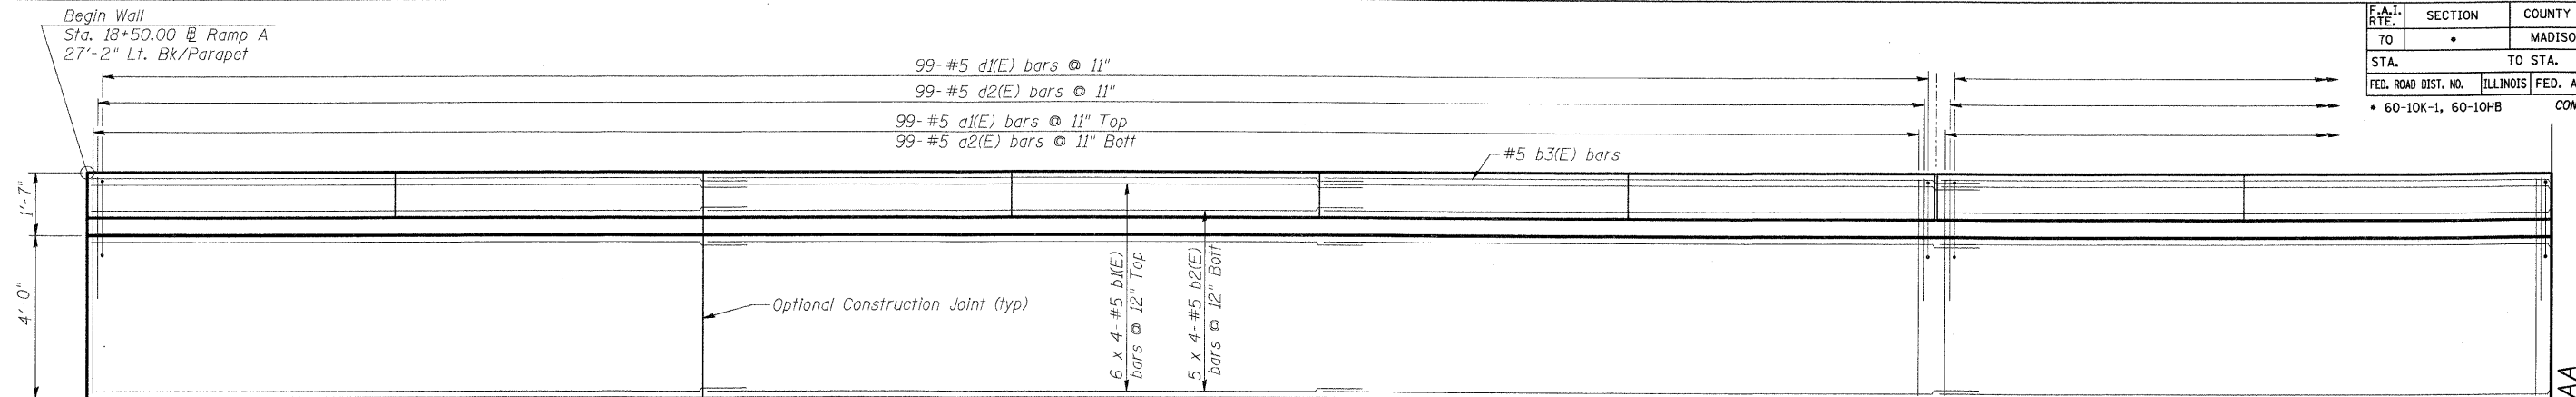


SHOULDER PLAN

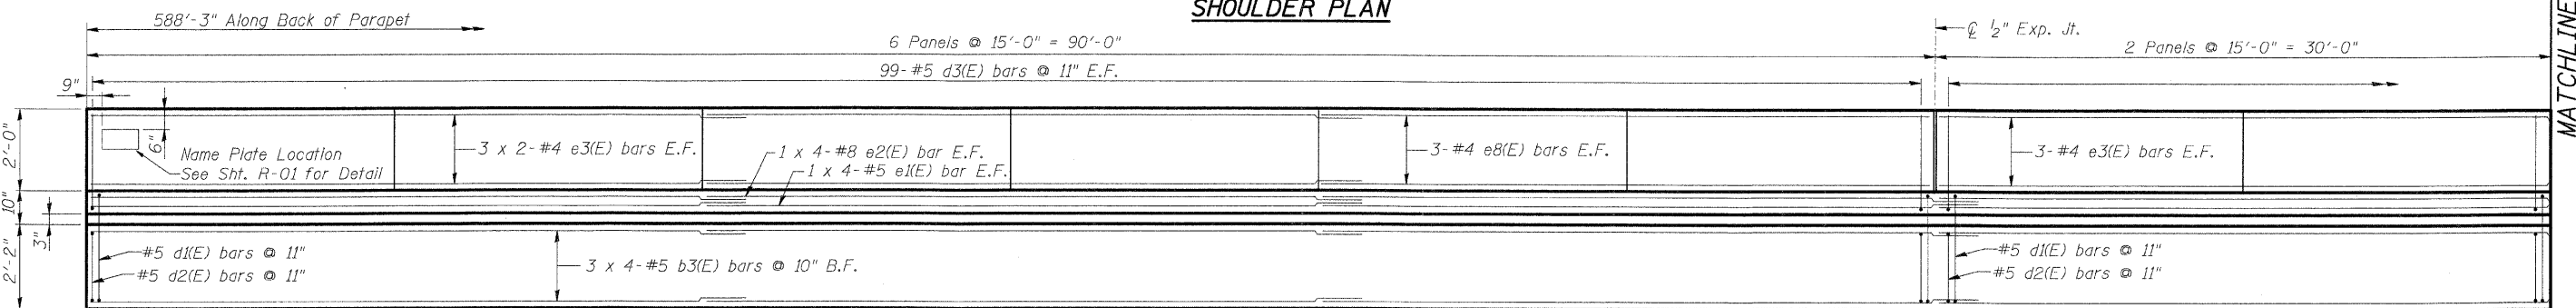

INSIDE PARAPET ELEVATION

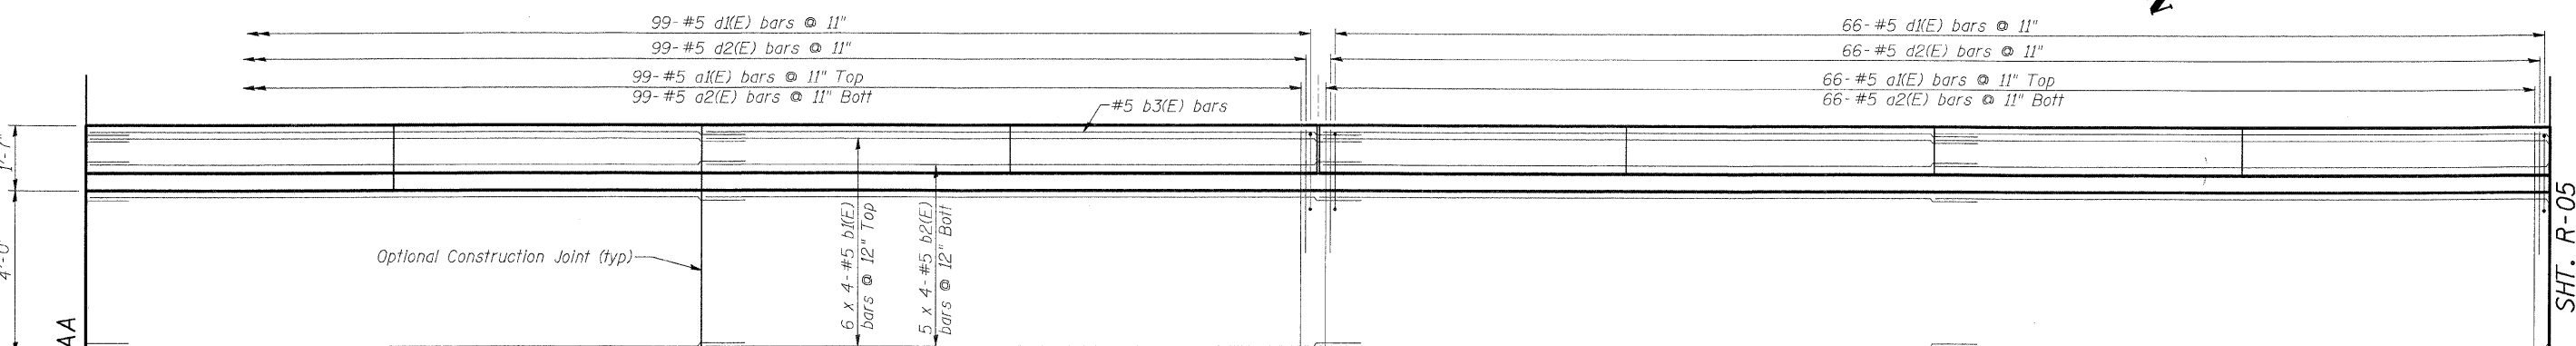

SHOULDER PLAN

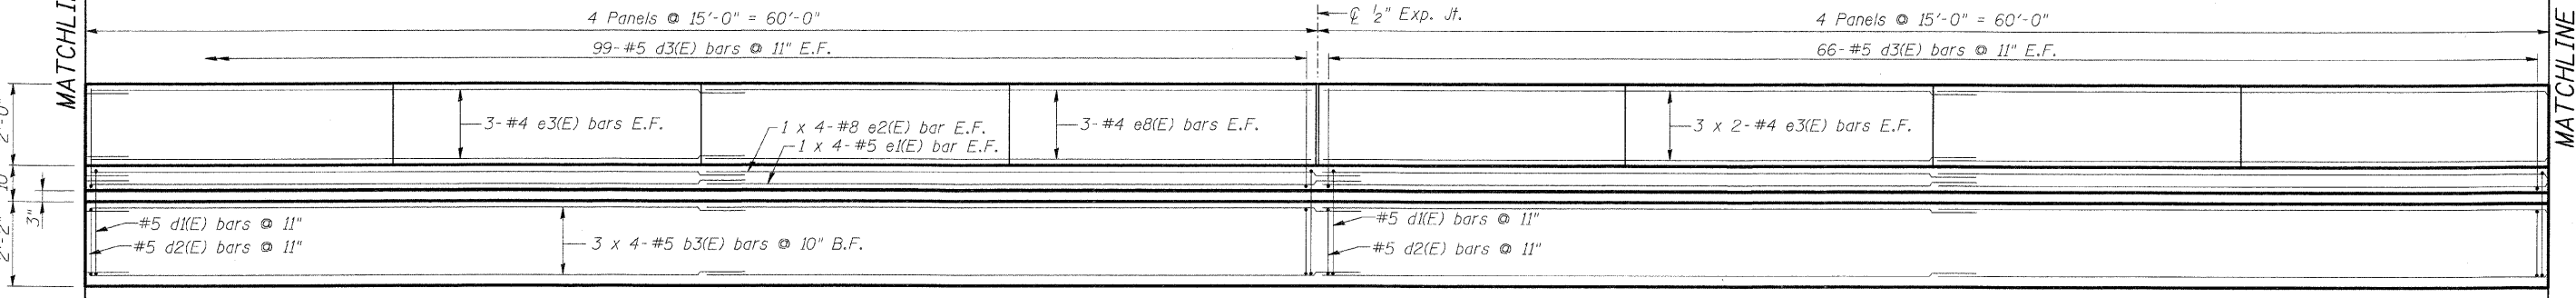

INSIDE PARAPET ELEVATION



MATCHLINE AA

MATCHLINE AA

MATCHLINE AB SHT. R-05

B.F. = Back Face
E.F. = Each Face

MIN. BAR LAP

- #4 - 1'-4"
- #5 - 2'-2"
- #8 - 4'-6"

Sht. R-04 of R-14

STV Incorporated
Engineers/Architects/Planners/Construction Managers
200 W. Monroe Street, Suite 1650
Chicago, IL 60606-5015
312.553-0655, FAX 312.553-0661

REVISIONS	
NAME	DATE

ILLINOIS DEPARTMENT OF TRANSPORTATION
IL ROUTE 162 OVER I-55/70 IN TROY
F.A.I. ROUTE 70 SECTION 60-10K-1, 60-10HB
MADISON COUNTY STA. 18+50 TO STA. 17+00
STRUCTURE NO. 060-W004

PARAPET ELEVATIONS & SHOULDER PLANS
RAMP A
DRAWN BY KM
CHECKED BY BJJ
DATE: 05/2006