



F.A.I. RTE.	SECTION	COUNTY	TOTAL SHEETS	SHEET NO.
70	•	MADISON	420	292
STA.	TO STA.			
FED. ROAD DIST. NO.	ILLINOIS	FED. AID PROJECT		
• 60-10K-1, 60-10HB				CONTRACT NO. 76709

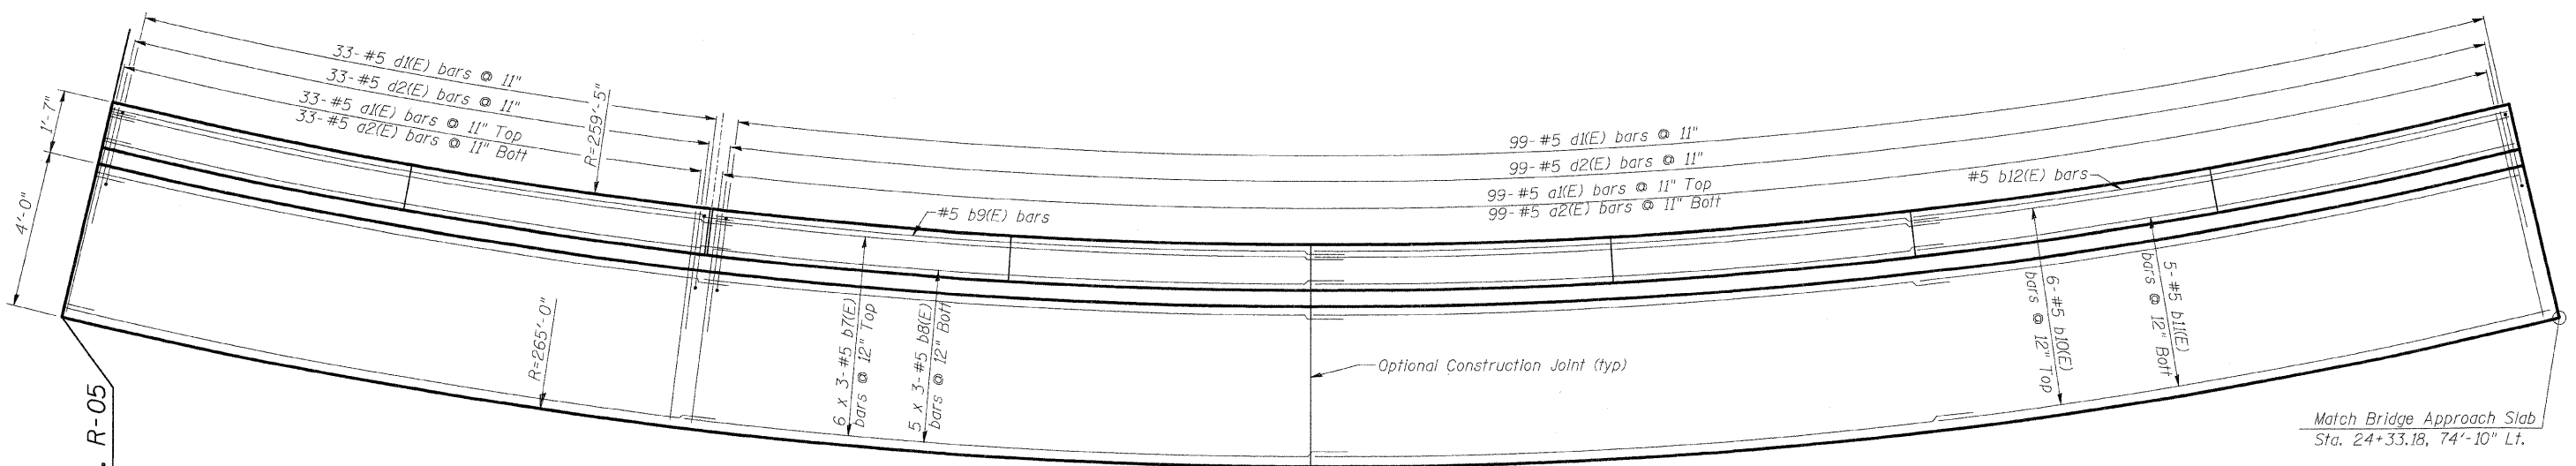

SHOULDER PLAN

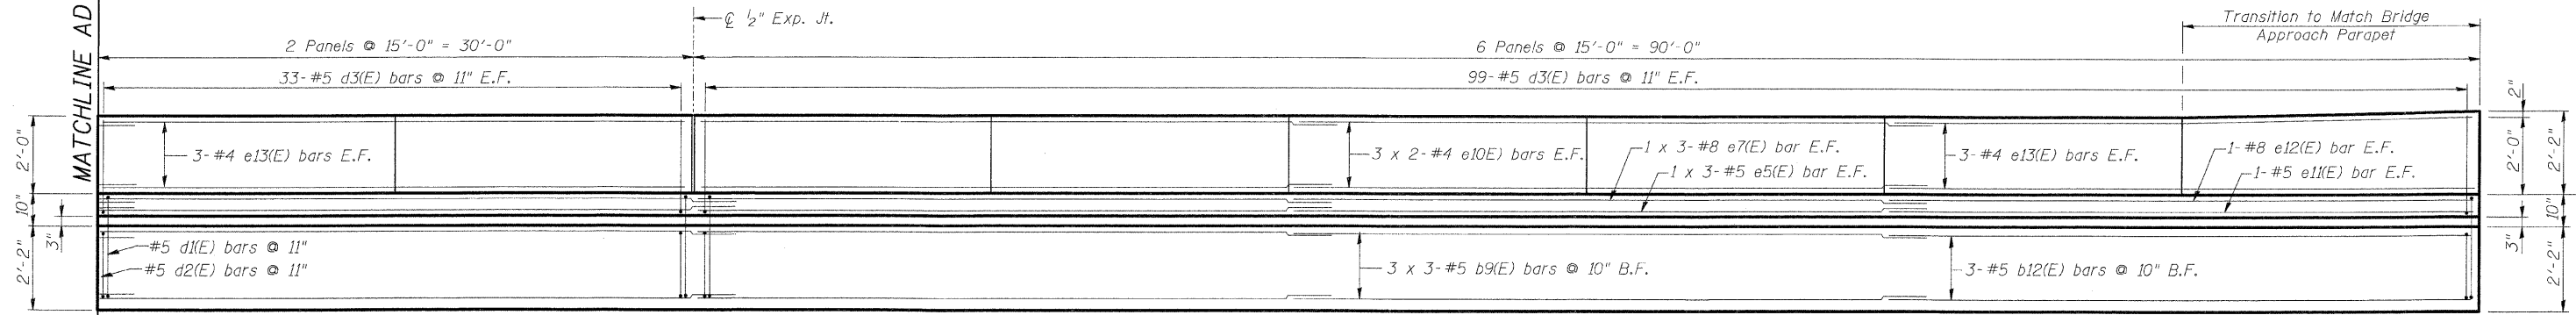

INSIDE PARAPET ELEVATION

MATCHLINE AD SHT. R-05

MIN. BAR LAP

- #4 - 1'-4"
- #5 - 2'-2"
- #8 - 4'-6"

Sht. R-06 of R-14

STV Incorporated
 Engineers/Architects/Planners/Construction Managers
 209 W. Monroe Street, Suite 1600
 Chicago, IL 60606-2015
 312.537-0655, FAX 312.533-0661

REVISIONS	
NAME	DATE

ILLINOIS DEPARTMENT OF TRANSPORTATION
 IL ROUTE 162 OVER I-55/70 IN TROY
 F.A.I ROUTE 70 SECTION 60-10K-1, 60-10HB
 MADISON COUNTY STA. 18+50 TO STA. 17+00
 STRUCTURE NO. 060-W004

**PARAPET ELEVATION & SHOULDER PLAN
 RAMP A**

DATE: 05/2006
 DRAWN BY: KM
 CHECKED BY: BJB