

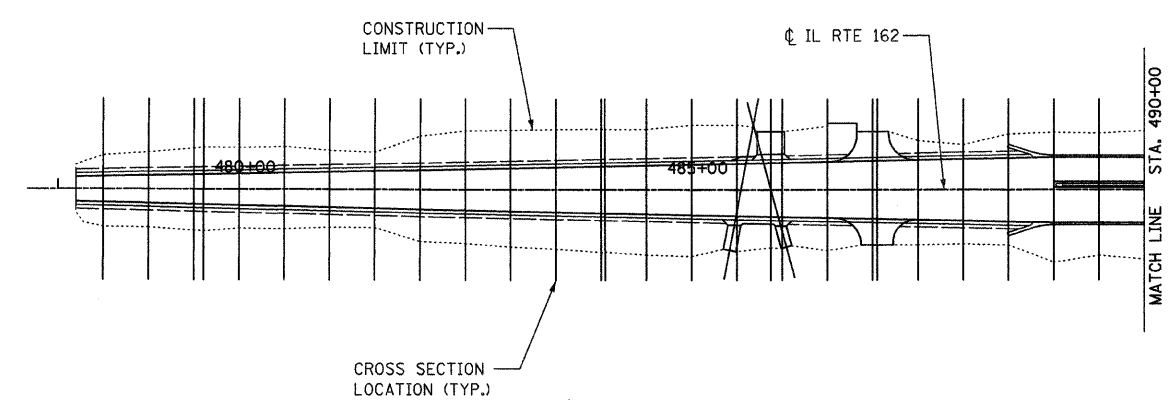


FAI ROUTE	SECTION	COUNTY	TOTAL SHEETS	SHEET NO.
70		MADISON	420	315
STA.		TO STA.		
CONTRACT NO.: 76709				
60-10K-1,60-10HB				

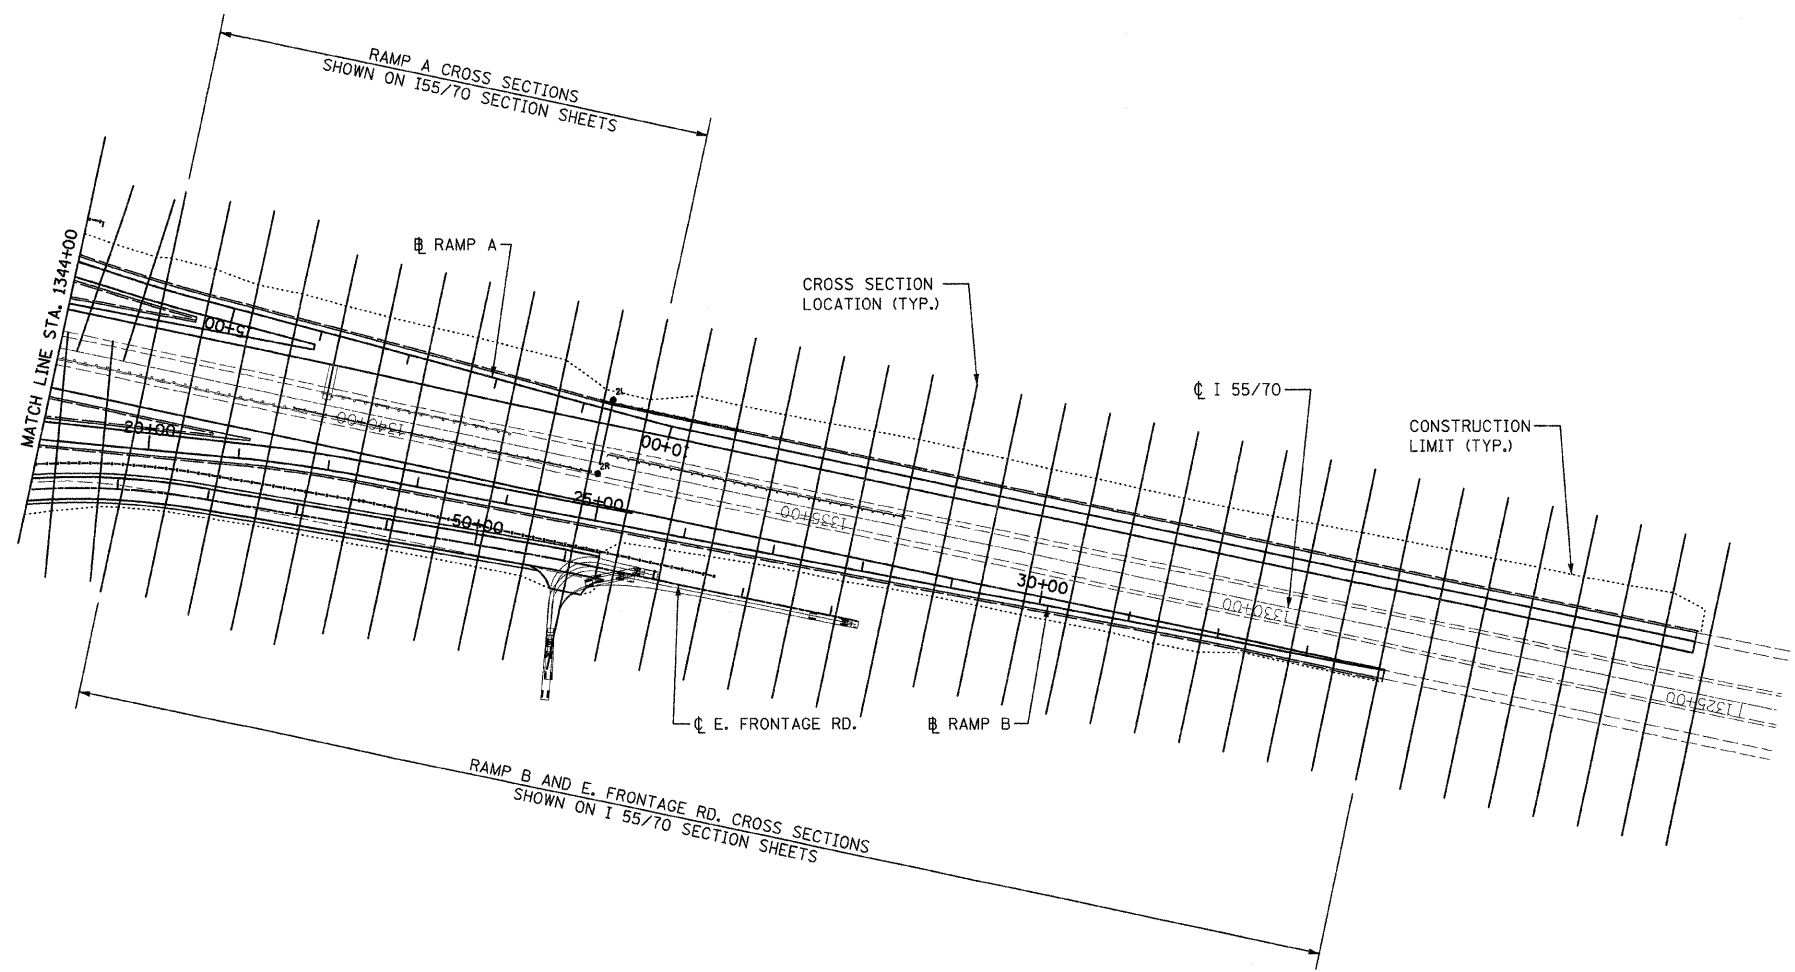

NOTE:
1. SECTION LINES SHOWN INCLUDE ROADWAY, CULVERT AND DRIVEWAY.

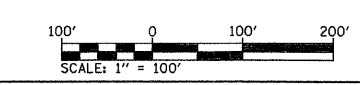

REVISIONS	
NAME	DATE

ILLINOIS DEPARTMENT OF TRANSPORTATION
CROSS SECTIONS KEY PLAN - 2
 FAI ROUTE 70
 SECTION 60-10K-1, 60-10HB
 MADISON COUNTY
 DRAWN BY: PK
 PLOT DATE: *DATE-TIME*

PLAN	NO.
SURVEYED	DATE
ALIGNED	CHECKED
BY	DATE
NOTE BOOK	NO.
CADD FILE NAME	

*REF-