



F.A. RTE.	SECTION	COUNTY	TOTAL SHEETS	SHEET NO.
70	60-10K,60-10HB	MADISON	420	330
STA. TO STA.		CONTRACT NO.: 76709		

DATE _____
 BY _____
 SURVEYED _____
 PLOTTED _____
 NOTE BOOK _____
 AREAS _____
 AREAS CHECKED _____

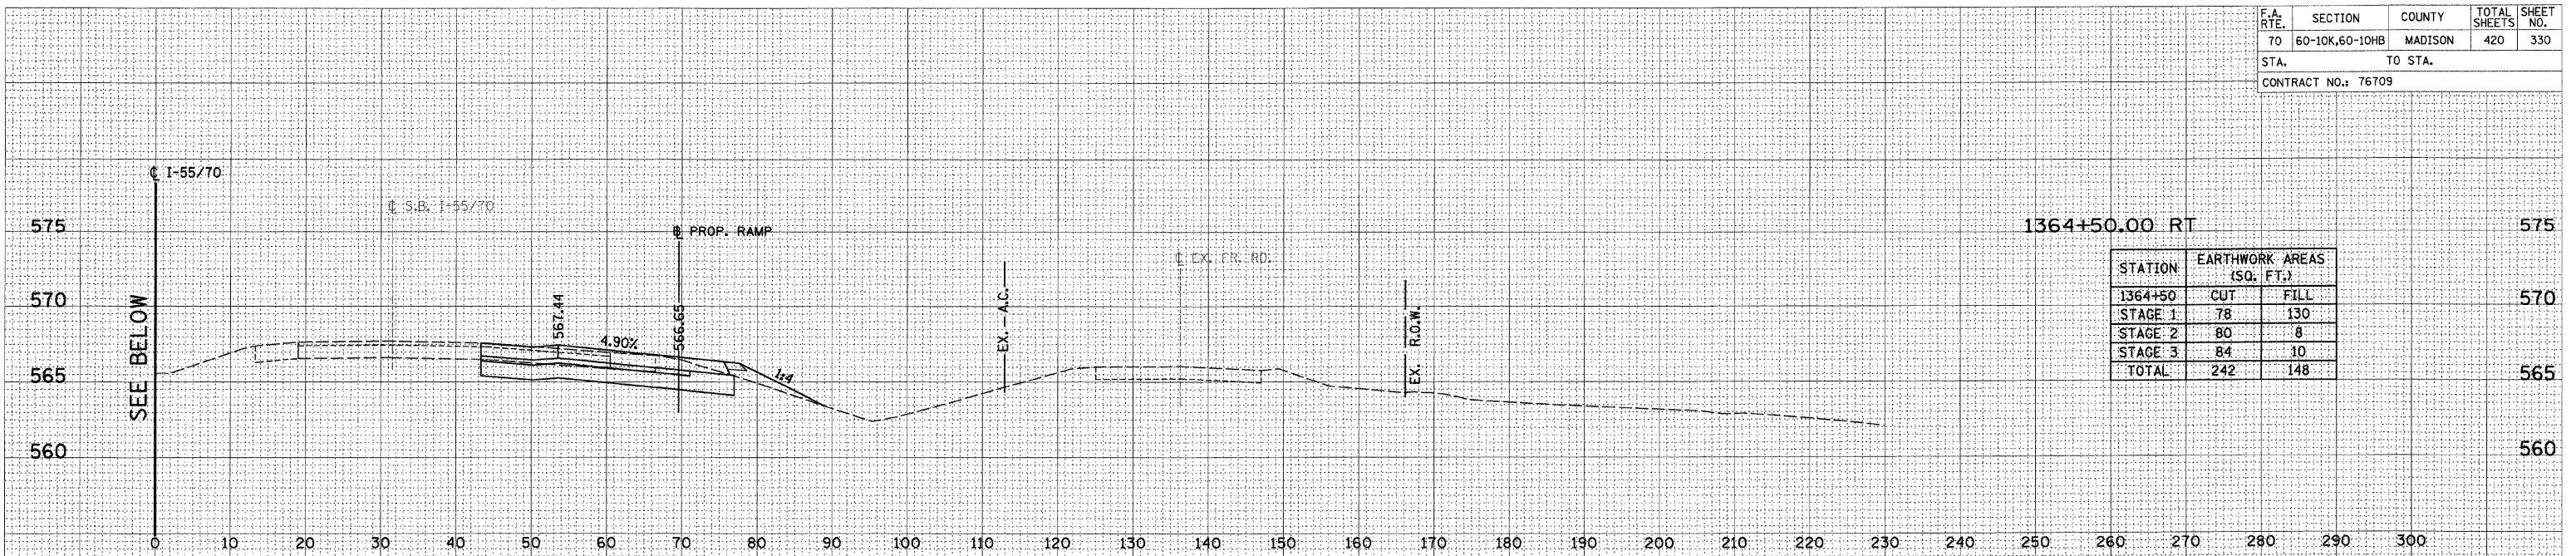

STATION	EARTHWORK AREAS (SQ. FT.)	
	CUT	FILL
1364+50	78	130
STAGE 1	80	8
STAGE 2	84	10
TOTAL	242	148

DATE _____
 BY _____
 SURVEYED _____
 PLOTTED _____
 NOTE BOOK _____
 AREAS _____
 AREAS CHECKED _____

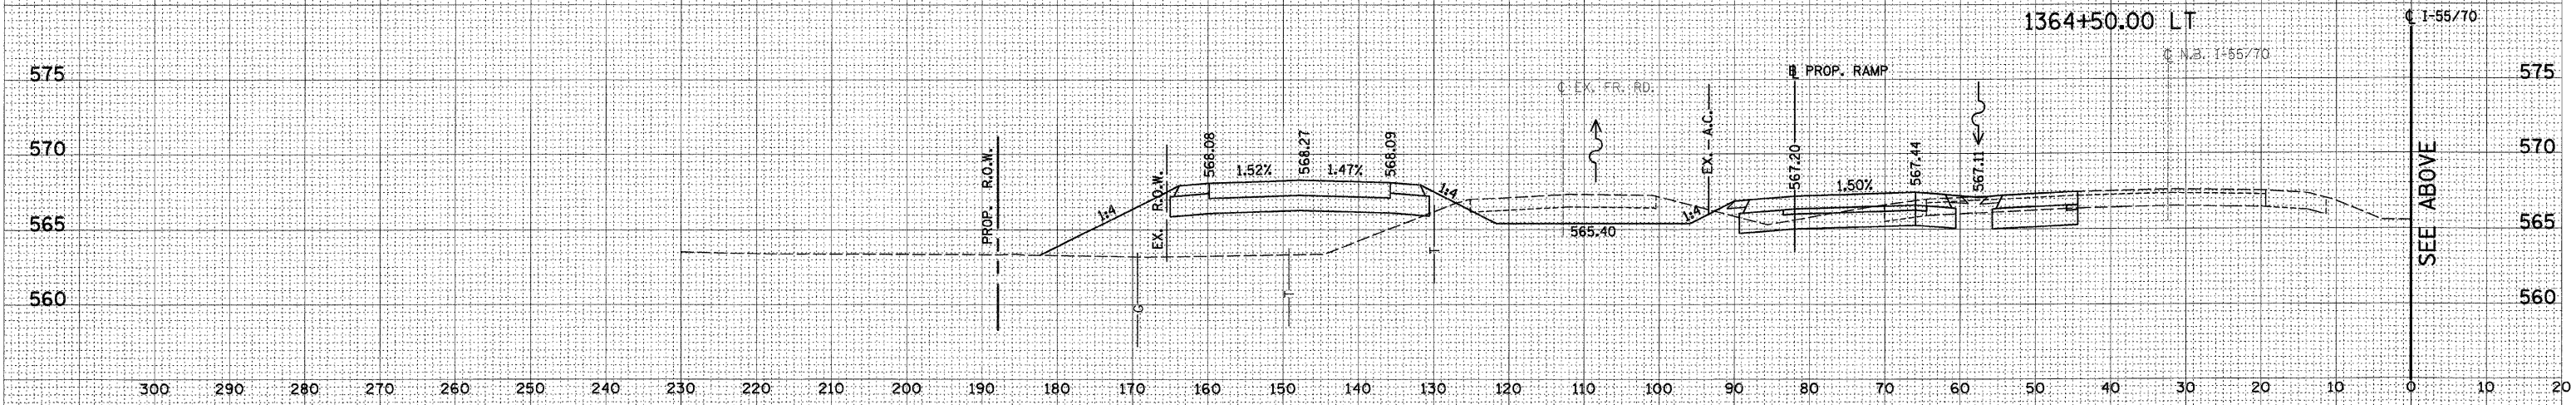

STATION	EARTHWORK AREAS (SQ. FT.)	
	CUT	FILL
1364+00	84	135
STAGE 1	95	1
STAGE 2	110	8
TOTAL	289	144

