

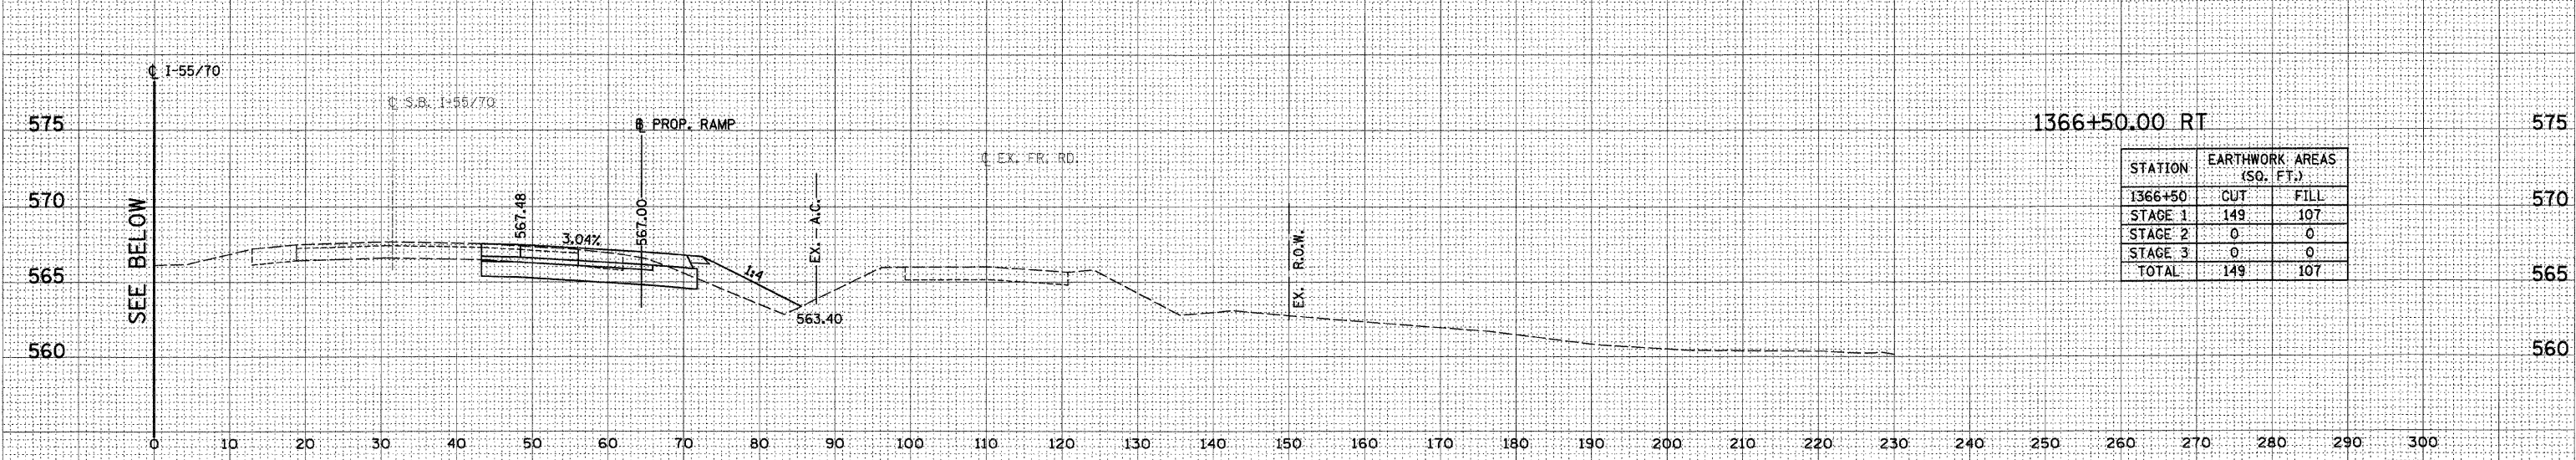


F.A. RTE.	SECTION	COUNTY	TOTAL SHEETS	SHEET NO.
70	60-10K,60-10HB	MADISON	420	333
STA. TO STA.		CONTRACT NO.: 76709		

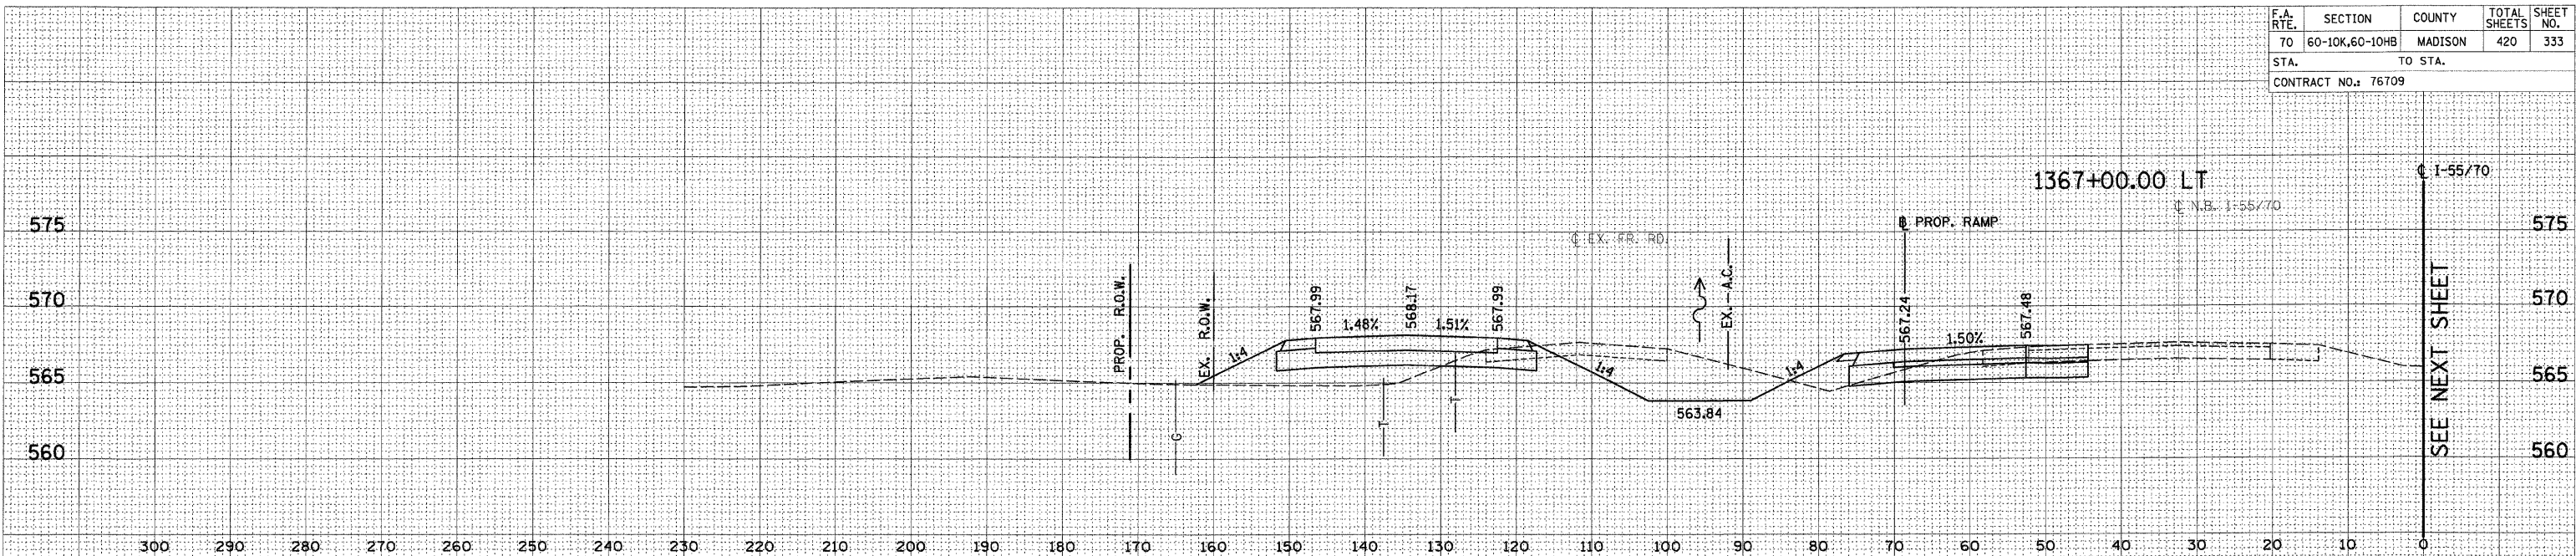

STATION	EARTHWORK AREAS (SQ. FT.)	
	CUT	FILL
1366+50		
STAGE 1	149	107
STAGE 2	0	0
STAGE 3	0	0
TOTAL	149	107

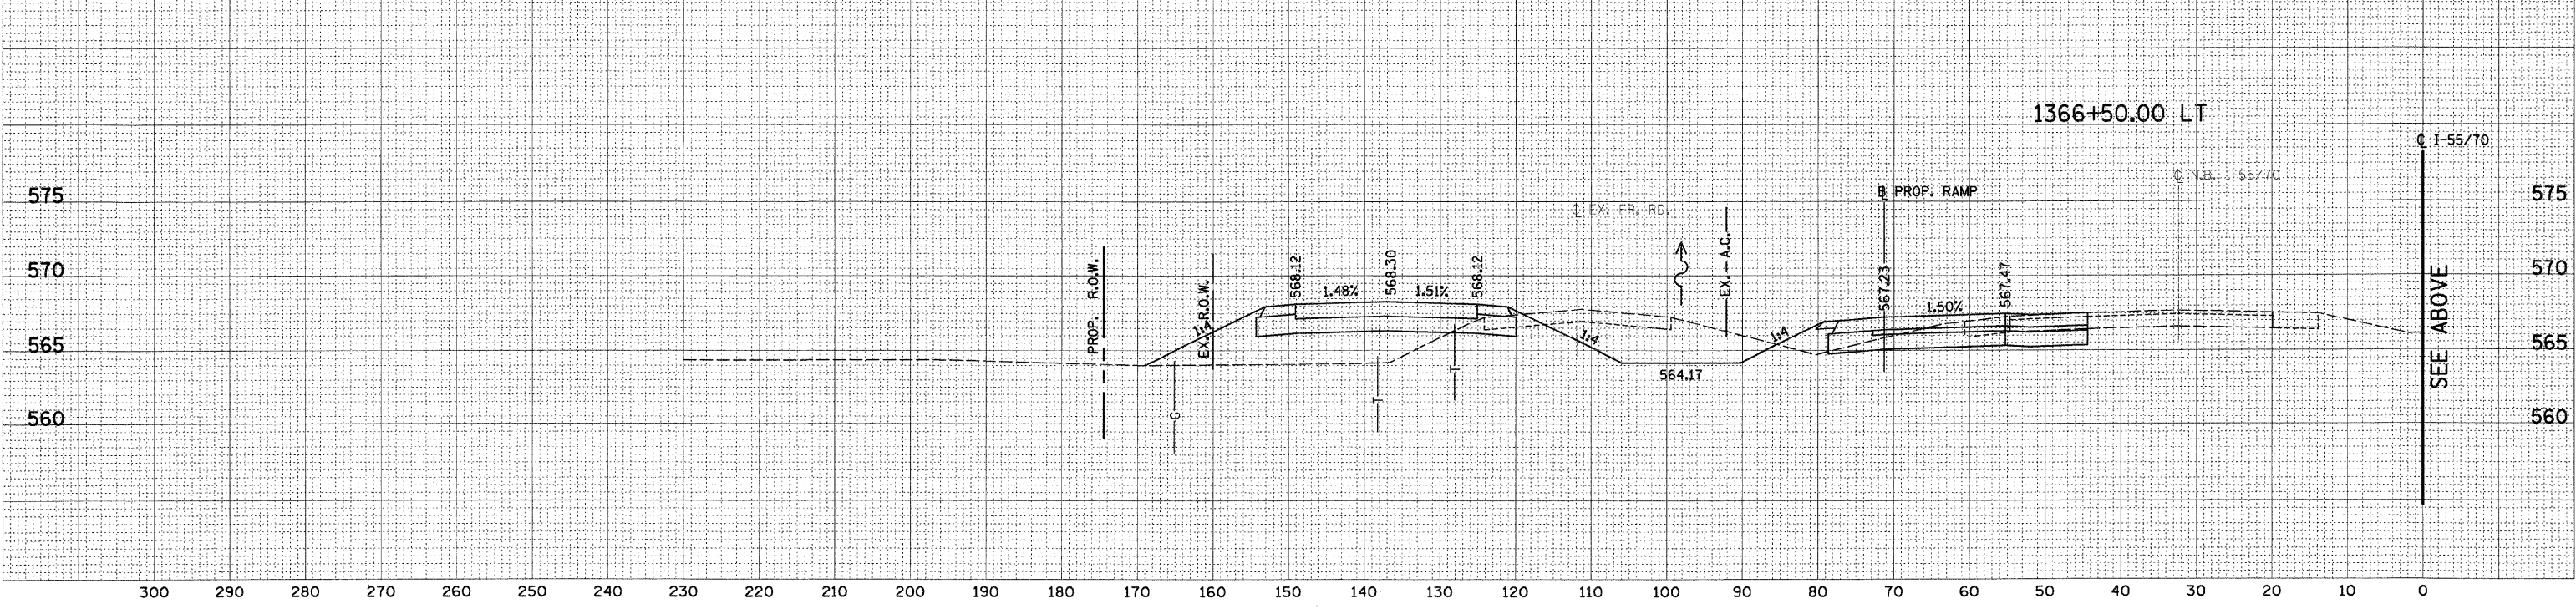

DATE _____
 BY _____
 SURVEYED _____
 PLOTTED _____
 NOTE BOOK _____
 AREAS CHECKED _____

DATE _____
 BY _____
 SURVEYED _____
 PLOTTED _____
 NOTE BOOK _____
 AREAS CHECKED _____