


F.A. RTE.	SECTION	COUNTY	TOTAL SHEETS	SHEET NO.
70	60-10K,60-10HB	MADISON	420	336
STA. TO STA.		CONTRACT NO.: 76709		

DATE	BY

DATE	BY

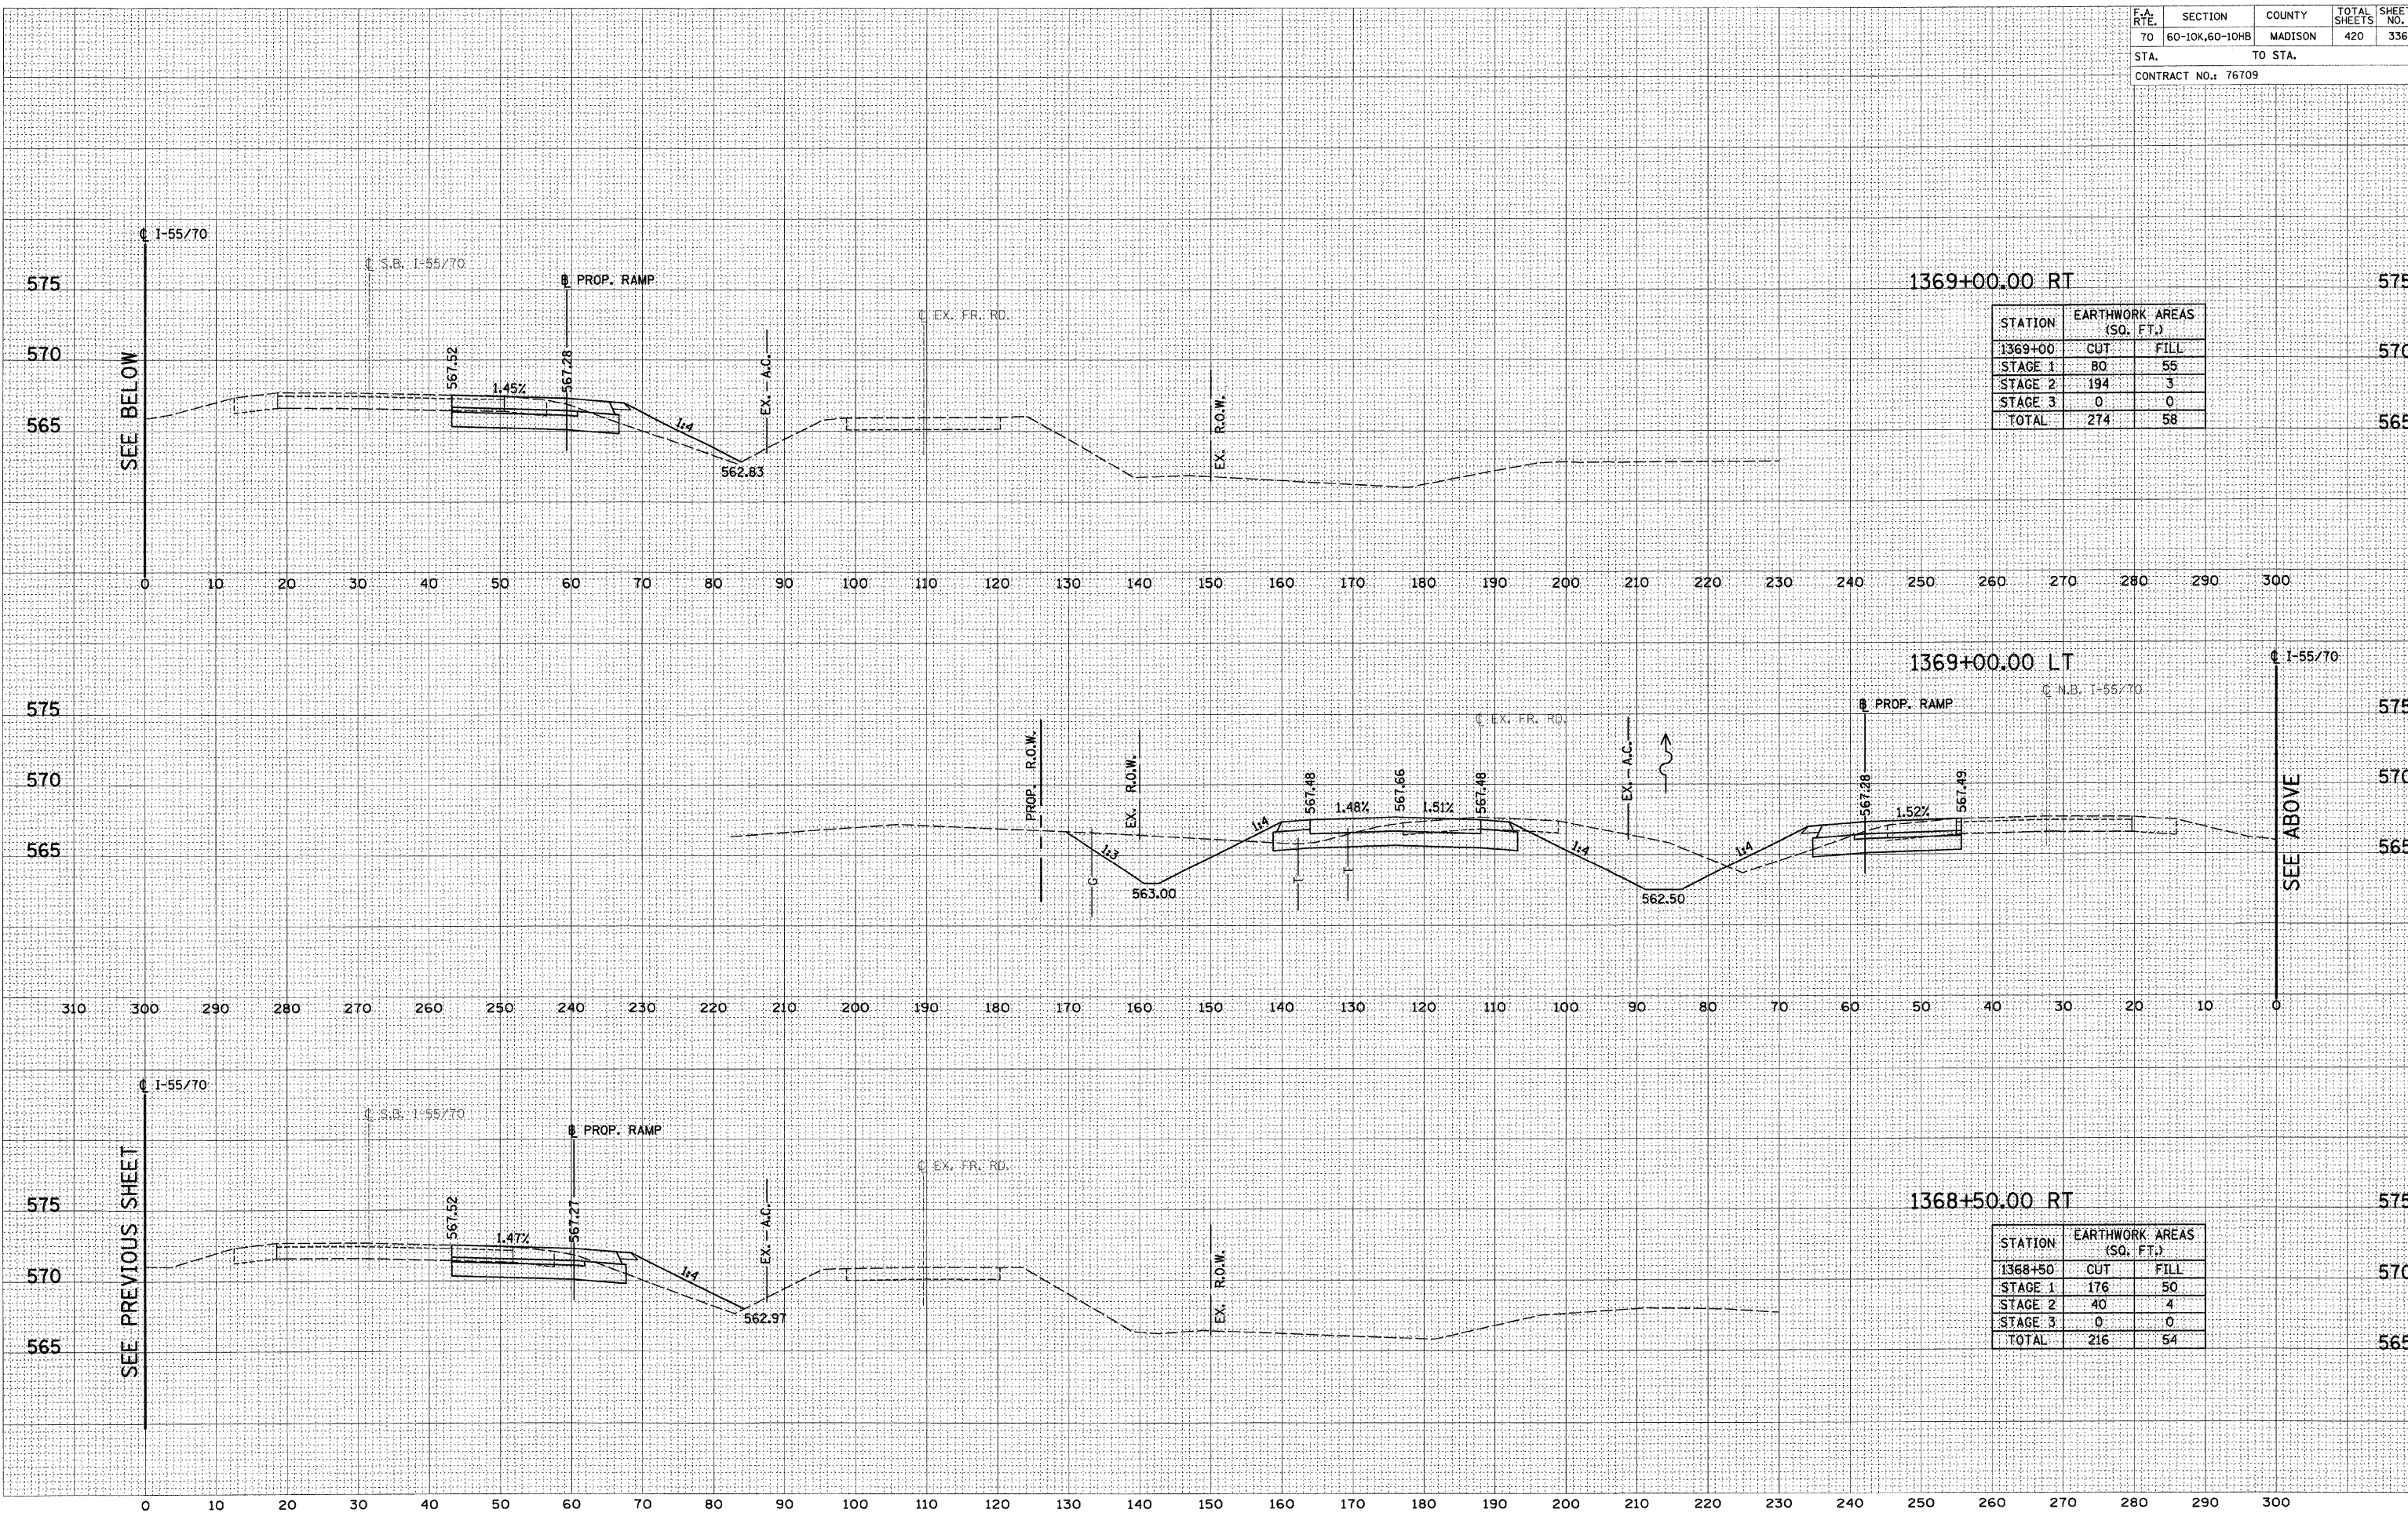

STATION	EARTHWORK AREAS (SQ. FT.)	
	CUT	FILL
1369+00	80	55
STAGE 1	194	3
STAGE 2	0	0
TOTAL	274	58

STATION	EARTHWORK AREAS (SQ. FT.)	
	CUT	FILL
1368+50	176	50
STAGE 1	40	4
STAGE 2	0	0
TOTAL	216	54