


F.A. RTE.	SECTION	COUNTY	TOTAL SHEETS	SHEET NO.
TO	60-10K,60-10HB	MADISON	420	337
STA.	TO STA.			
CONTRACT NO.: 76709				

DATE	
BY	
SURVEYED	
PLOTTED	
TEMPLATE	
NOTE BOOK	
AREAS CHECKED	
NO.	

DATE	
BY	
SURVEYED	
PLOTTED	
TEMPLATE	
NOTE BOOK	
AREAS CHECKED	
NO.	

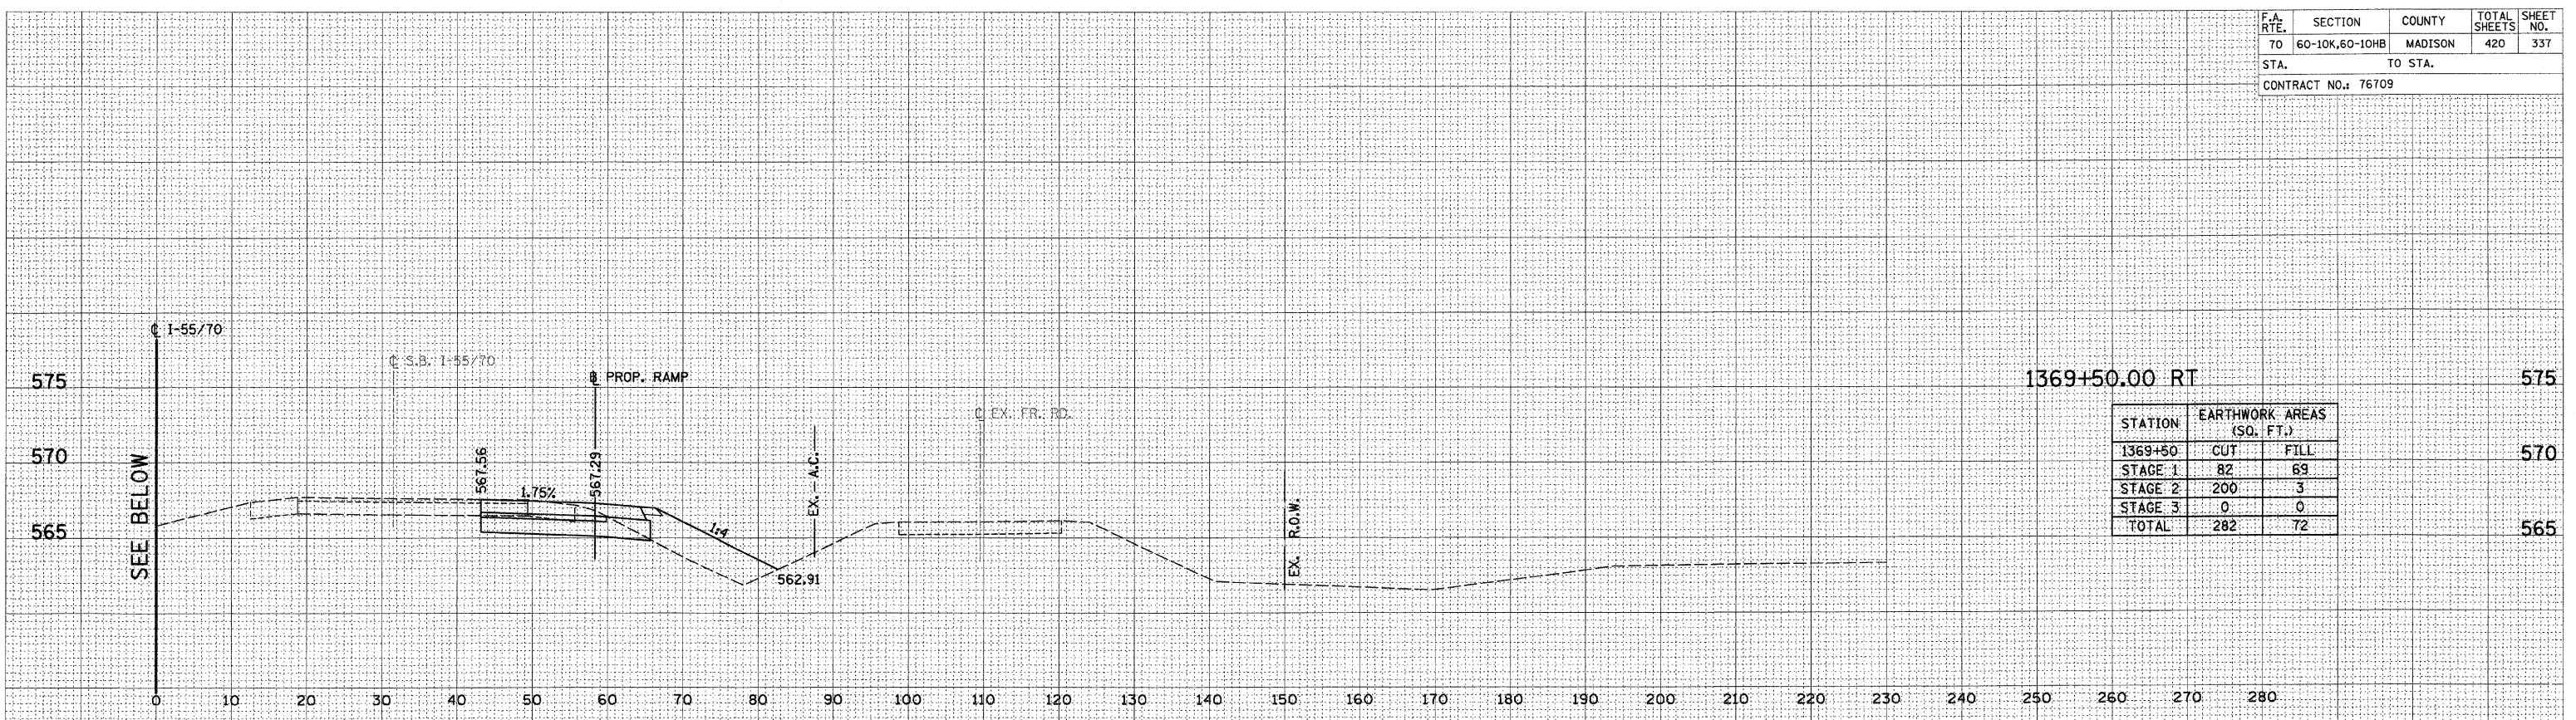

STATION	EARTHWORK AREAS (SQ. FT.)	
	CUT	FILL
1369+50		
STAGE 1	82	69
STAGE 2	200	3
STAGE 3	0	0
TOTAL	282	72

