


F.A. RTE.	SECTION	COUNTY	TOTAL SHEETS	SHEET NO.
70	60-10K,60-10HB	MADISON	420	338
STA. TO STA.		TO STA.		
CONTRACT NO.: 76709				

DATE	BY
FINAL SURVEY	SURVEYED
NOTE BOOK	NO. _____
AREAS CHECKED	AREAS CHECKED

DATE	BY
ORIGINAL SURVEY	SURVEYED
NOTE BOOK	NO. _____
AREAS CHECKED	AREAS CHECKED

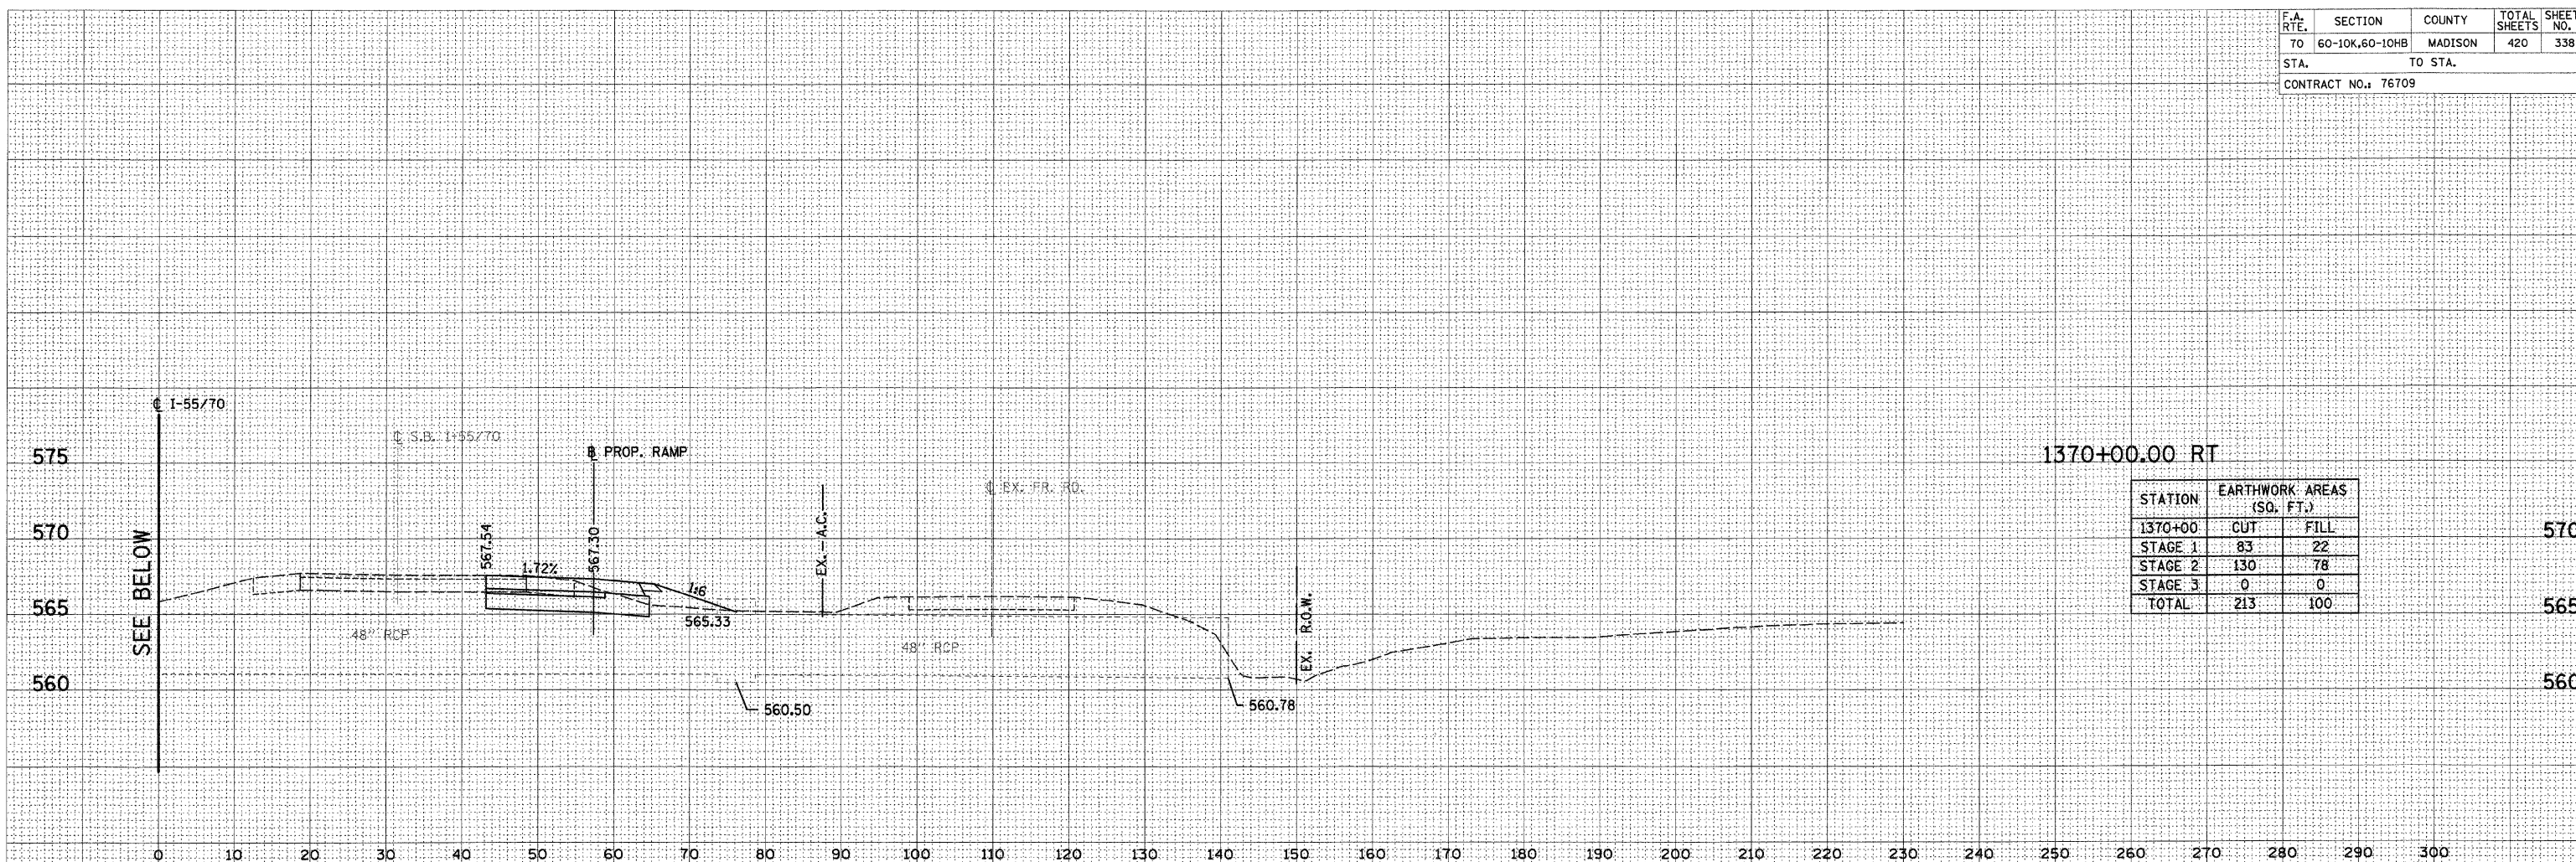

STATION	EARTHWORK AREAS (SQ. FT.)	
	CUT	FILL
1370+00		
STAGE 1	83	22
STAGE 2	130	78
STAGE 3	0	0
TOTAL	213	100

