


F.A. RTE.	SECTION	COUNTY	TOTAL SHEETS	SHEET NO.
70	60-10K,60-10HB	MADISON	420	342
STA. TO STA.		CONTRACT NO.: 76709		

BY: _____ DATE: _____
 SURVEYED _____
 PLOTTED _____
 NOTE BOOK _____
 AREAS CHECKED _____

BY: _____ DATE: _____
 SURVEYED _____
 PLOTTED _____
 NOTE BOOK _____
 AREAS CHECKED _____

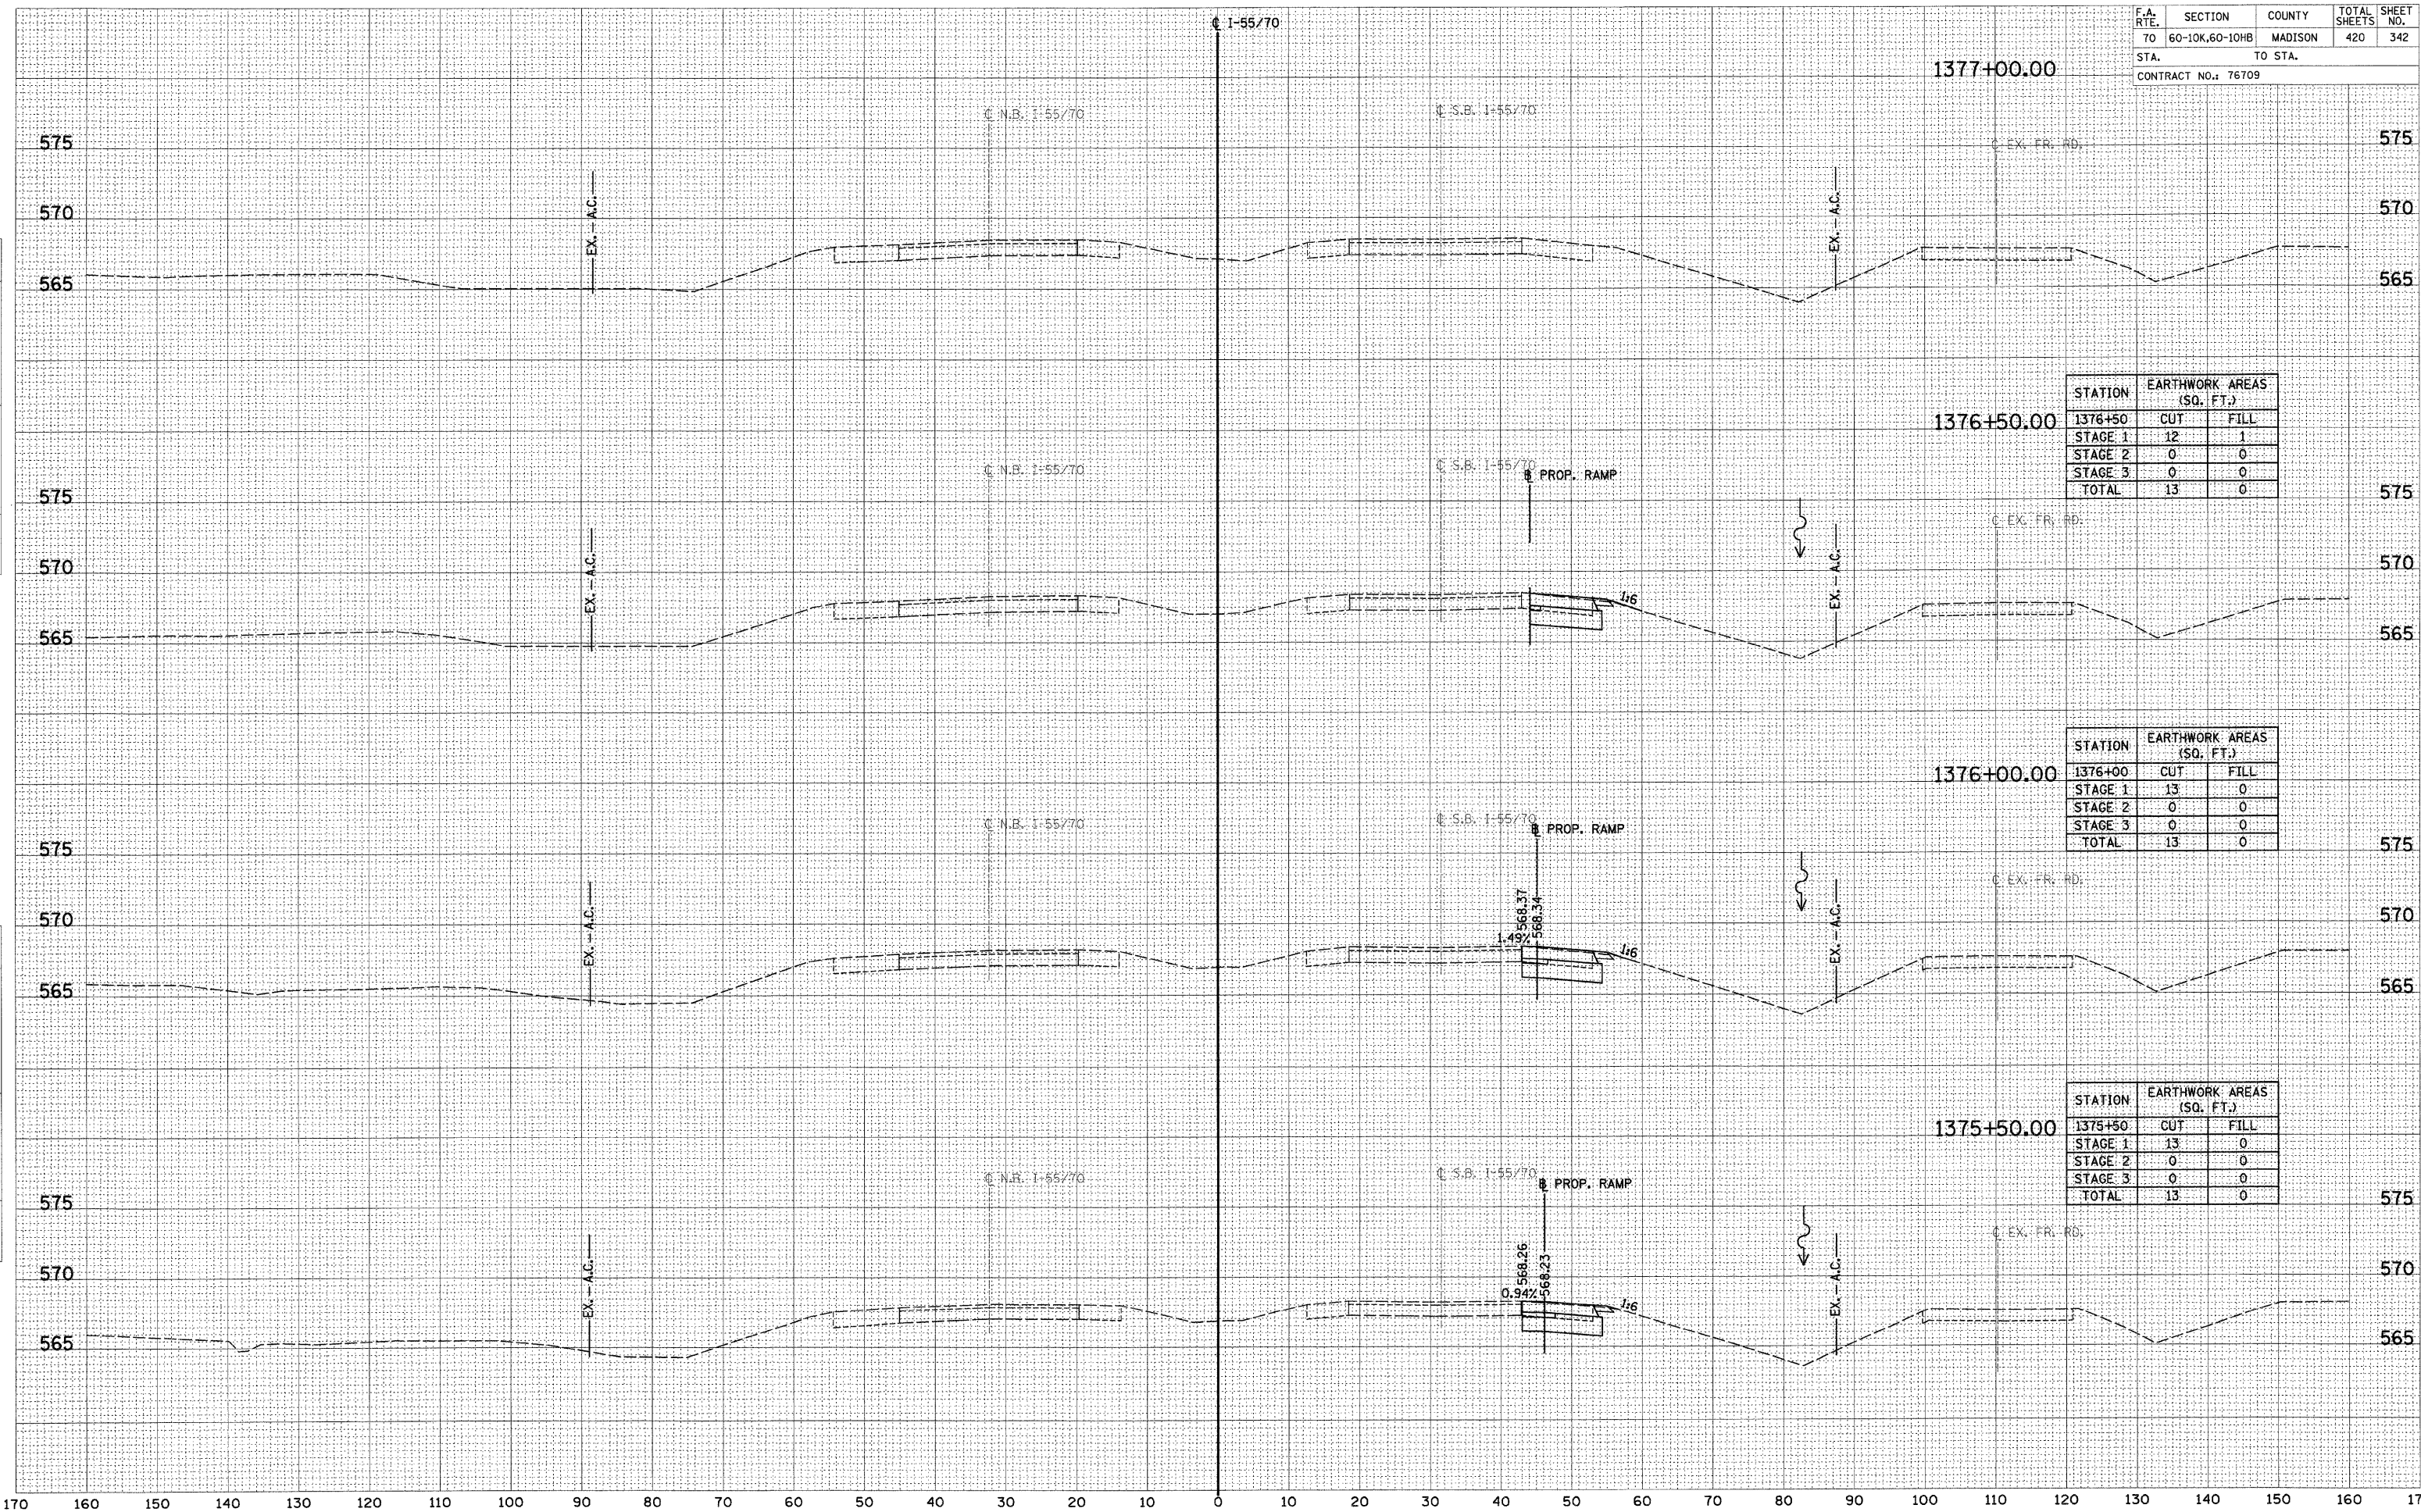

STATION	EARTHWORK AREAS (SQ. FT.)	
	CUT	FILL
1376+50	12	1
STAGE 1	0	0
STAGE 2	0	0
STAGE 3	0	0
TOTAL	13	0

STATION	EARTHWORK AREAS (SQ. FT.)	
	CUT	FILL
1376+00	13	0
STAGE 1	0	0
STAGE 2	0	0
STAGE 3	0	0
TOTAL	13	0

STATION	EARTHWORK AREAS (SQ. FT.)	
	CUT	FILL
1375+50	13	0
STAGE 1	0	0
STAGE 2	0	0
STAGE 3	0	0
TOTAL	13	0