


F.A. RTE.	SECTION	COUNTY	TOTAL SHEETS	SHEET NO.
70	60-10K,60-10HB	MADISON	420	343
STA.		TO STA.		
CONTRACT NO.: 76709				

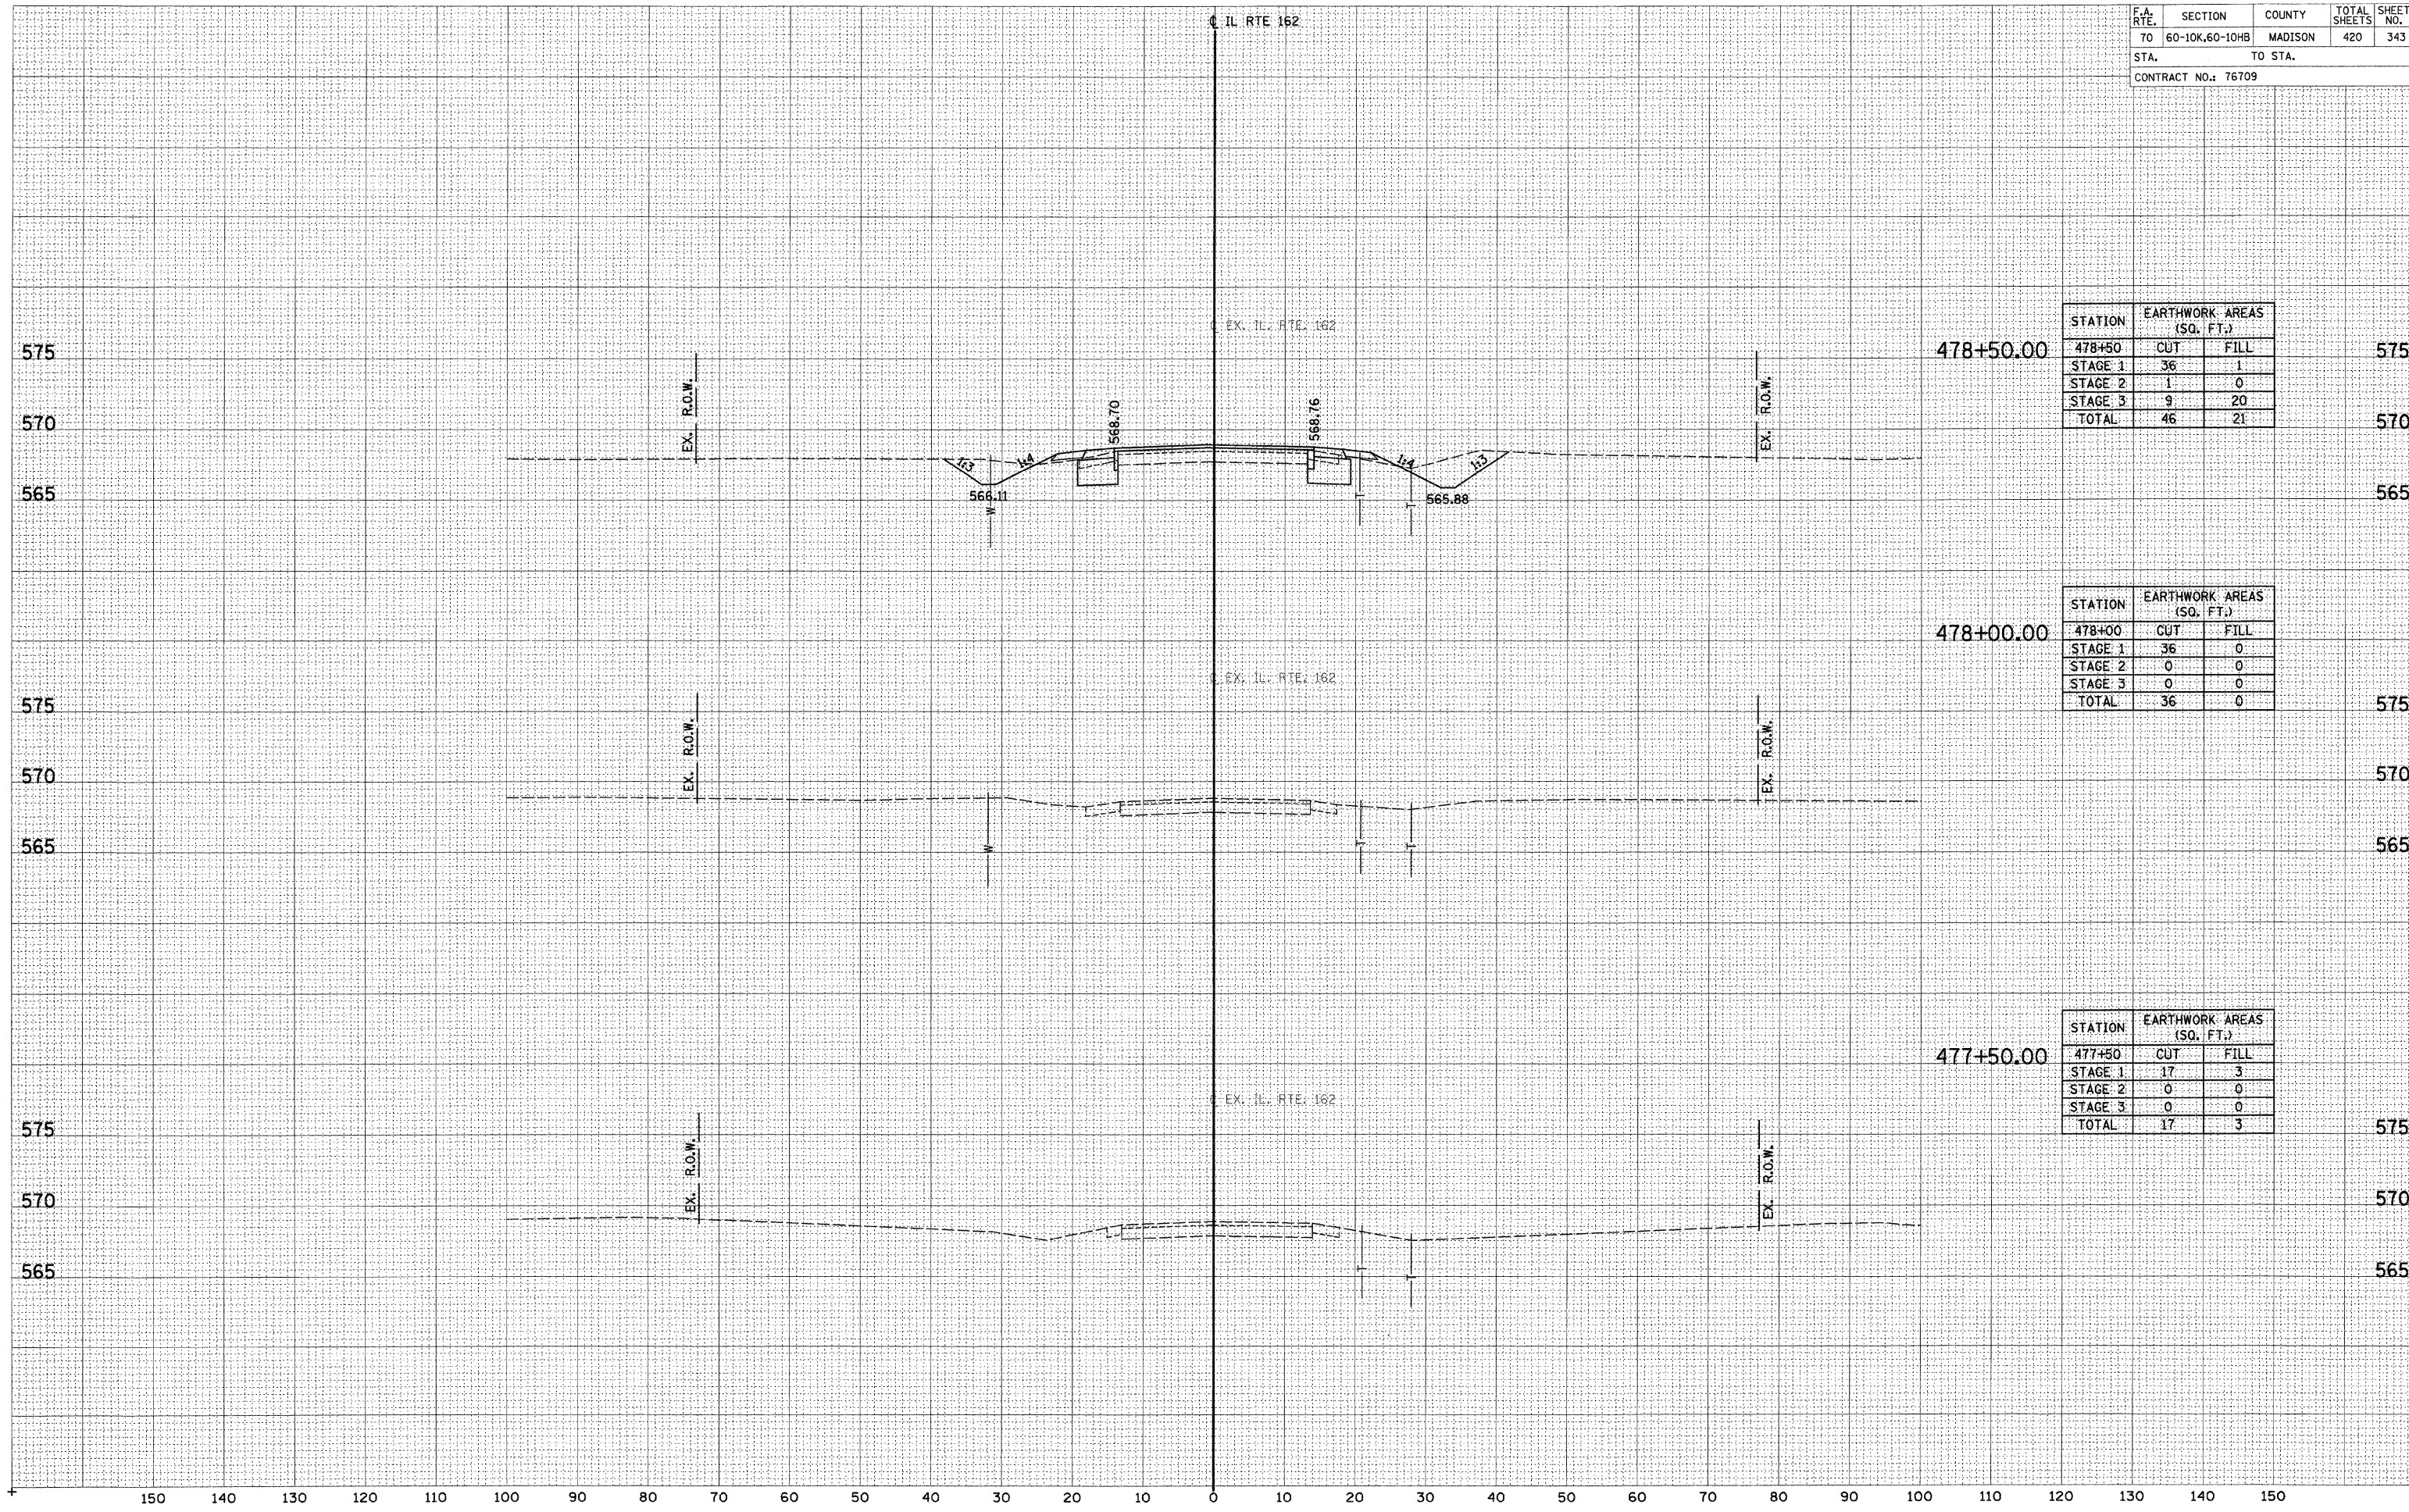

STATION	EARTHWORK AREAS (SQ. FT.)		
	CUT	FILL	
478+50	36	1	575
STAGE 2	1	0	
STAGE 3	9	20	
TOTAL	46	21	570

STATION	EARTHWORK AREAS (SQ. FT.)		
	CUT	FILL	
478+00	36	0	575
STAGE 2	0	0	
STAGE 3	0	0	
TOTAL	36	0	570

STATION	EARTHWORK AREAS (SQ. FT.)		
	CUT	FILL	
477+50	17	3	575
STAGE 2	0	0	
STAGE 3	0	0	
TOTAL	17	3	570

BY _____ DATE _____
 SURVEYED _____
 CHECKED _____
 FINAL SURVEY _____
 NOTE BOOK _____
 TEMPLATE _____
 AREAS CHECKED _____
 NO. _____

BY _____ DATE _____
 SURVEYED _____
 CHECKED _____
 ORIGINAL SURVEY _____
 NOTE BOOK _____
 TEMPLATE _____
 AREAS CHECKED _____
 NO. _____