


F.A. RTE.	SECTION	COUNTY	TOTAL SHEETS	SHEET NO.
70	60-10K,60-10HB	MADISON	420	352
STA. TO STA.			CONTRACT NO.: 76709	

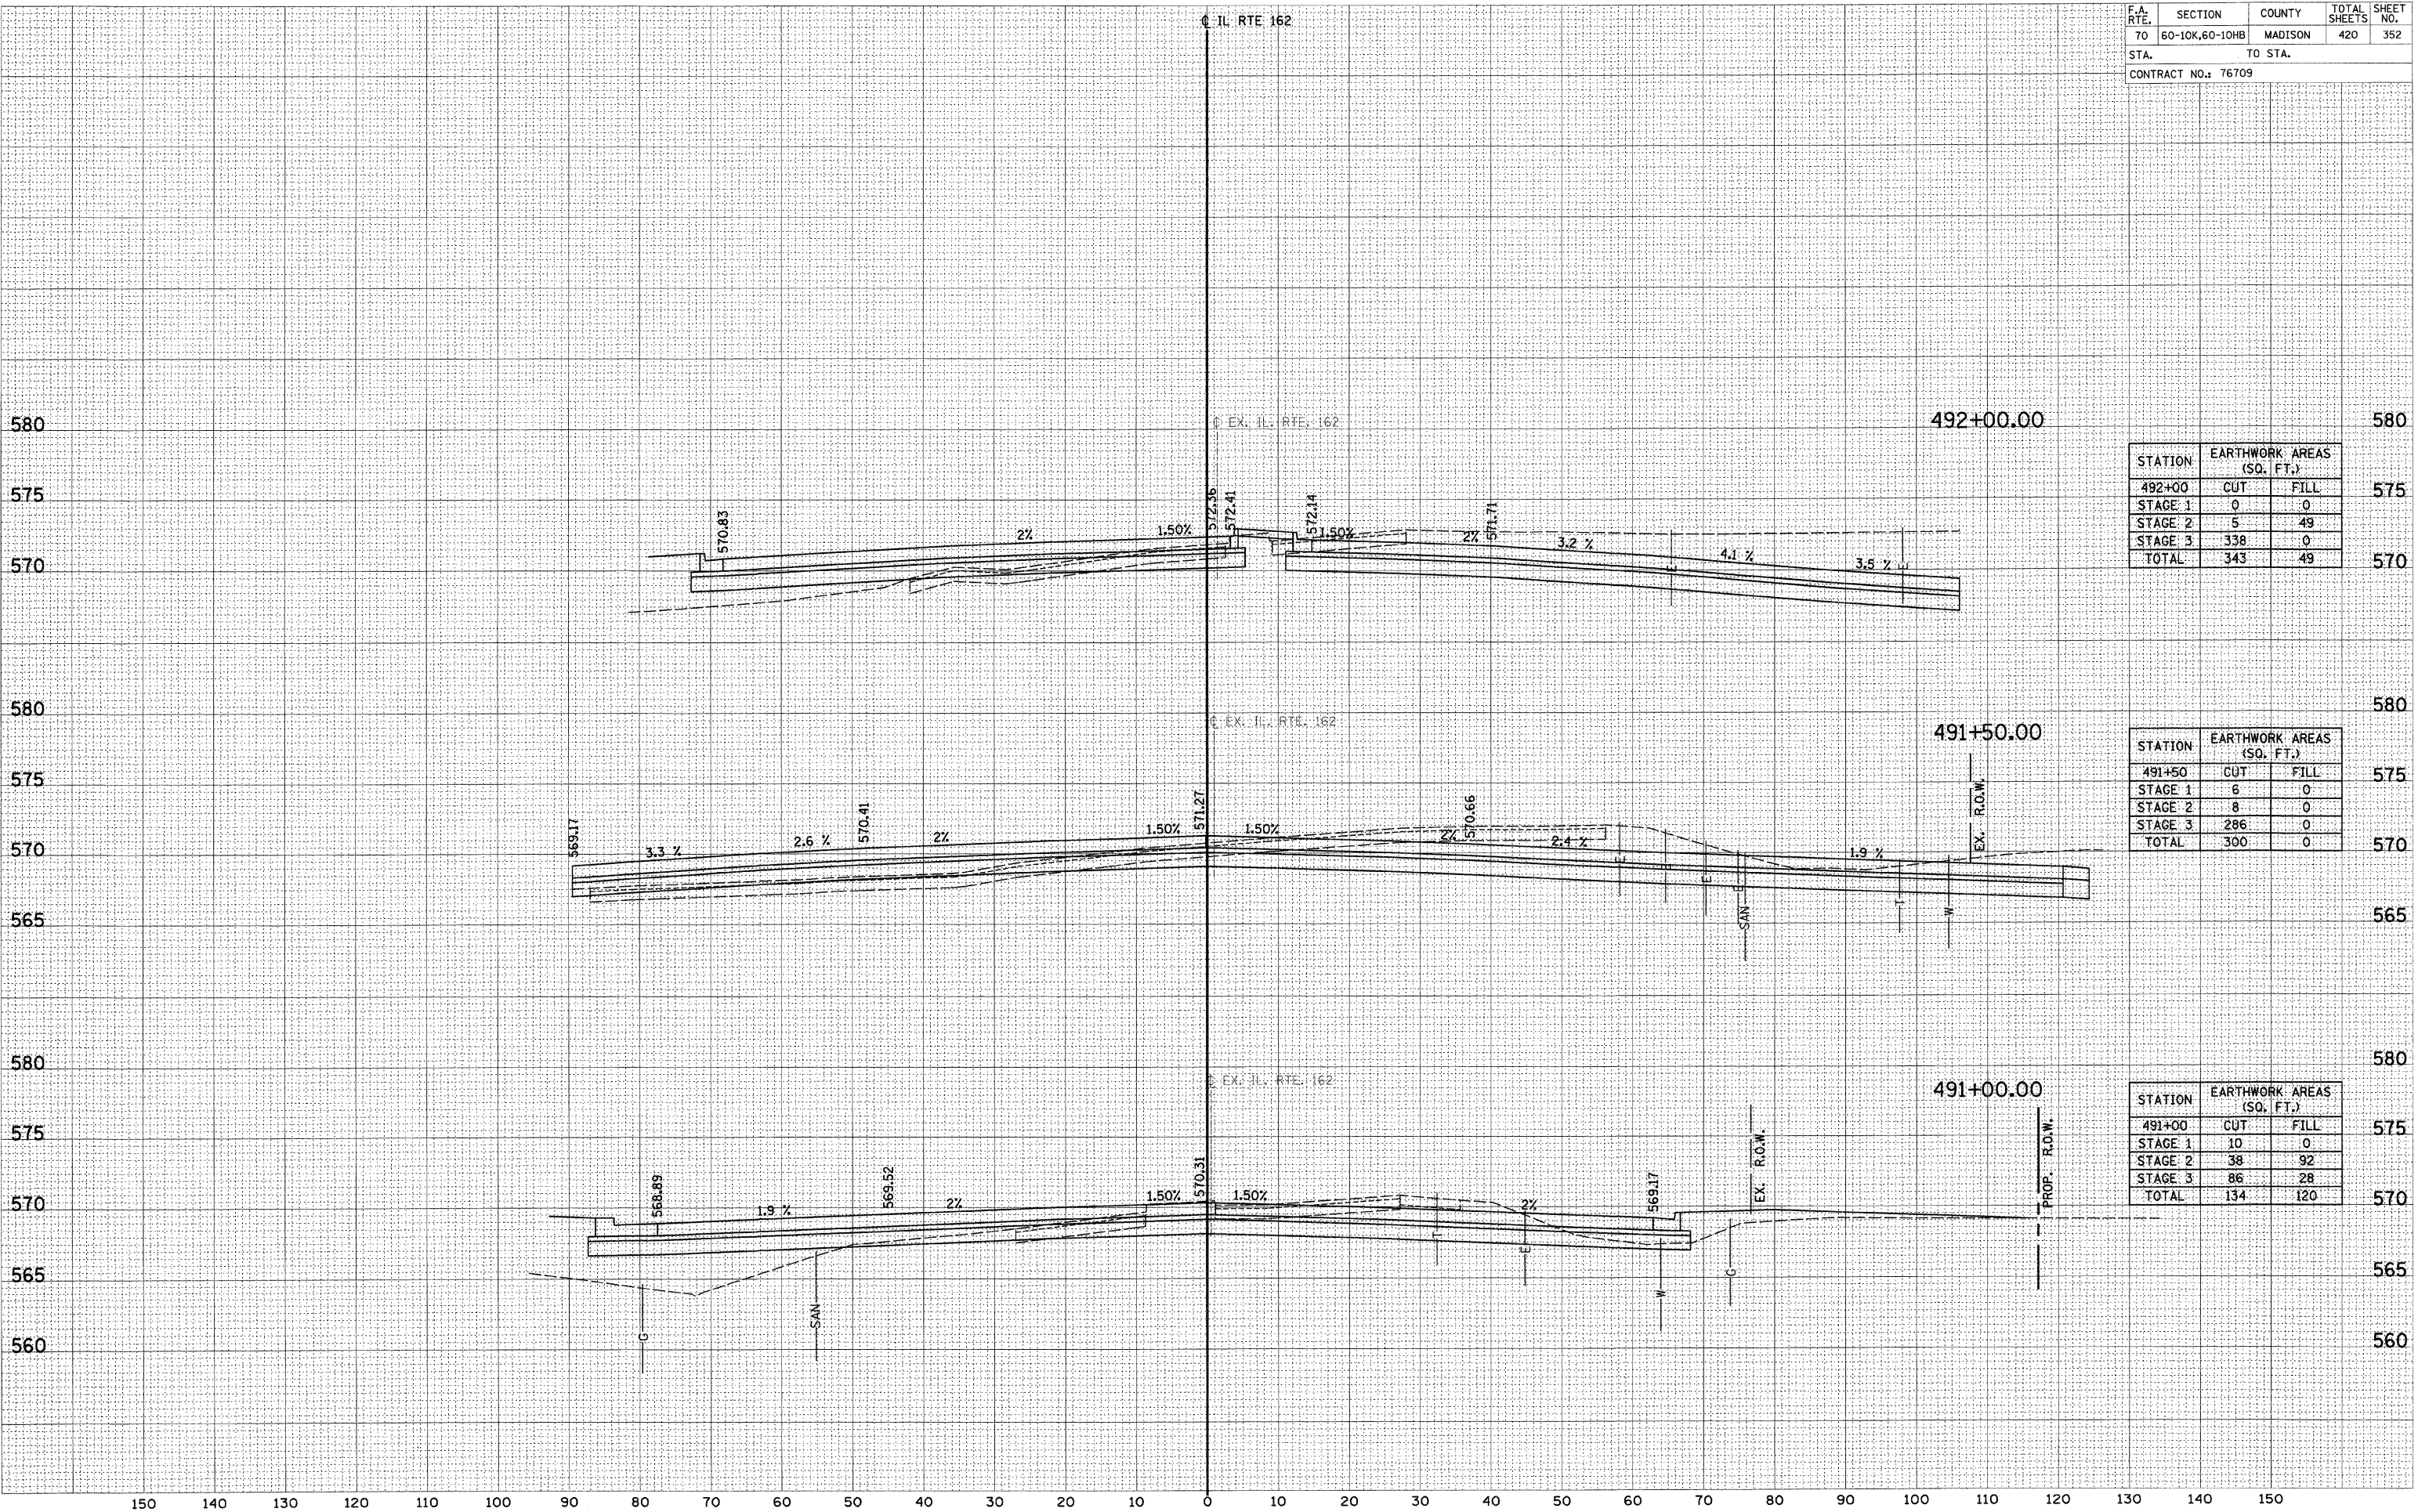

STATION	EARTHWORK AREAS (SQ. FT.)	
492+00	CUT	FILL
STAGE 1	0	0
STAGE 2	5	49
STAGE 3	338	0
TOTAL	343	49

STATION	EARTHWORK AREAS (SQ. FT.)	
491+50	CUT	FILL
STAGE 1	6	0
STAGE 2	8	0
STAGE 3	286	0
TOTAL	300	0

STATION	EARTHWORK AREAS (SQ. FT.)	
491+00	CUT	FILL
STAGE 1	10	0
STAGE 2	38	92
STAGE 3	86	28
TOTAL	134	120

DATE	BY

DATE	BY