


F.A. RTE.	SECTION	COUNTY	TOTAL SHEETS	SHEET NO.
70	60-10K,60-10HB	MADISON	420	358
STA.		TO STA.		
CONTRACT NO.: 76709				

STATION	EARTHWORK AREAS (SQ. FT.)	
	CUT	FILL
497+50.00	9	1
STAGE 1	9	1
STAGE 2	0	1940
STAGE 3	0	1679
TOTAL	9	3620

STATION	EARTHWORK AREAS (SQ. FT.)	
	CUT	FILL
497+00.00	10	0
STAGE 1	10	0
STAGE 2	0	1790
STAGE 3	0	1465
TOTAL	10	3255

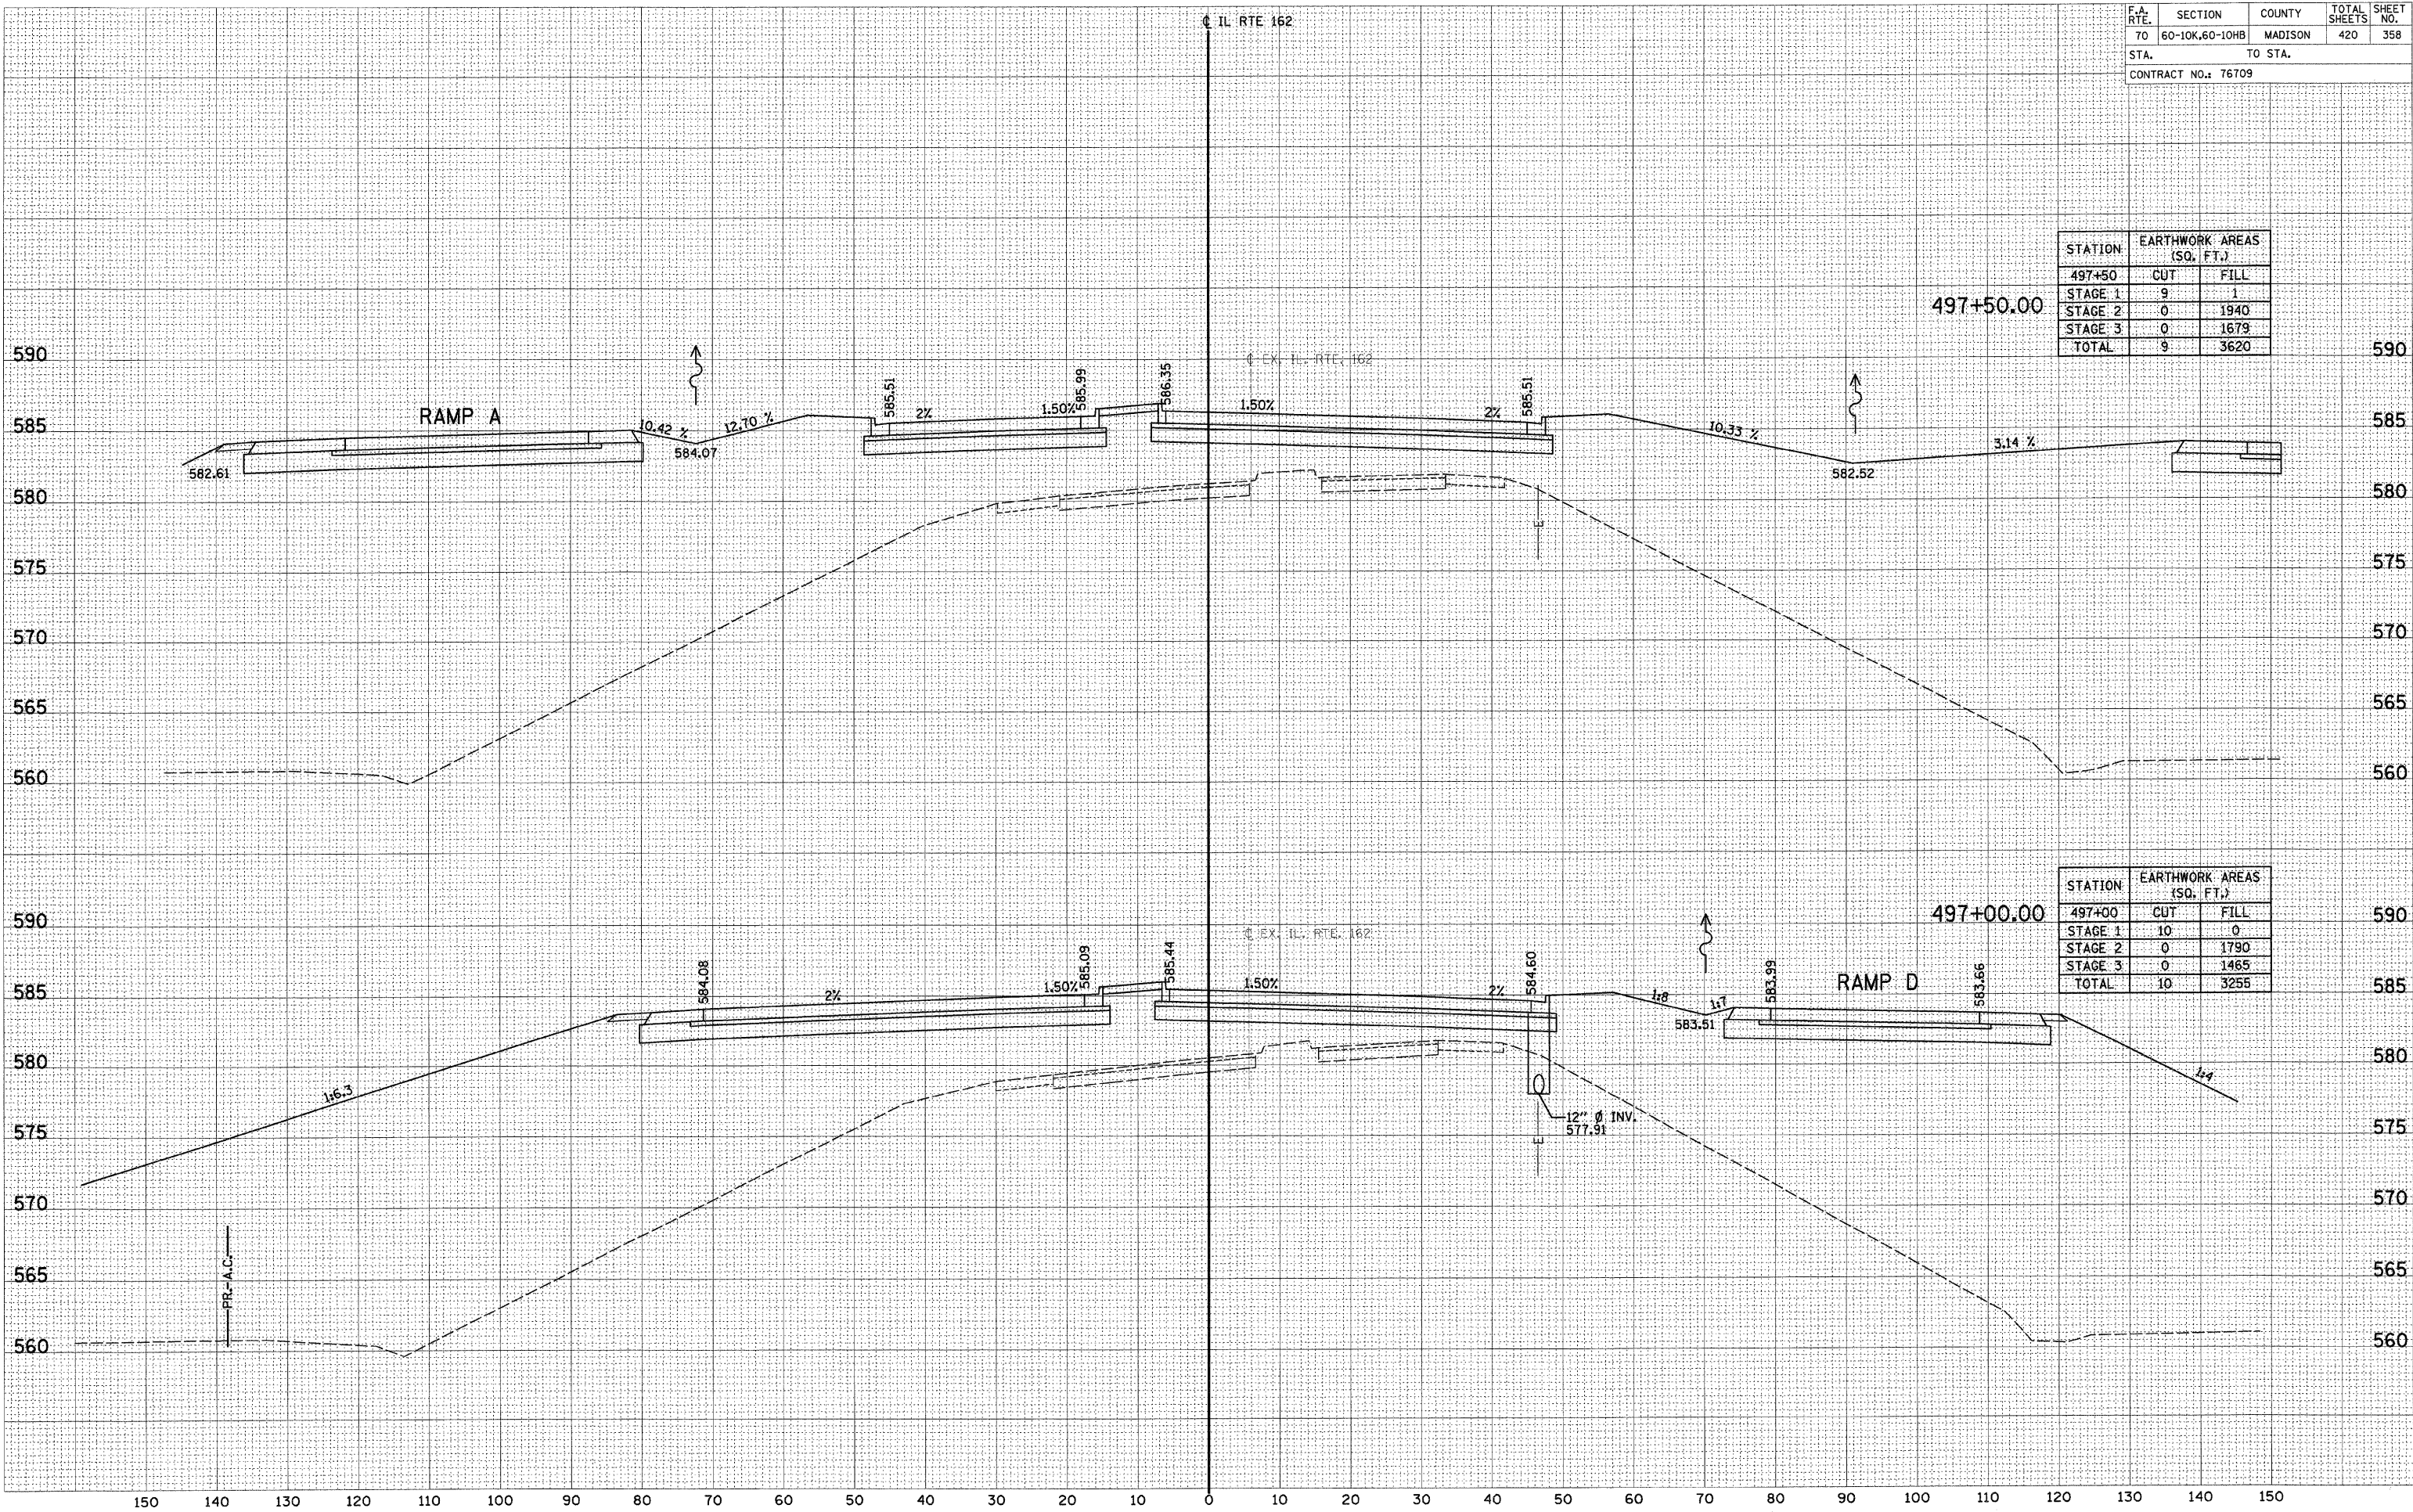

DATE _____
 BY _____
 SURVEYED _____
 PLOTTED _____
 NOTE BOOK _____
 AREAS CHECKED _____
 NO. _____

DATE _____
 BY _____
 SURVEYED _____
 PLOTTED _____
 NOTE BOOK _____
 AREAS CHECKED _____
 NO. _____