


F.A. RTE.	SECTION	COUNTY	TOTAL SHEETS	SHEET NO.
70	60-10K,60-10HB	MADISON	420	367
STA. 510+50.00		TO STA. 580		
CONTRACT NO.: 76709				

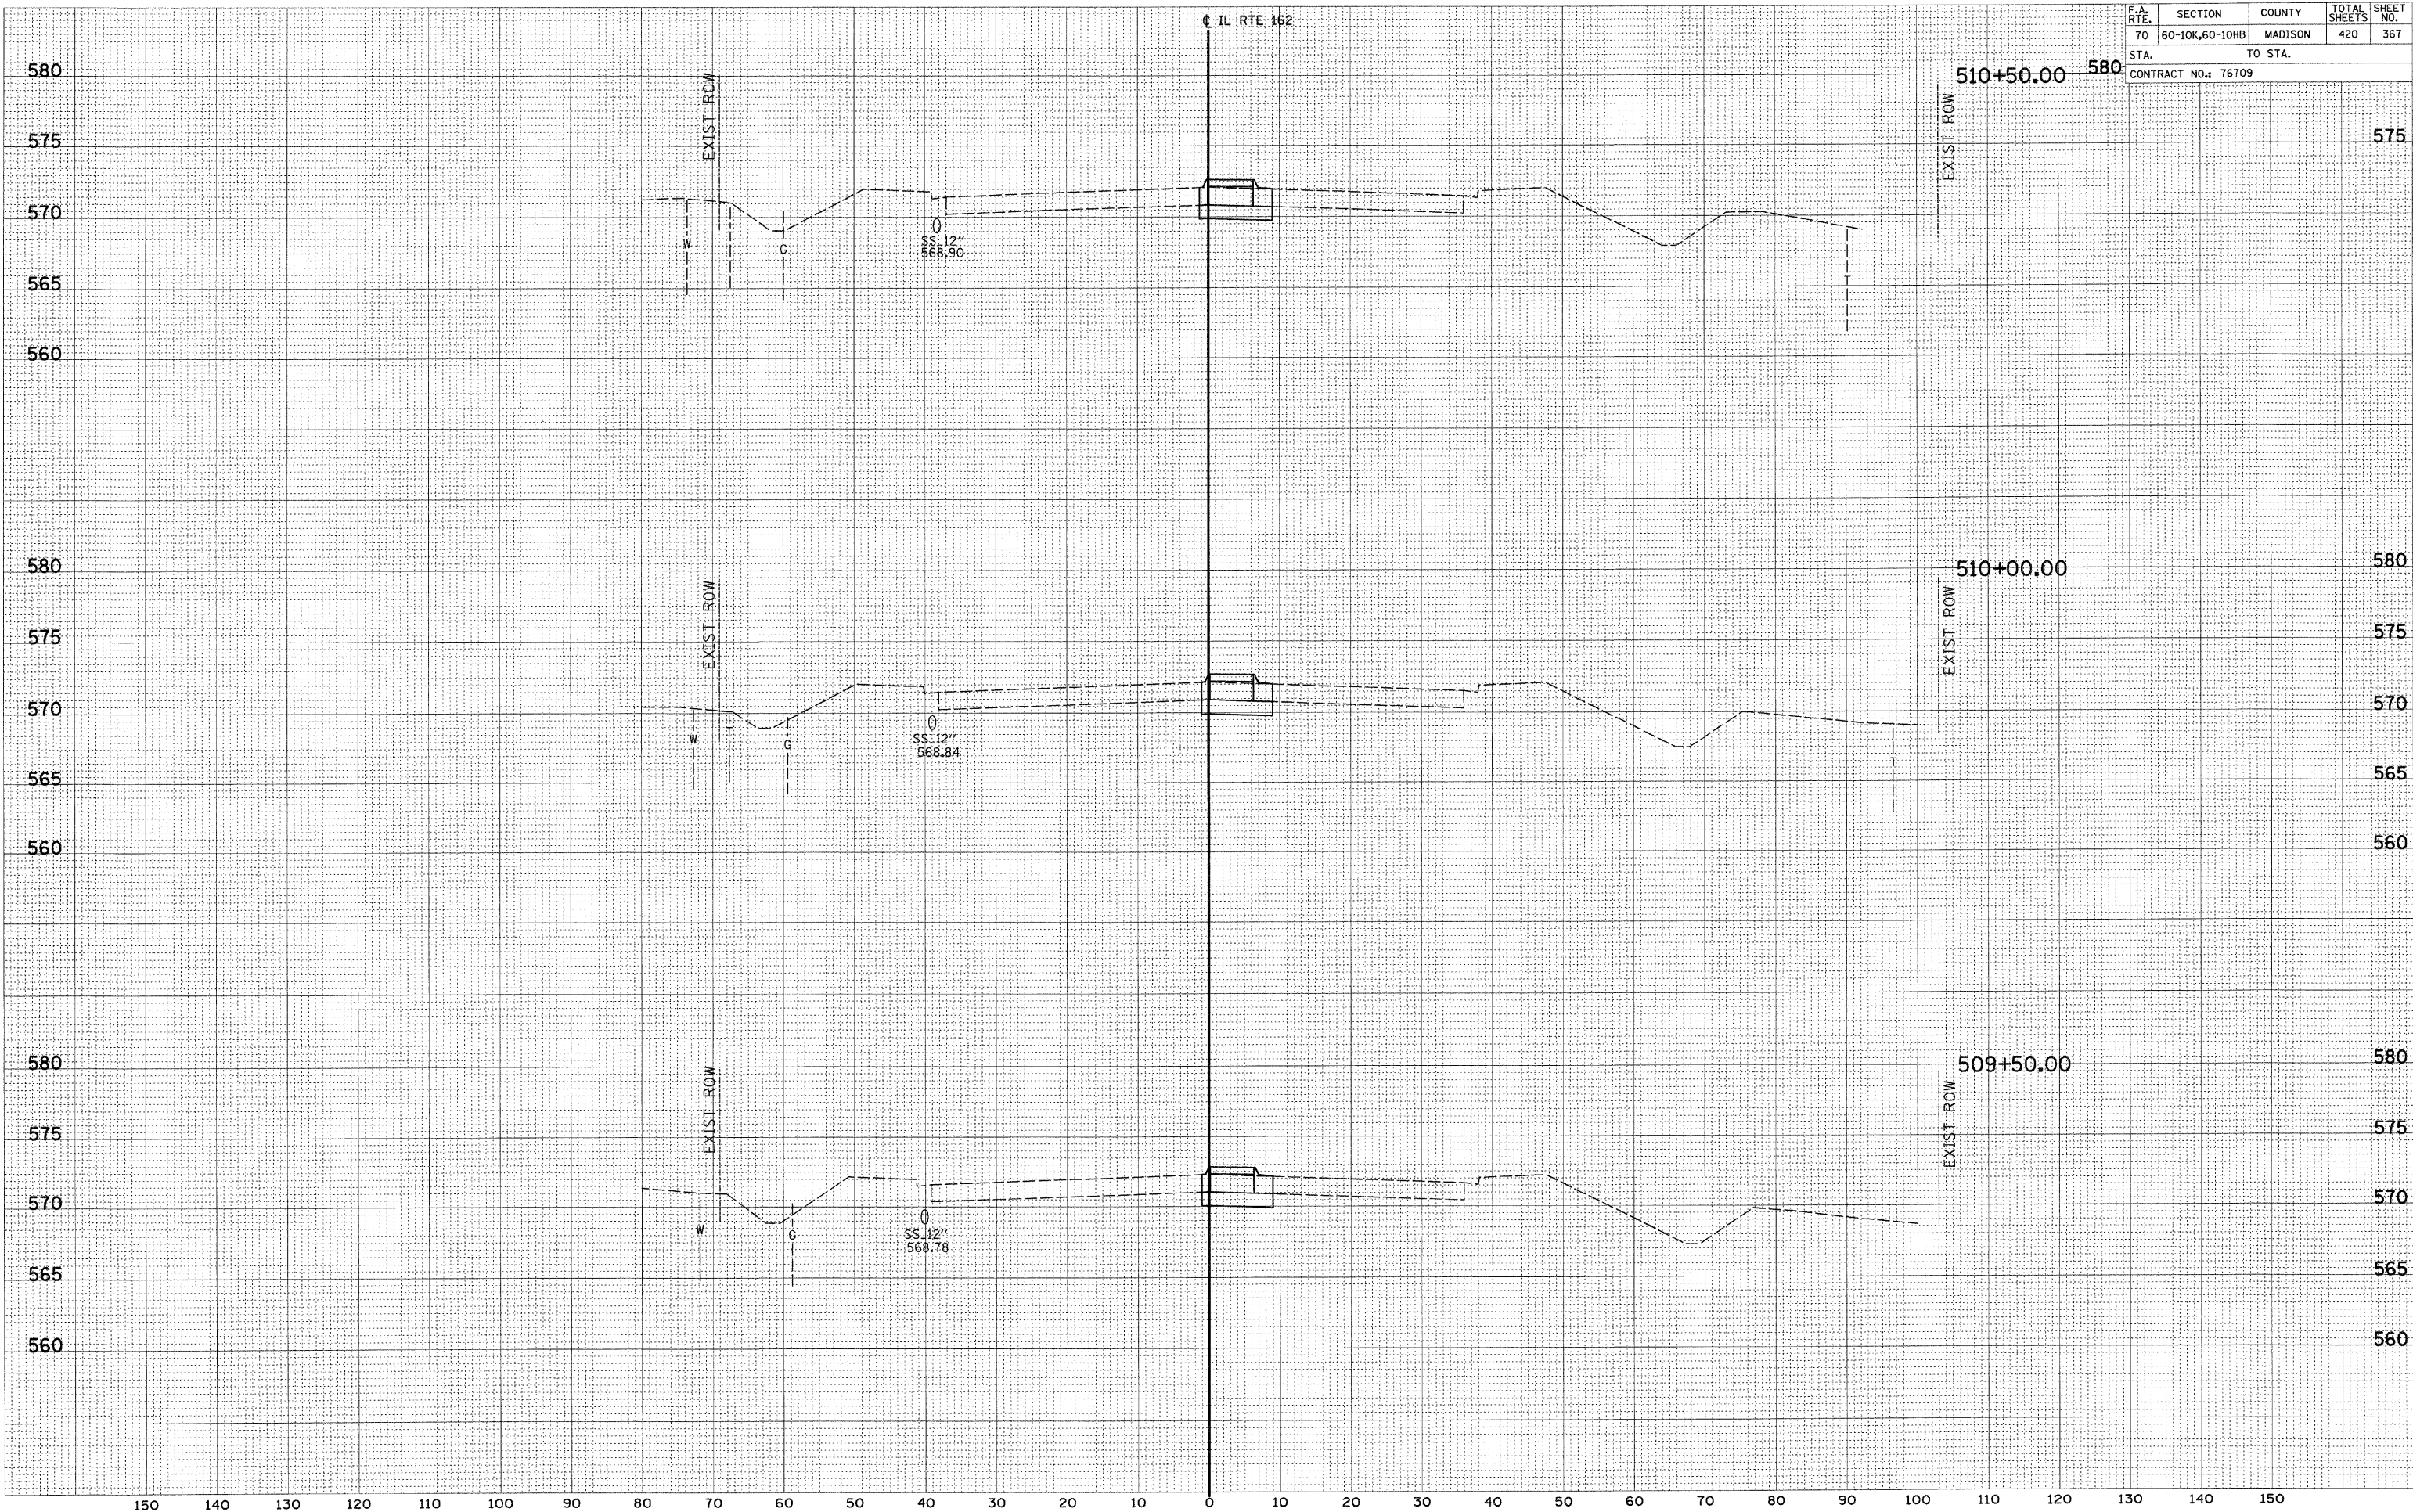

0
SS.12"
568.90

0
SS.12"
568.84

0
SS.12"
568.78

DATE _____
BY _____
SURVEYED _____
PLOTTED _____
NOTE BOOK _____
NO. _____
AREAS CHECKED _____

DATE _____
BY _____
SURVEYED _____
PLOTTED _____
NOTE BOOK _____
NO. _____
AREAS CHECKED _____