


F.A. RTE.	SECTION	COUNTY	TOTAL SHEETS	SHEET NO.
70	60-10K,60-10HB	MADISON	420	370
STA.		TO STA.		
CONTRACT NO.: 76709				

BY	DATE

FINAL SURVEY	PLANNED	NO. OF AREAS CHECKED

BY	DATE

ORIGINAL SURVEY	PLANNED	NO. OF AREAS CHECKED

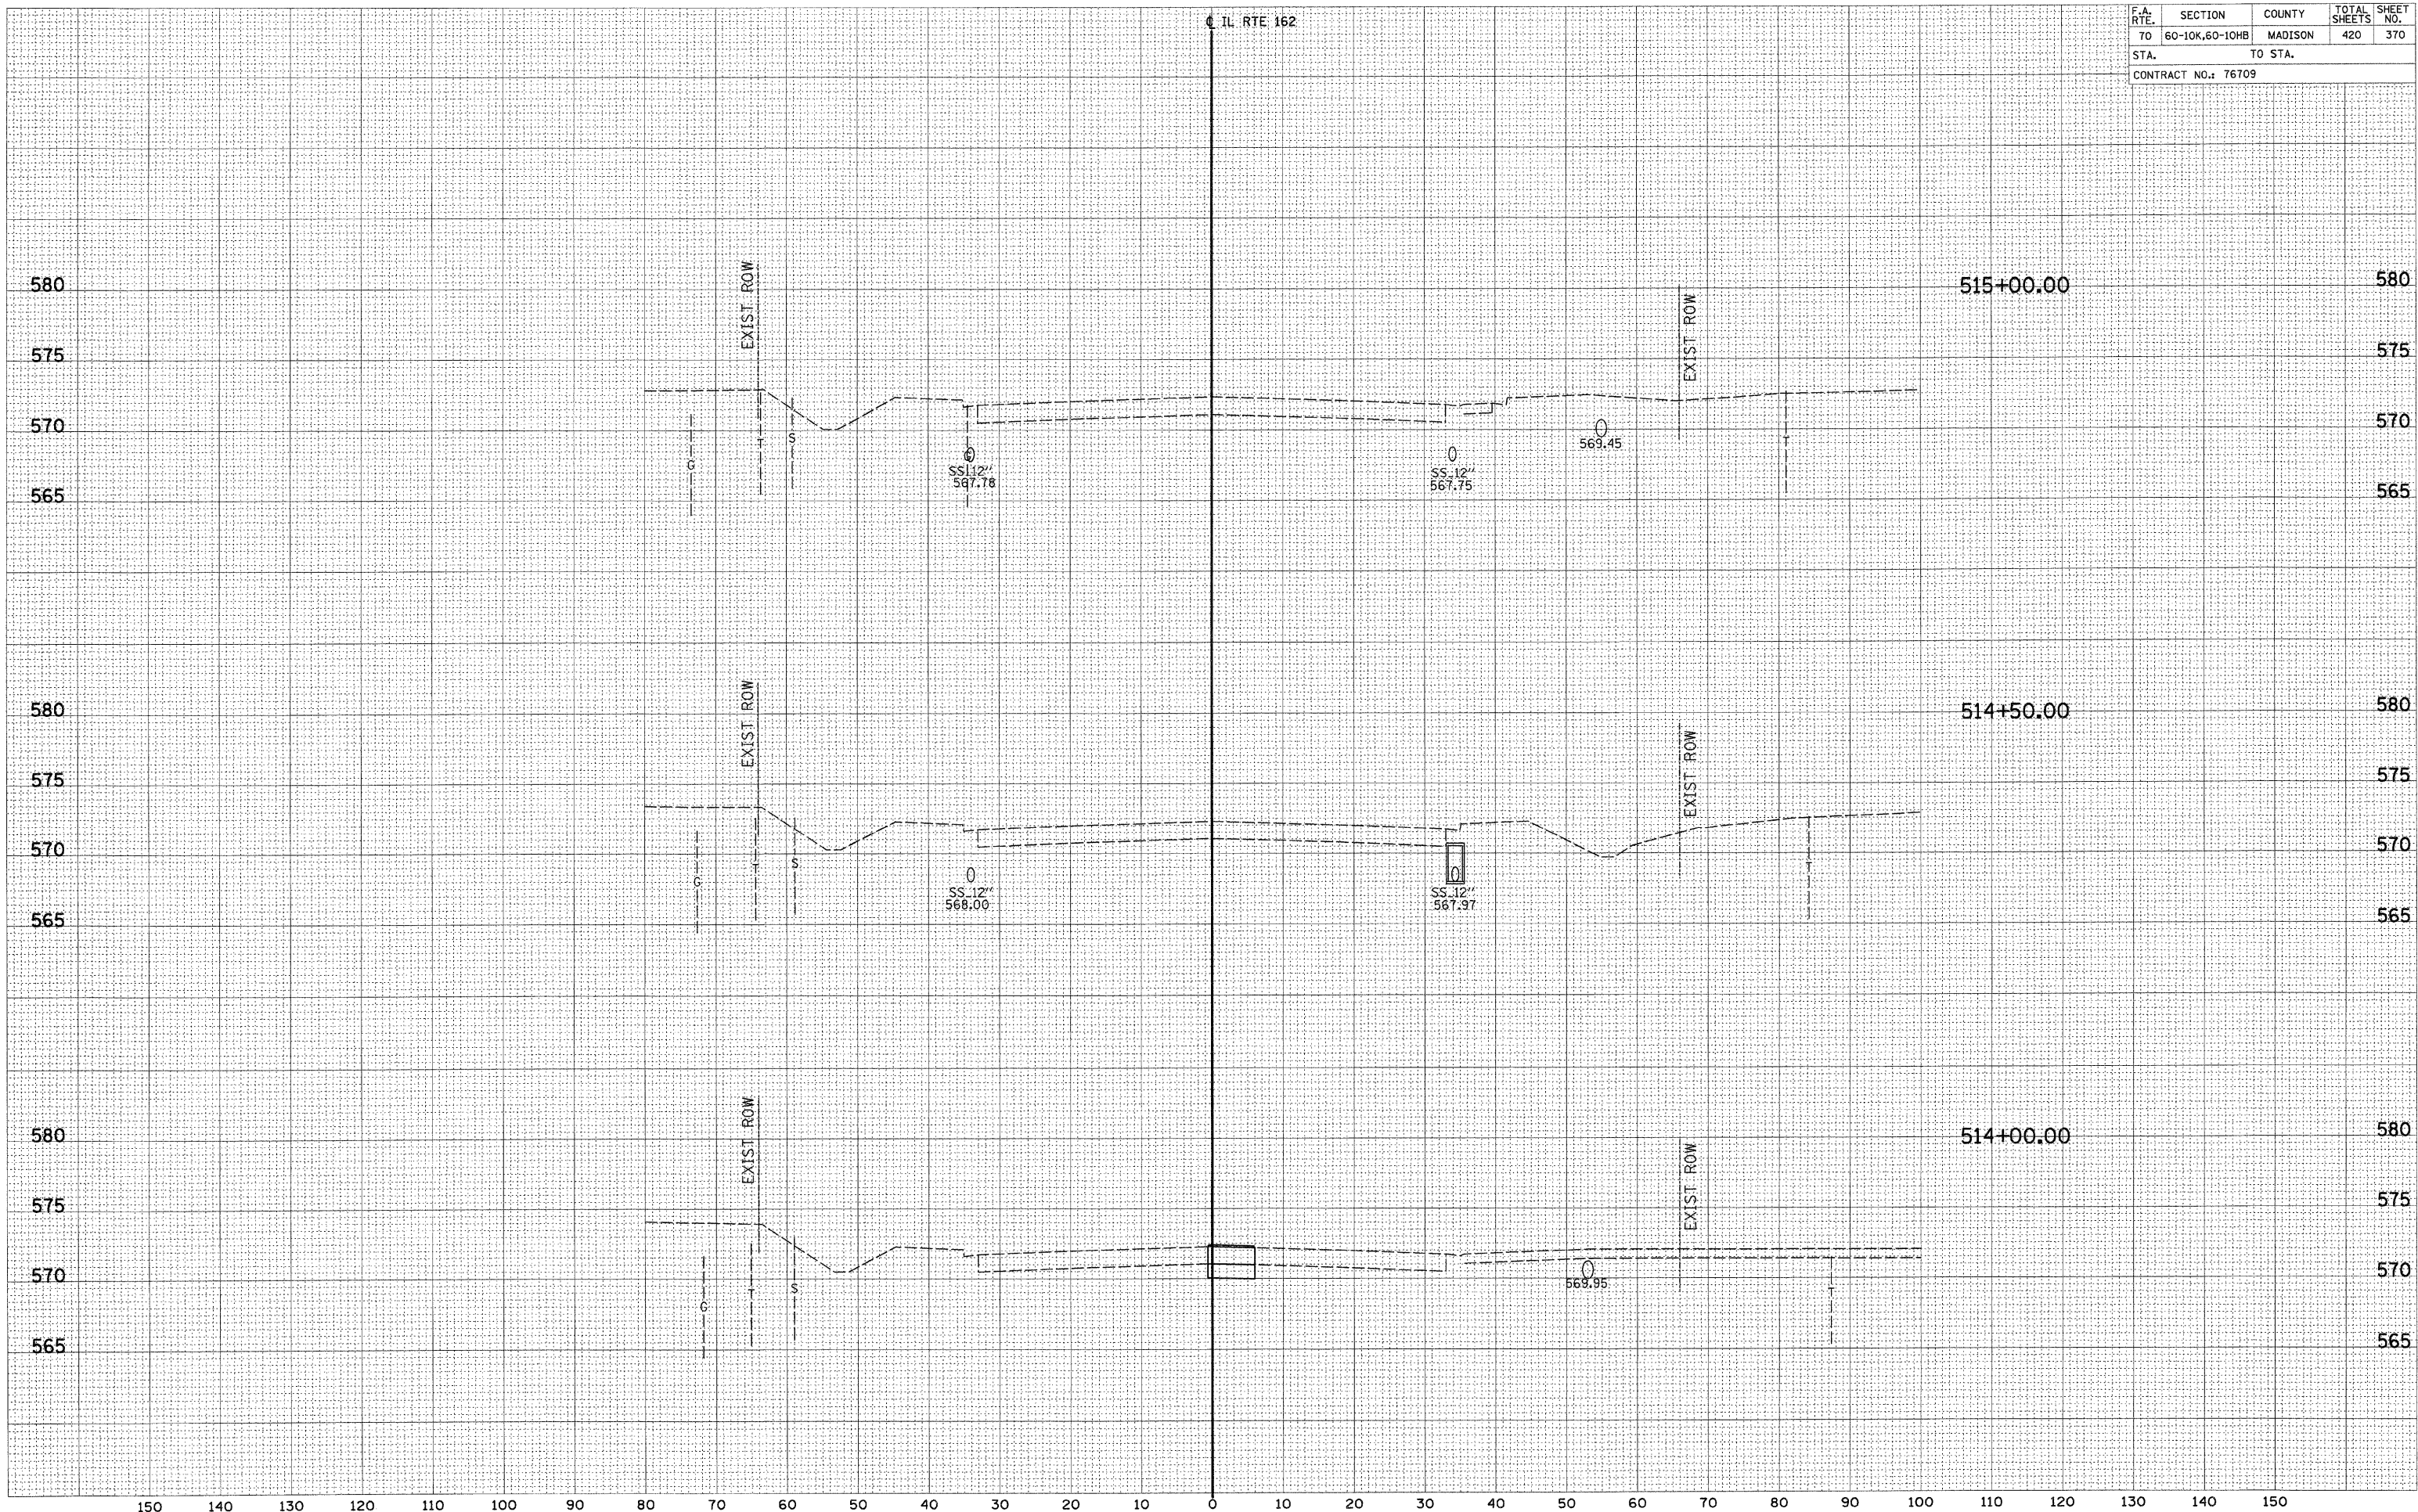

150 140 130 120 110 100 90 80 70 60 50 40 30 20 10 0 10 20 30 40 50 60 70 80 90 100 110 120 130 140 150