


F.A. RTEL	SECTION	COUNTY	TOTAL SHEETS	SHEET NO.
TO	60-10K,60-10HB	MADISON	420	381
STA.	TO STA.			
CONTRACT NO. 76709				

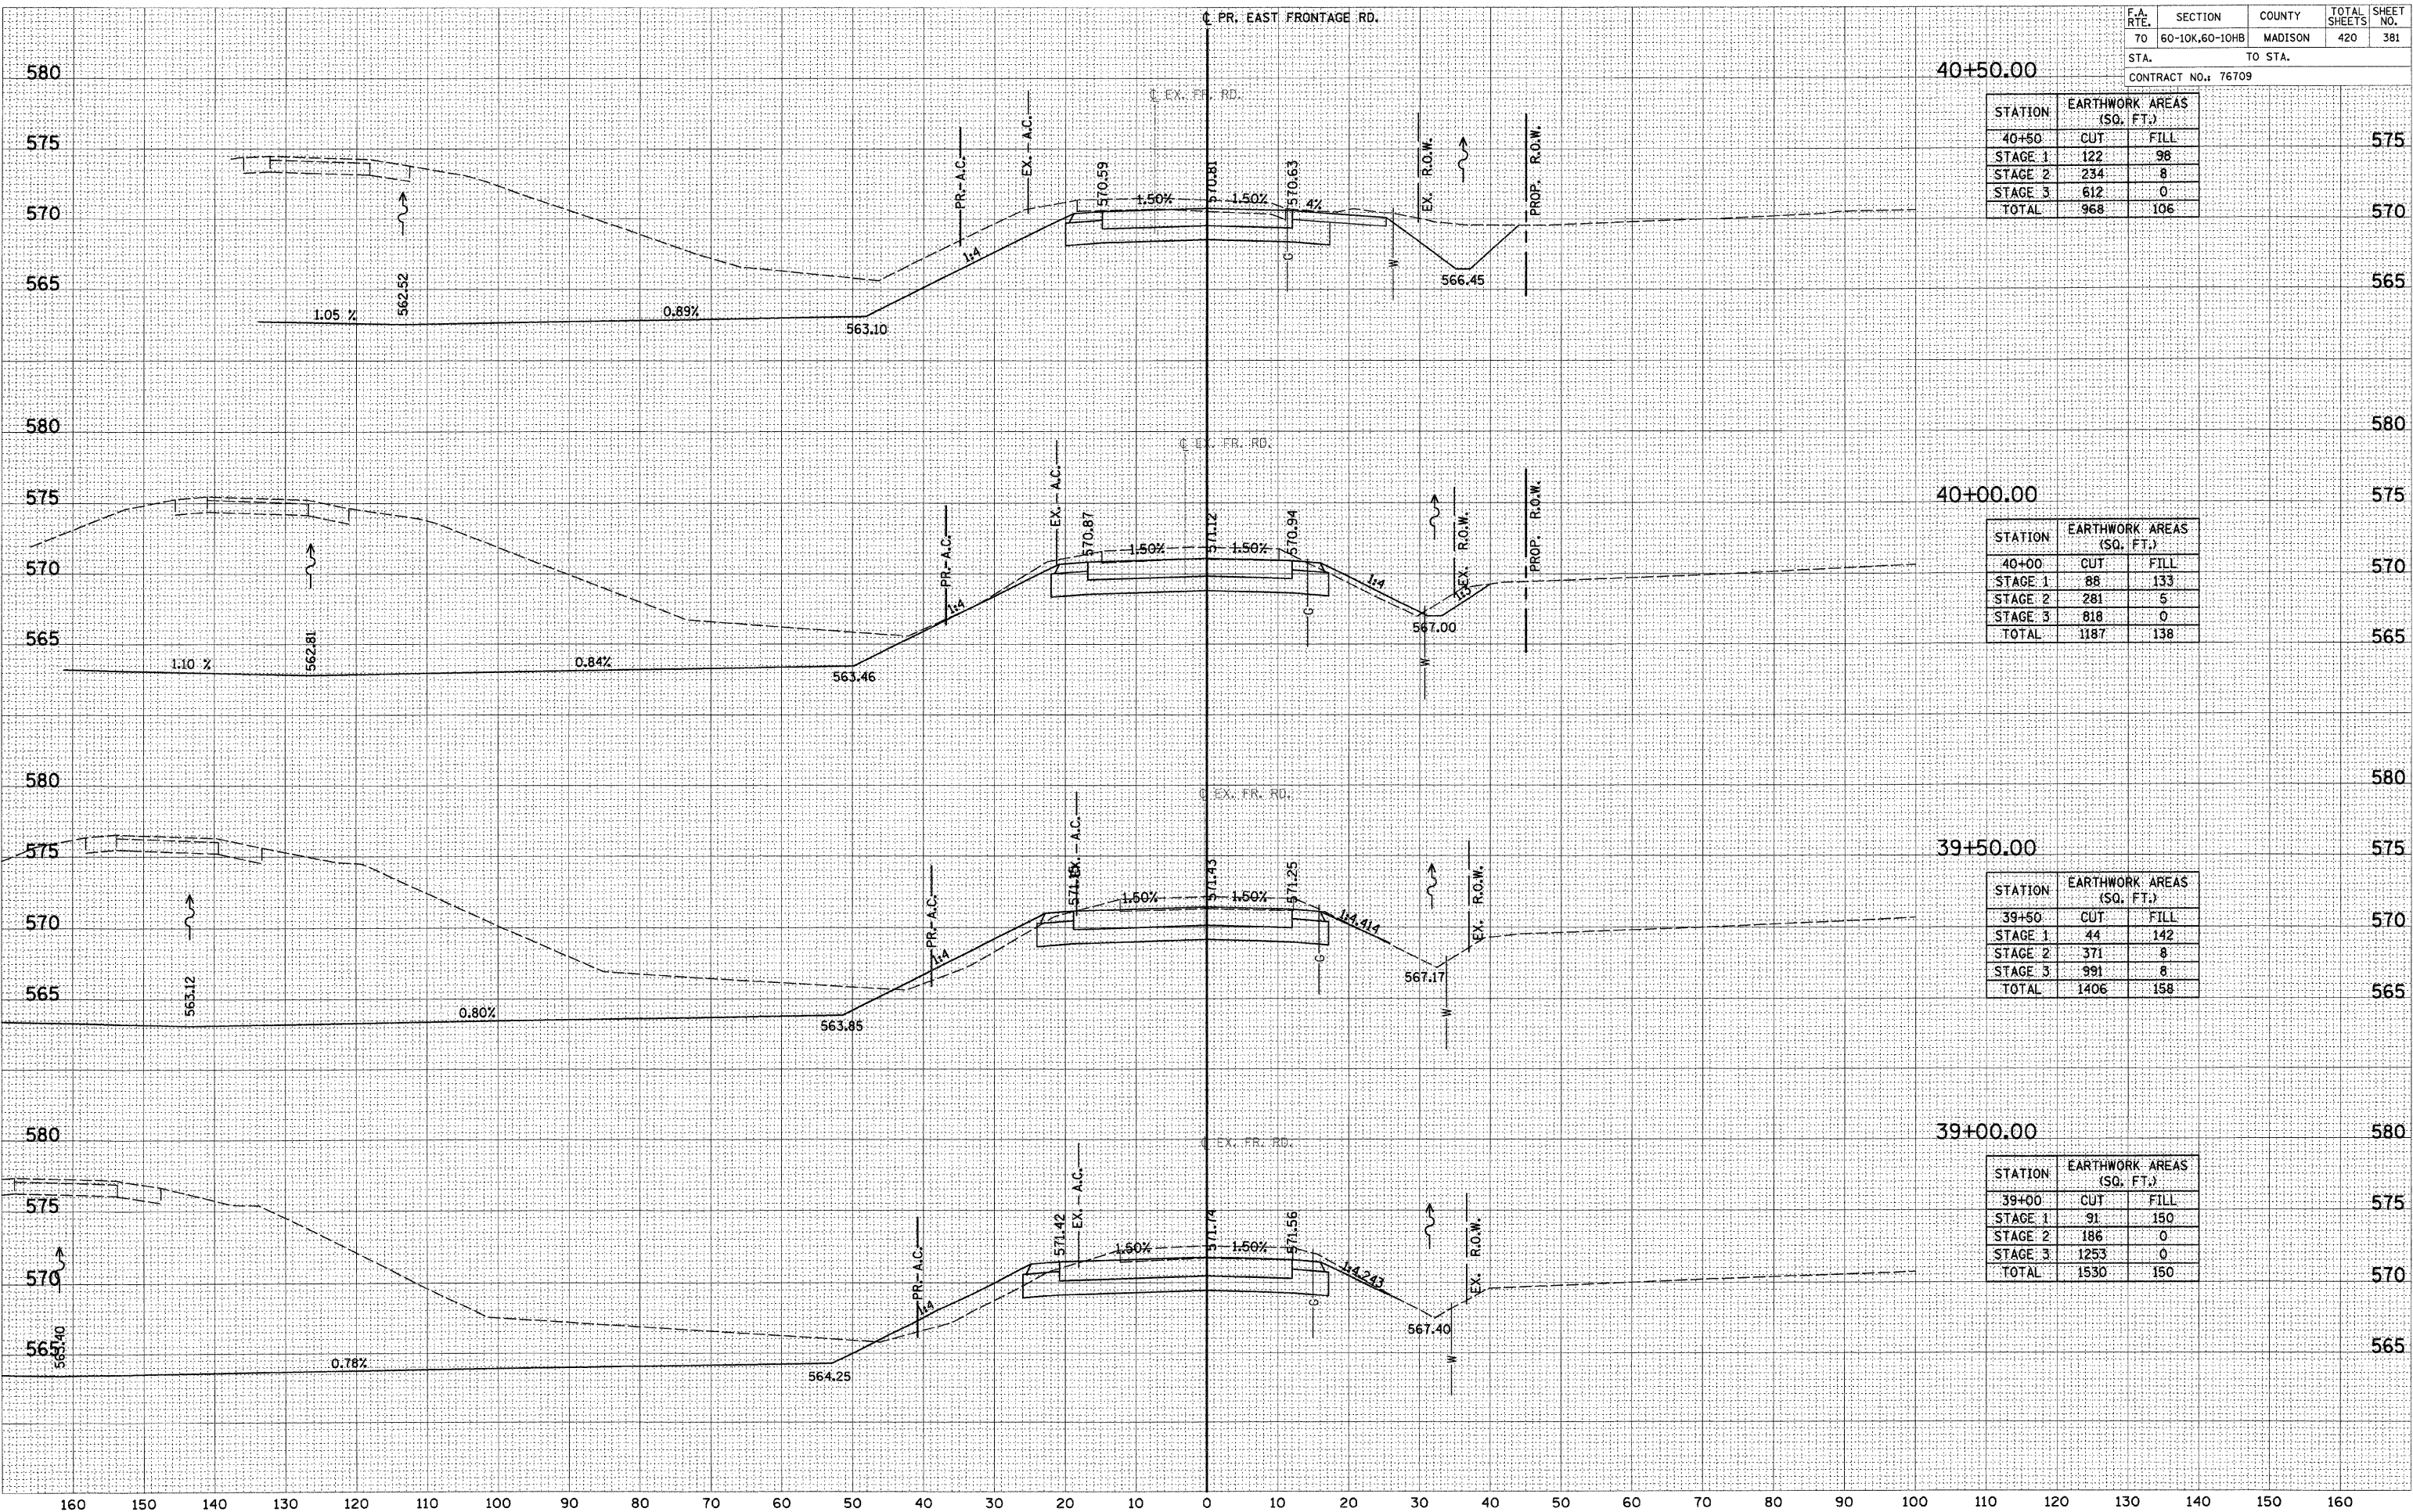

40+50.00

STATION	EARTHWORK AREAS (SQ. FT.)	
	CUT	FILL
40+50		
STAGE 1	122	98
STAGE 2	234	8
STAGE 3	612	0
TOTAL	968	106

575

570

565

40+00.00

STATION	EARTHWORK AREAS (SQ. FT.)	
	CUT	FILL
40+00		
STAGE 1	88	133
STAGE 2	281	5
STAGE 3	818	0
TOTAL	1187	138

580

575

570

565

39+50.00

STATION	EARTHWORK AREAS (SQ. FT.)	
	CUT	FILL
39+50		
STAGE 1	44	142
STAGE 2	371	8
STAGE 3	991	8
TOTAL	1406	158

580

575

570

565

39+00.00

STATION	EARTHWORK AREAS (SQ. FT.)	
	CUT	FILL
39+00		
STAGE 1	91	150
STAGE 2	186	0
STAGE 3	1253	0
TOTAL	1530	150

580

575

570

565

DATE  
BY  
SURVEYED  
NOTED  
NO.

DATE  
BY  
SURVEYED  
NOTED  
NO.