


F.A. RTE.	SECTION	COUNTY	TOTAL SHEETS	SHEET NO.
70	60-10K,60-10HB	MADISON	420	386
STA.		TO STA.		
CONTRACT NO. 76709				

BY	DATE
SURVEYED	DATE
NOTE BOOK	NO.
TEMPLATE	
AREAS CHECKED	

BY	DATE
SURVEYED	DATE
NOTE BOOK	NO.
TEMPLATE	
AREAS CHECKED	

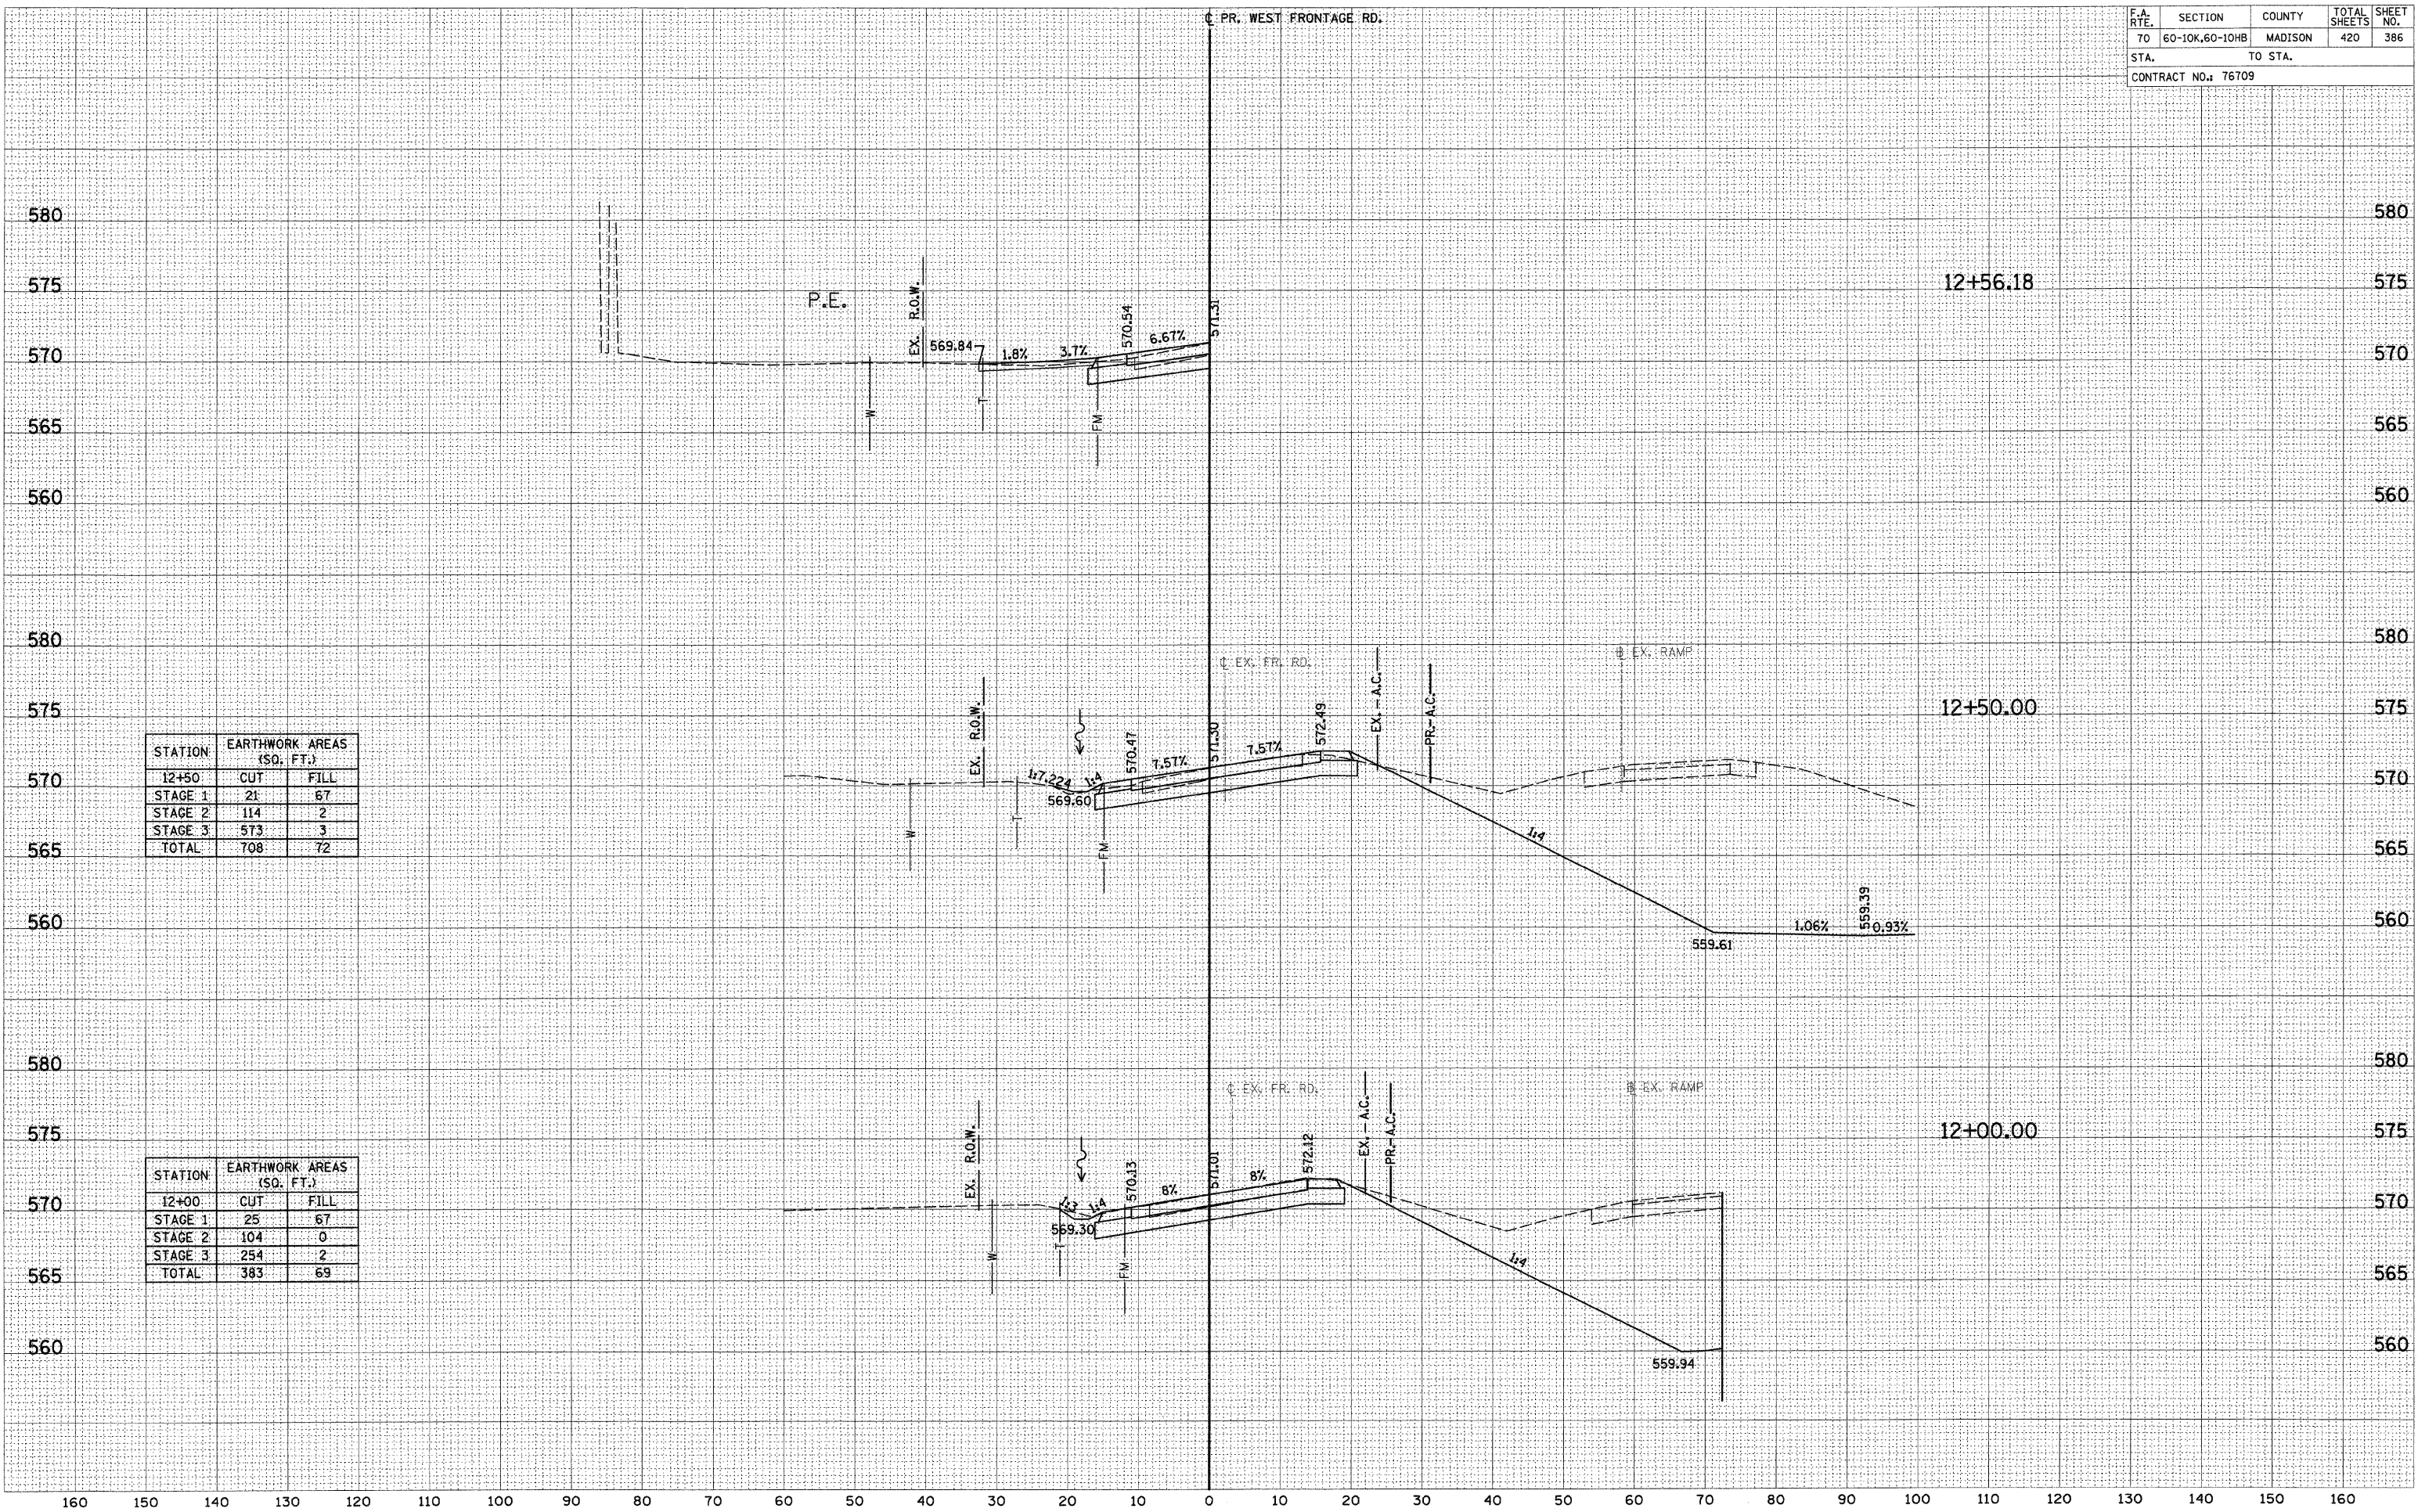

STATION	EARTHWORK AREAS (SQ. FT.)	
12+50	CUT	FILL
STAGE 1	21	67
STAGE 2	114	2
STAGE 3	573	3
TOTAL	708	72

STATION	EARTHWORK AREAS (SQ. FT.)	
12+00	CUT	FILL
STAGE 1	25	67
STAGE 2	104	0
STAGE 3	254	2
TOTAL	383	69