


F.A. RTE.	SECTION	COUNTY	TOTAL SHEETS	SHEET NO.
70	60-10K,60-10HB	MADISON	420	406
STA.		TO STA.		
CONTRACT NO.: 76709				

STATION	EARTHWORK AREAS (SQ. FT.)	
	CUT	FILL
13+50	0	0
STAGE 1	0	0
STAGE 2	336	1697
STAGE 3	-	-
TOTAL	336	1697

STATION	EARTHWORK AREAS (SQ. FT.)	
	CUT	FILL
13+00	0	0
STAGE 1	0	0
STAGE 2	0	35
STAGE 3	-	-
TOTAL	0	35

STATION	EARTHWORK AREAS (SQ. FT.)	
	CUT	FILL
12+50	0	0
STAGE 1	0	0
STAGE 2	84	2169
STAGE 3	-	-
TOTAL	84	2169

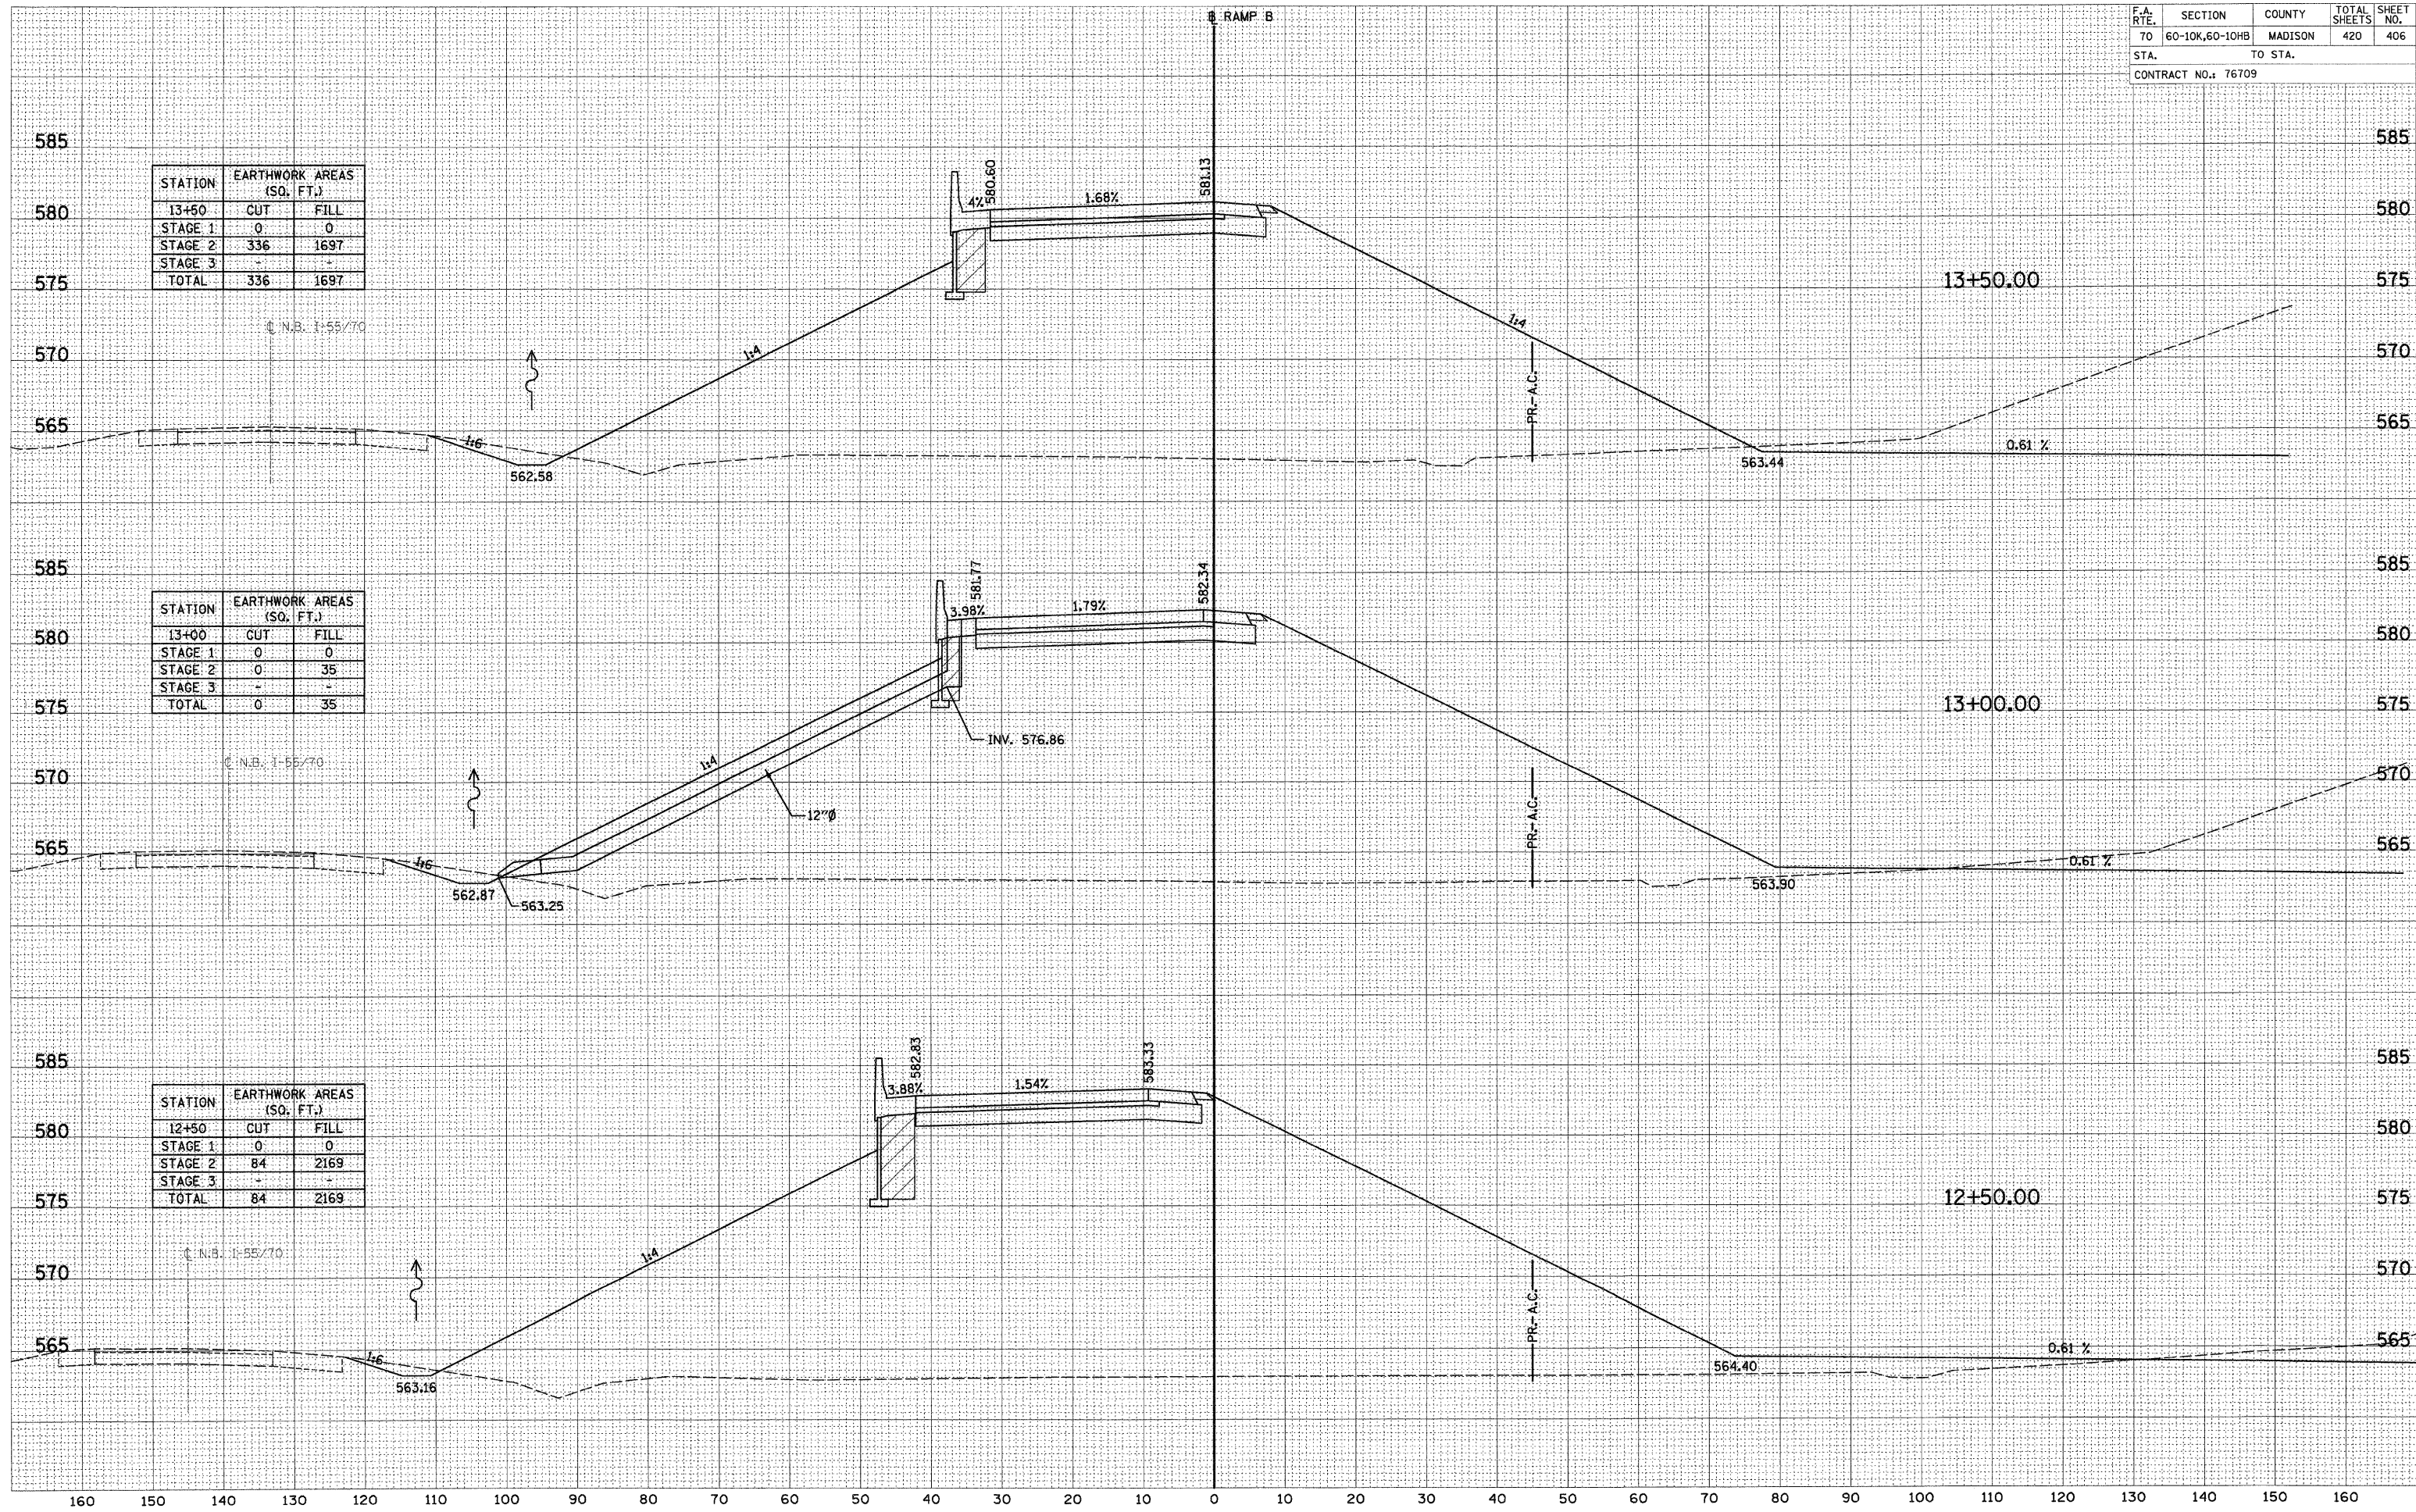

RAMP B

DATE: _____ BY: _____
 ORIGINAL SURVEY: _____
 CHECKED: _____
 PLOTTED: _____
 TEMPLATE: _____
 AREAS: _____
 AREAS CHECKED: _____
 NO.: _____