


F.A. RTE.	SECTION	COUNTY	TOTAL SHEETS	SHEET NO.
70	60-10K,60-10HB	MADISON	420	408
STA. TO STA.		TO STA.		
CONTRACT NO.: 76709				

STATION	EARTHWORK AREAS (SQ. FT.)	
	CUT	FILL
16+50	0	31
STAGE 1	0	31
STAGE 2	304	153
STAGE 3	-	-
TOTAL	304	184

STATION	EARTHWORK AREAS (SQ. FT.)	
	CUT	FILL
16+00	0	0
STAGE 1	0	0
STAGE 2	388	223
STAGE 3	-	-
TOTAL	388	223

STATION	EARTHWORK AREAS (SQ. FT.)	
	CUT	FILL
15+50	0	0
STAGE 1	0	0
STAGE 2	517	424
STAGE 3	-	-
TOTAL	517	424

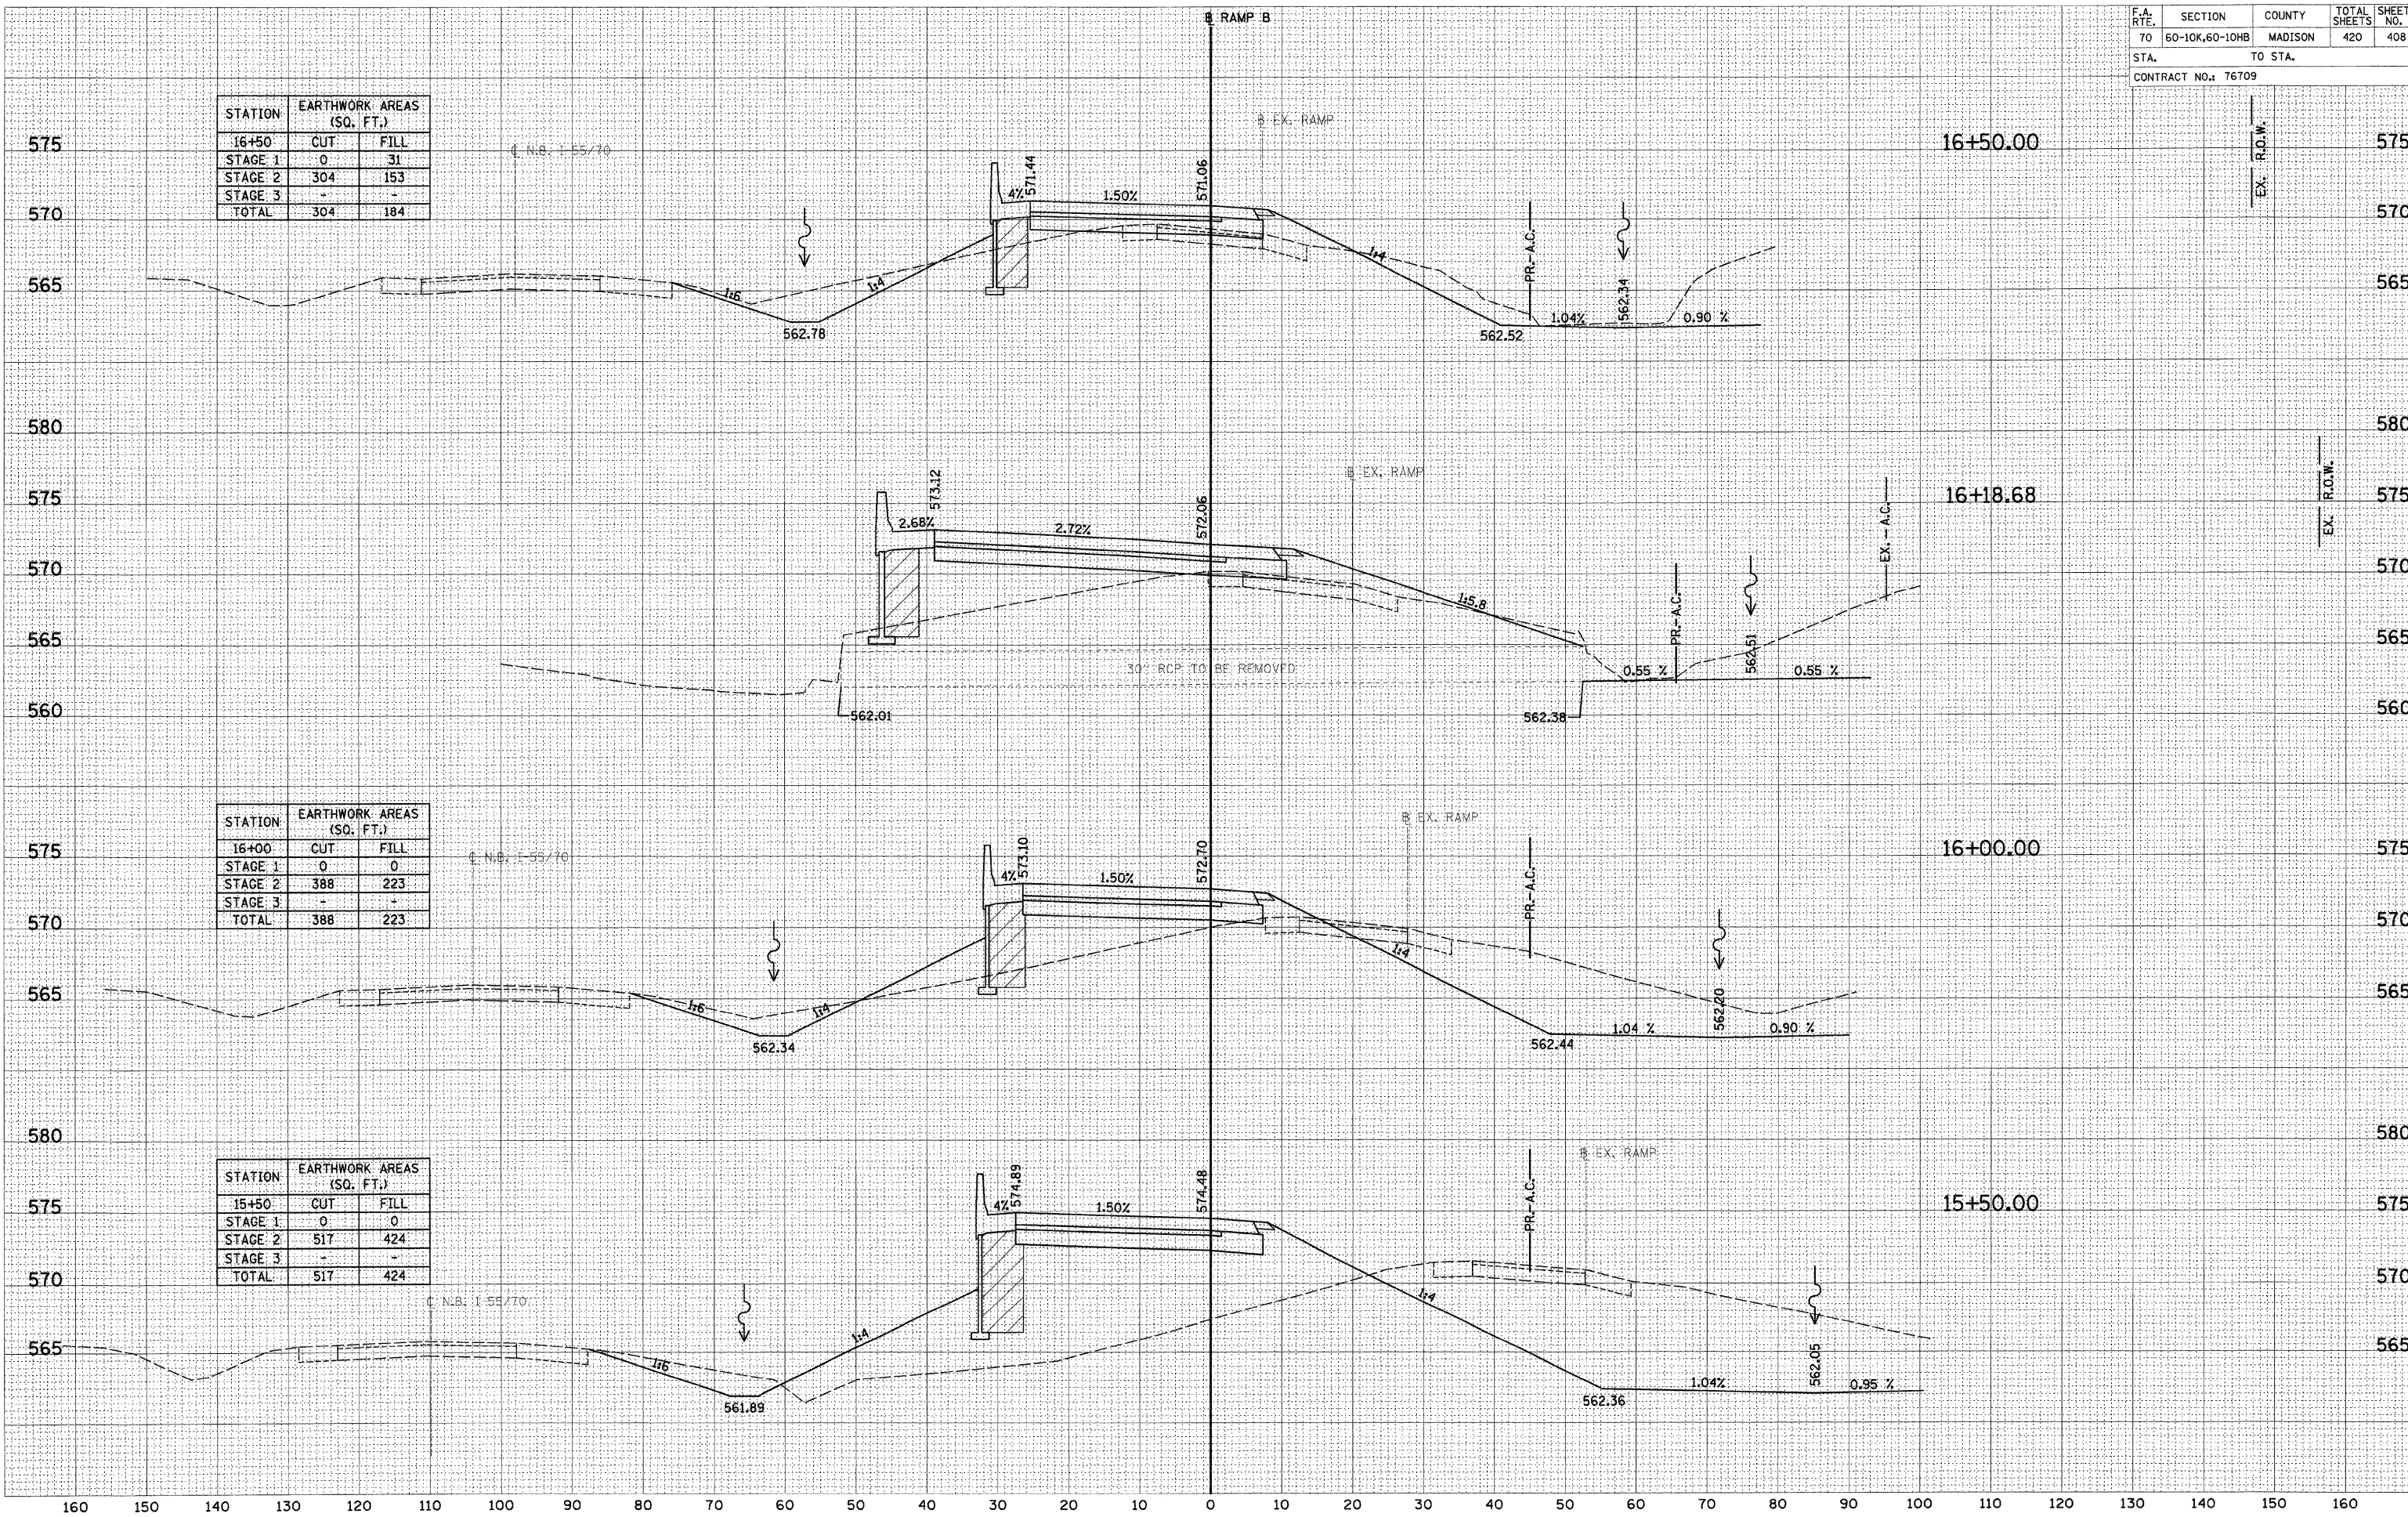

RAMP B

DATE _____
 BY _____
 SURVEYED _____
 TEMPLATE _____
 NOTE BOOK _____
 AREAS CHECKED _____
 NO. _____

DATE _____
 BY _____
 SURVEYED _____
 TEMPLATE _____
 NOTE BOOK _____
 AREAS CHECKED _____
 NO. _____