


F.A. RTE.	SECTION	COUNTY	TOTAL SHEETS	SHEET NO.
70	60-10K,60-10HB	MADISON	420	409
STA. TO STA.		CONTRACT NO.: 76709		

STATION	EARTHWORK AREAS (SQ. FT.)	
	CUT	FILL
18+50	29	42
STAGE 1	29	42
STAGE 2	148	10
STAGE 3	-	-
TOTAL	177	52

STATION	EARTHWORK AREAS (SQ. FT.)	
	CUT	FILL
18+00	22	61
STAGE 1	22	61
STAGE 2	176	60
STAGE 3	-	-
TOTAL	198	121

STATION	EARTHWORK AREAS (SQ. FT.)	
	CUT	FILL
17+50	36	13
STAGE 1	36	13
STAGE 2	198	102
STAGE 3	-	-
TOTAL	214	115

STATION	EARTHWORK AREAS (SQ. FT.)	
	CUT	FILL
17+00	4	13
STAGE 1	4	13
STAGE 2	246	115
STAGE 3	-	-
TOTAL	250	128

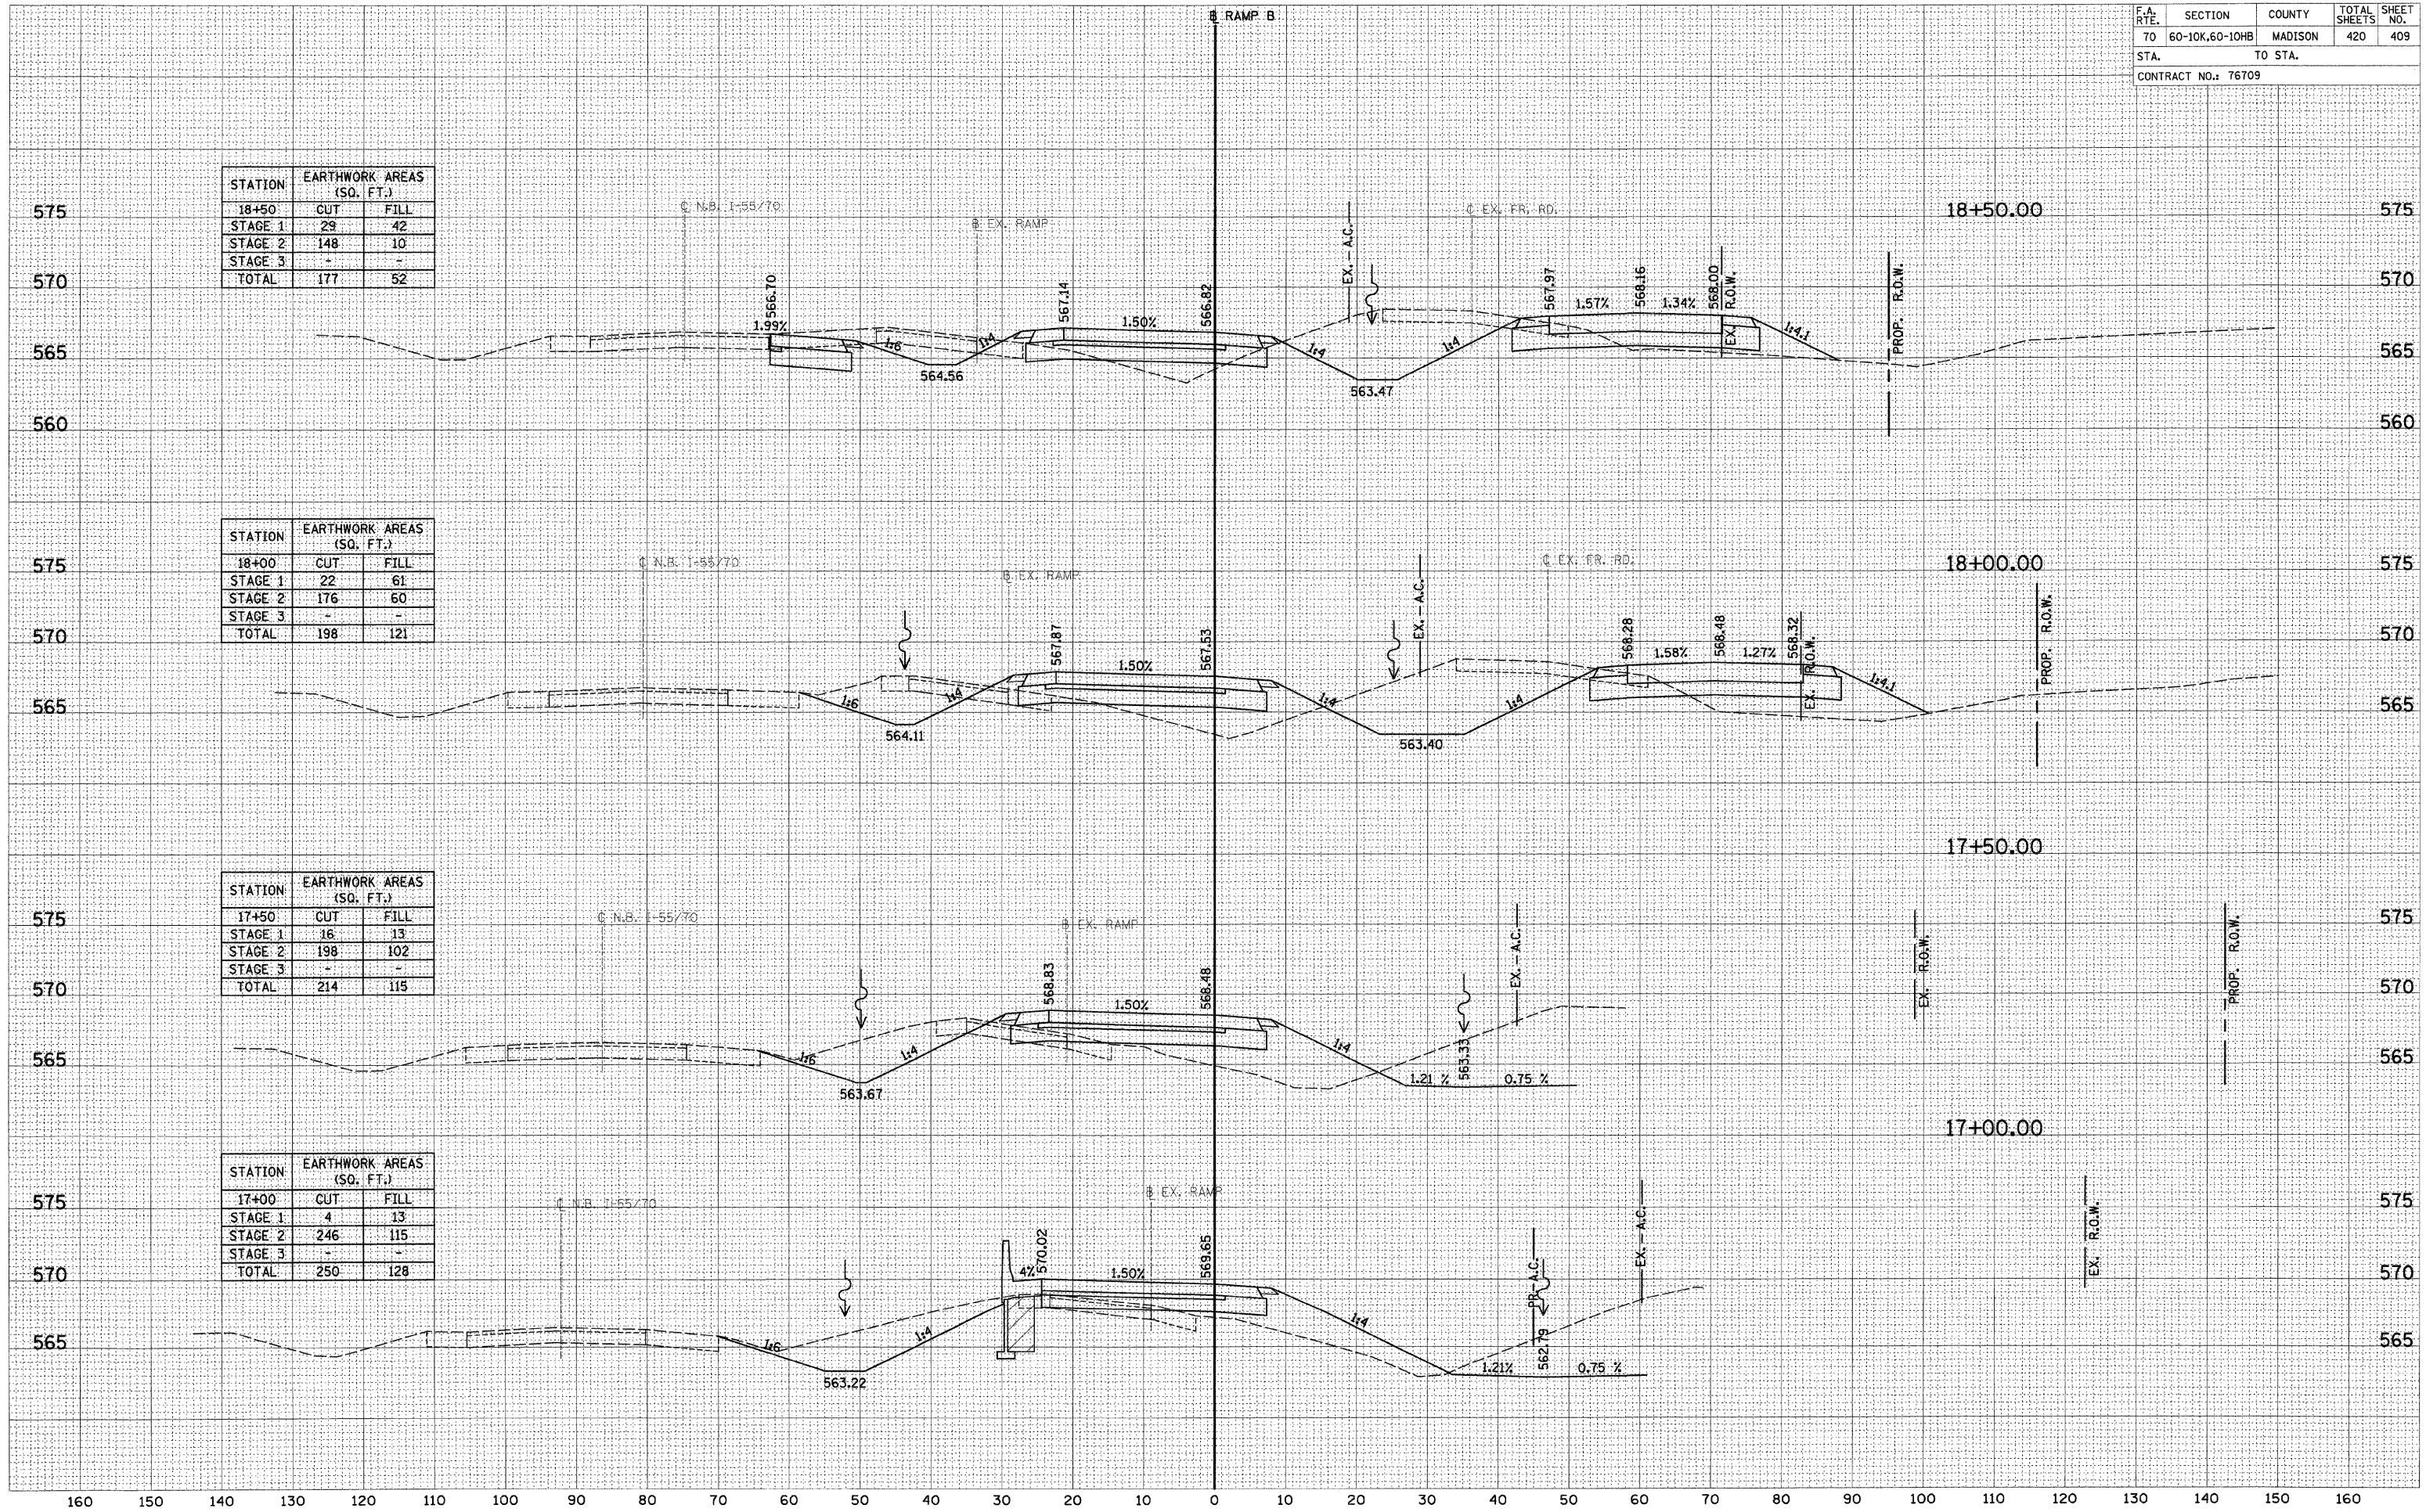

DATE: _____
 BY: _____
 SURVEYED _____
 PLOTTED _____
 TEMPLATE _____
 AREAS CHECKED _____
 NO. _____

DATE: _____
 BY: _____
 SURVEYED _____
 PLOTTED _____
 TEMPLATE _____
 AREAS CHECKED _____
 NO. _____