



SAND MODULE IMPACT ATTENUATOR LAYOUT
(IF OPTION USED)

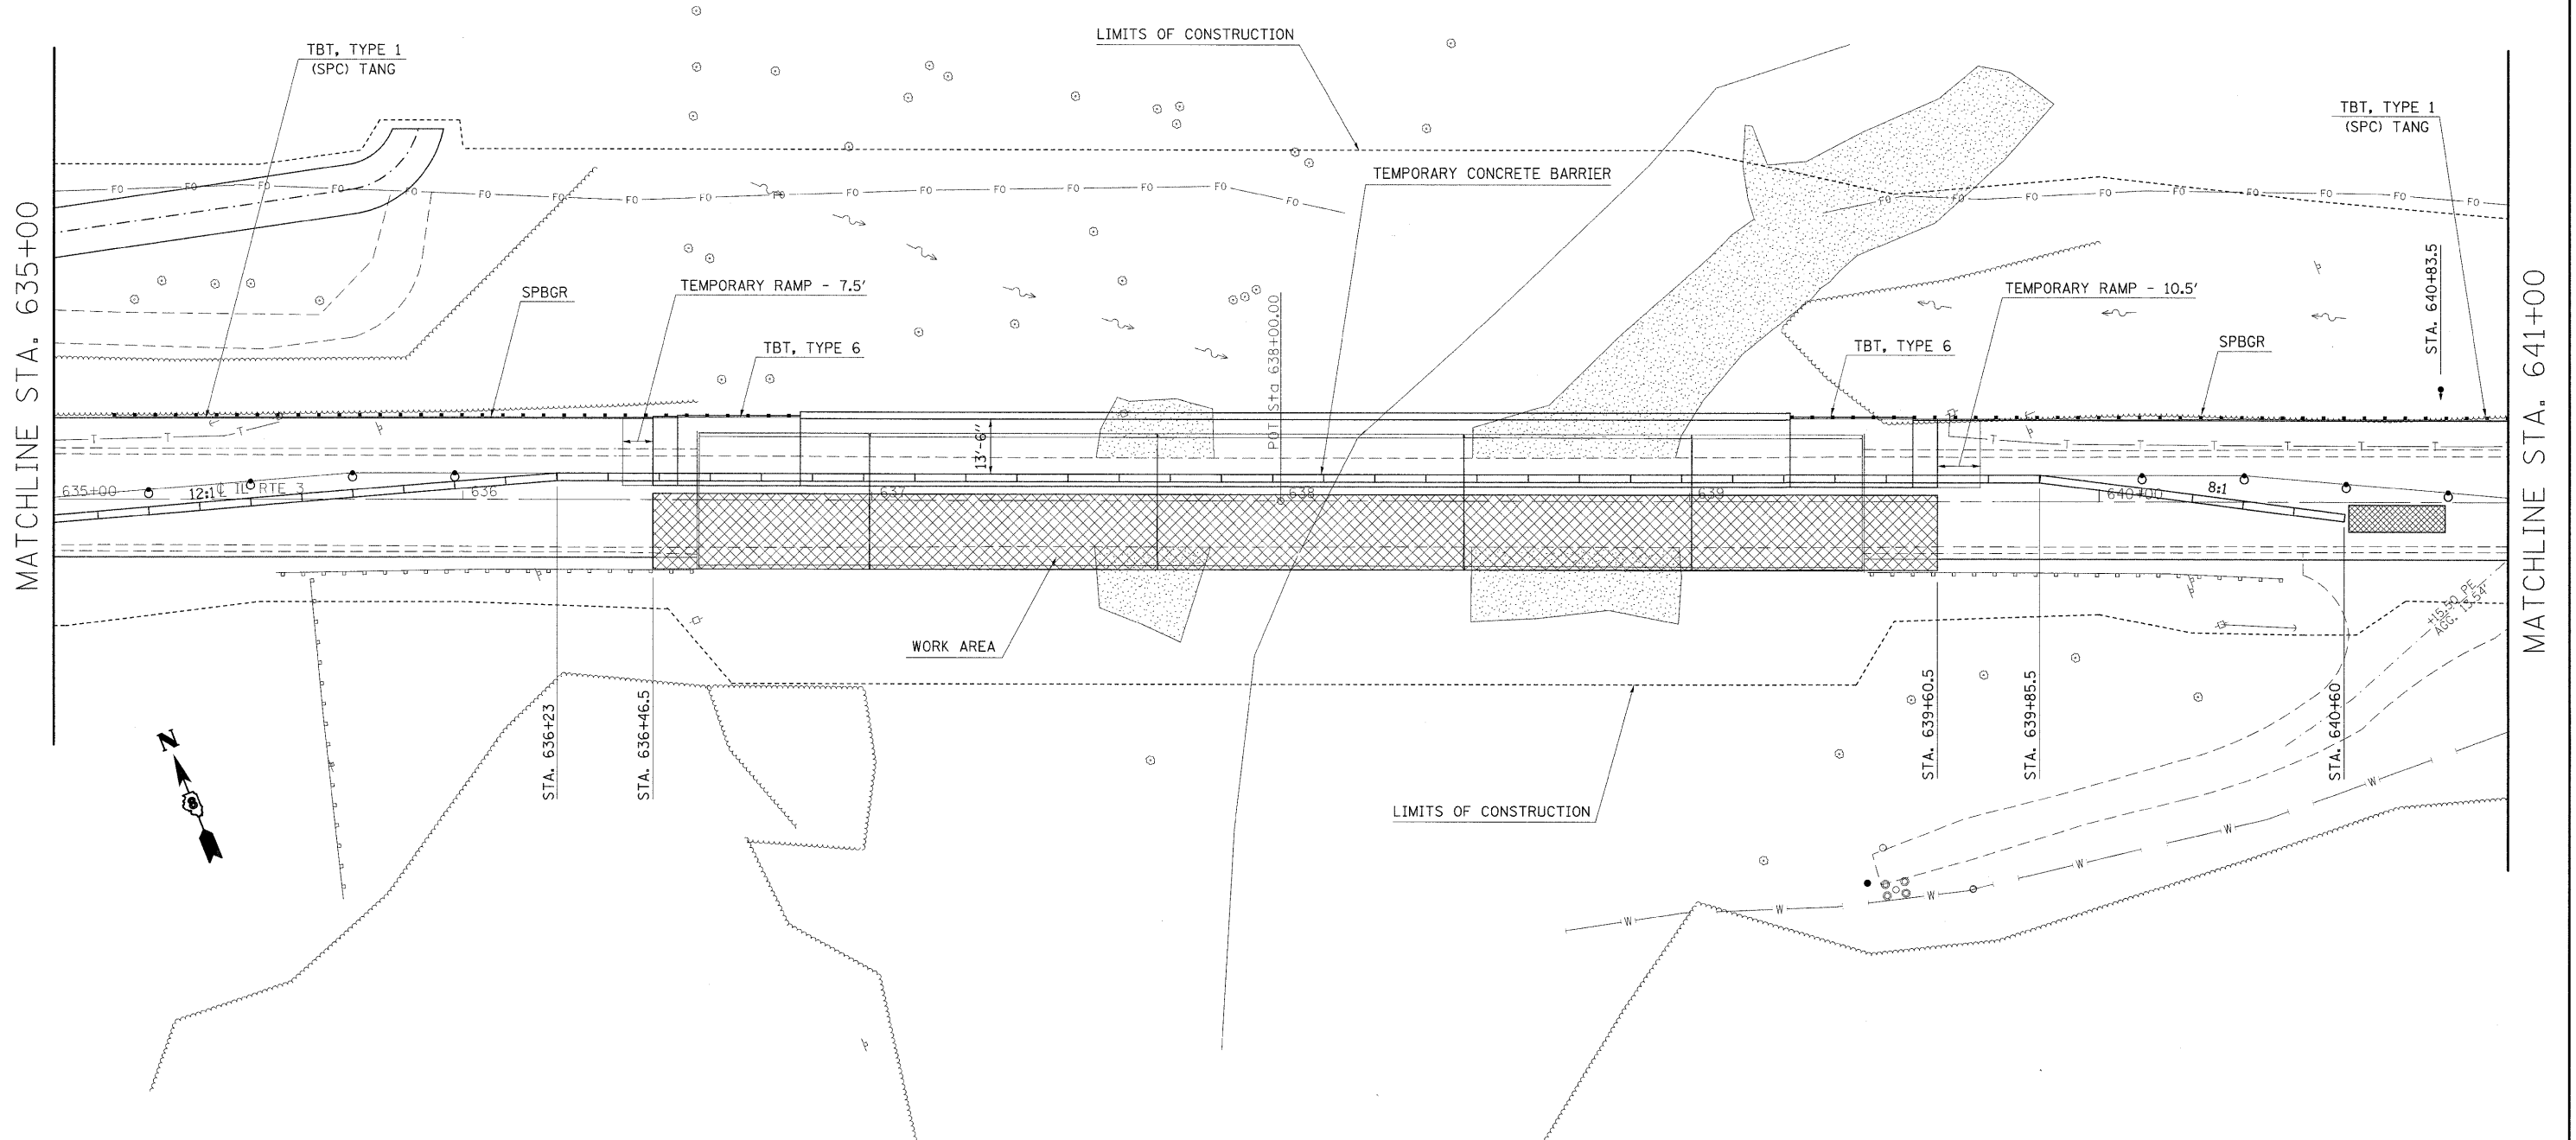

MATCHLINE STA. 635+00

MATCHLINE STA. 641+00

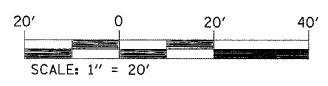

FILE NAME = #FILE#	USER NAME = #USER#	DESIGNED -	REVISED -	STATE OF ILLINOIS DEPARTMENT OF TRANSPORTATION	STAGE II CONSTRUCTION			F.A.I.L. RTE. 8956	SECTION 59BR-1	COUNTY MADISON	TOTAL SHEETS	SHEET NO.
	PLOT SCALE = #SCALE#	CHECKED -	REVISED -		75	18						
	PLOT DATE = #DATE#	DATE -	REVISED -		SCALE: 20	SHEET NO. 5 OF 6 SHEETS	STA. 635+00 TO STA. 641+00	CONTRACT NO. 76B18				
ILLINOIS FED. AID PROJECT												