

STATE OF ILLINOIS  
DEPARTMENT OF TRANSPORTATION

NORTH EDGE OF SHOULDER

Location	Station	Offset	Theoretical Grade Elevations
West End of East Approach Pavement	639+24.50	-20.00	443.90
A3	639+34.50	-20.00	443.85
A4	639+44.50	-20.00	443.80
East End of East Approach Pavement	639+54.50	-20.00	443.75

NORTH EDGE OF PAVEMENT

Location	Station	Offset	Theoretical Grade Elevations
West End of East Approach Pavement	639+24.50	-12.00	444.07
A3	639+34.50	-12.00	444.02
A4	639+44.50	-12.00	443.97
East End of East Approach Pavement	639+54.50	-12.00	443.92

STAGE CONSTRUCTION JOINT

Location	Station	Offset	Theoretical Grade Elevations
West End of East Approach Pavement	639+24.50	-3.50	444.20
A3	639+34.50	-3.50	444.15
A4	639+44.50	-3.50	444.10
East End of East Approach Pavement	639+54.50	-3.50	444.05

☉ ROADWAY & PROFILE GRADE


Location	Station	Offset	Theoretical Grade Elevations
West End of East Approach Pavement	639+24.50	0.00	444.26
A3	639+34.50	0.00	444.21
A4	639+44.50	0.00	444.16
East End of East Approach Pavement	639+54.50	0.00	444.11

SOUTH EDGE OF PAVEMENT

Location	Station	Offset	Theoretical Grade Elevations
West End of East Approach Pavement	639+24.50	-12.00	444.07
A3	639+34.50	-12.00	444.02
A4	639+44.50	-12.00	443.97
East End of East Approach Pavement	639+54.50	-12.00	443.92


SOUTH EDGE OF SHOULDER

Location	Station	Offset	Theoretical Grade Elevations
West End of East Approach Pavement	639+24.50	-20.00	443.90
A3	639+34.50	-20.00	443.85
A4	639+44.50	-20.00	443.80
East End of East Approach Pavement	639+54.50	-20.00	443.75

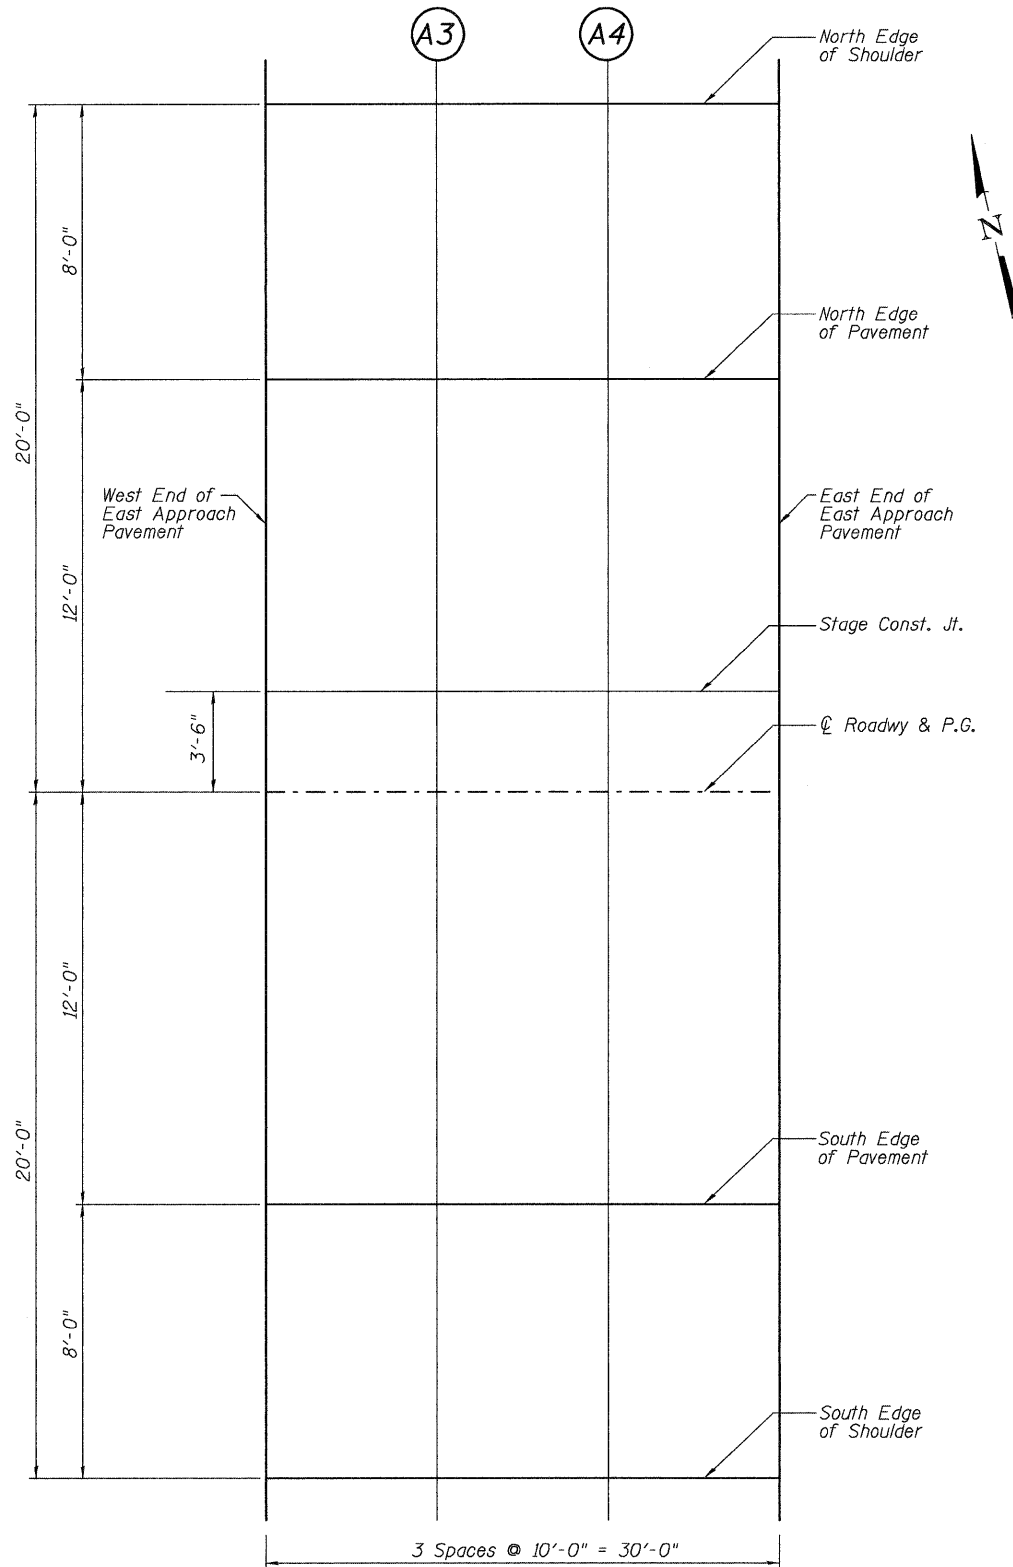

**PLAN**  
East Approach

DESIGNED	DB
CHECKED	RS
DRAWN	ER
CHECKED	WWH

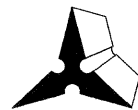

**Juneau Associates, Inc. P.C.**  
CONSULTING ENGINEERS AND LAND SURVEYORS  
2130 State Street  
Granite City, Illinois 62040  
Phone: (618) 977-1400  
Fax: (618) 462-5941  
Registered Professional Service Corporation License No. 184-003389

100 North Research Drive  
Edwardsville, Illinois 62025  
Phone: (618) 659-0900/(618) 659-0800  
Fax: (618) 659-0941

Notes:

Elevations are at top of concrete.

All stations and offsets are given with respect to centerline of profile grade.

**TOP OF APPROACH  
SLAB ELEVATIONS  
ILLINOIS ROUTE 3 OVER  
PIASA CREEK  
F.A.U. ROUTE 8956 SEC 59BR-1  
MADISON COUNTY  
STATION 638+11.00  
STRUCTURE NO. 060-0343**

SHEET NO. 10 28 SHEETS	F.A.U. RTE.	SECTION	COUNTY	TOTAL SHEETS	SHEET NO.
	8956	59BR-1	MADISON	75	39
STRUCTURE NO. 060-0343		CONTRACT NO. 76B18			
FED. ROAD DIST. NO.		ILLINOIS	FED. AID PROJECT		