
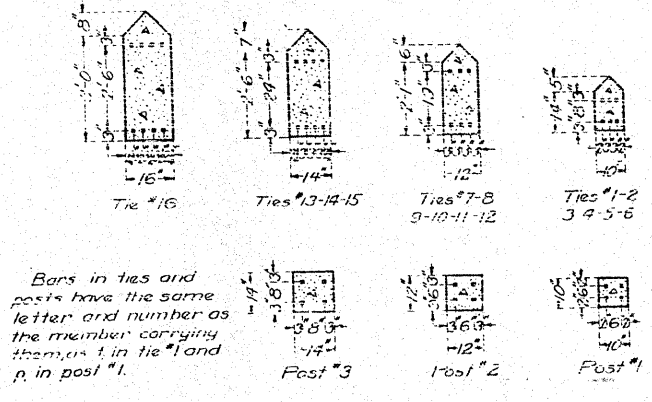


STATE OF ILLINOIS  
DEPARTMENT OF PUBLIC WORKS & BUILDINGS  
DIVISION OF HIGHWAYS

PROJECT NO.	COUNTY	SECTION	TOTAL SHEETS	SHEET NO.
8956	MADISON	59BR-1	75	65

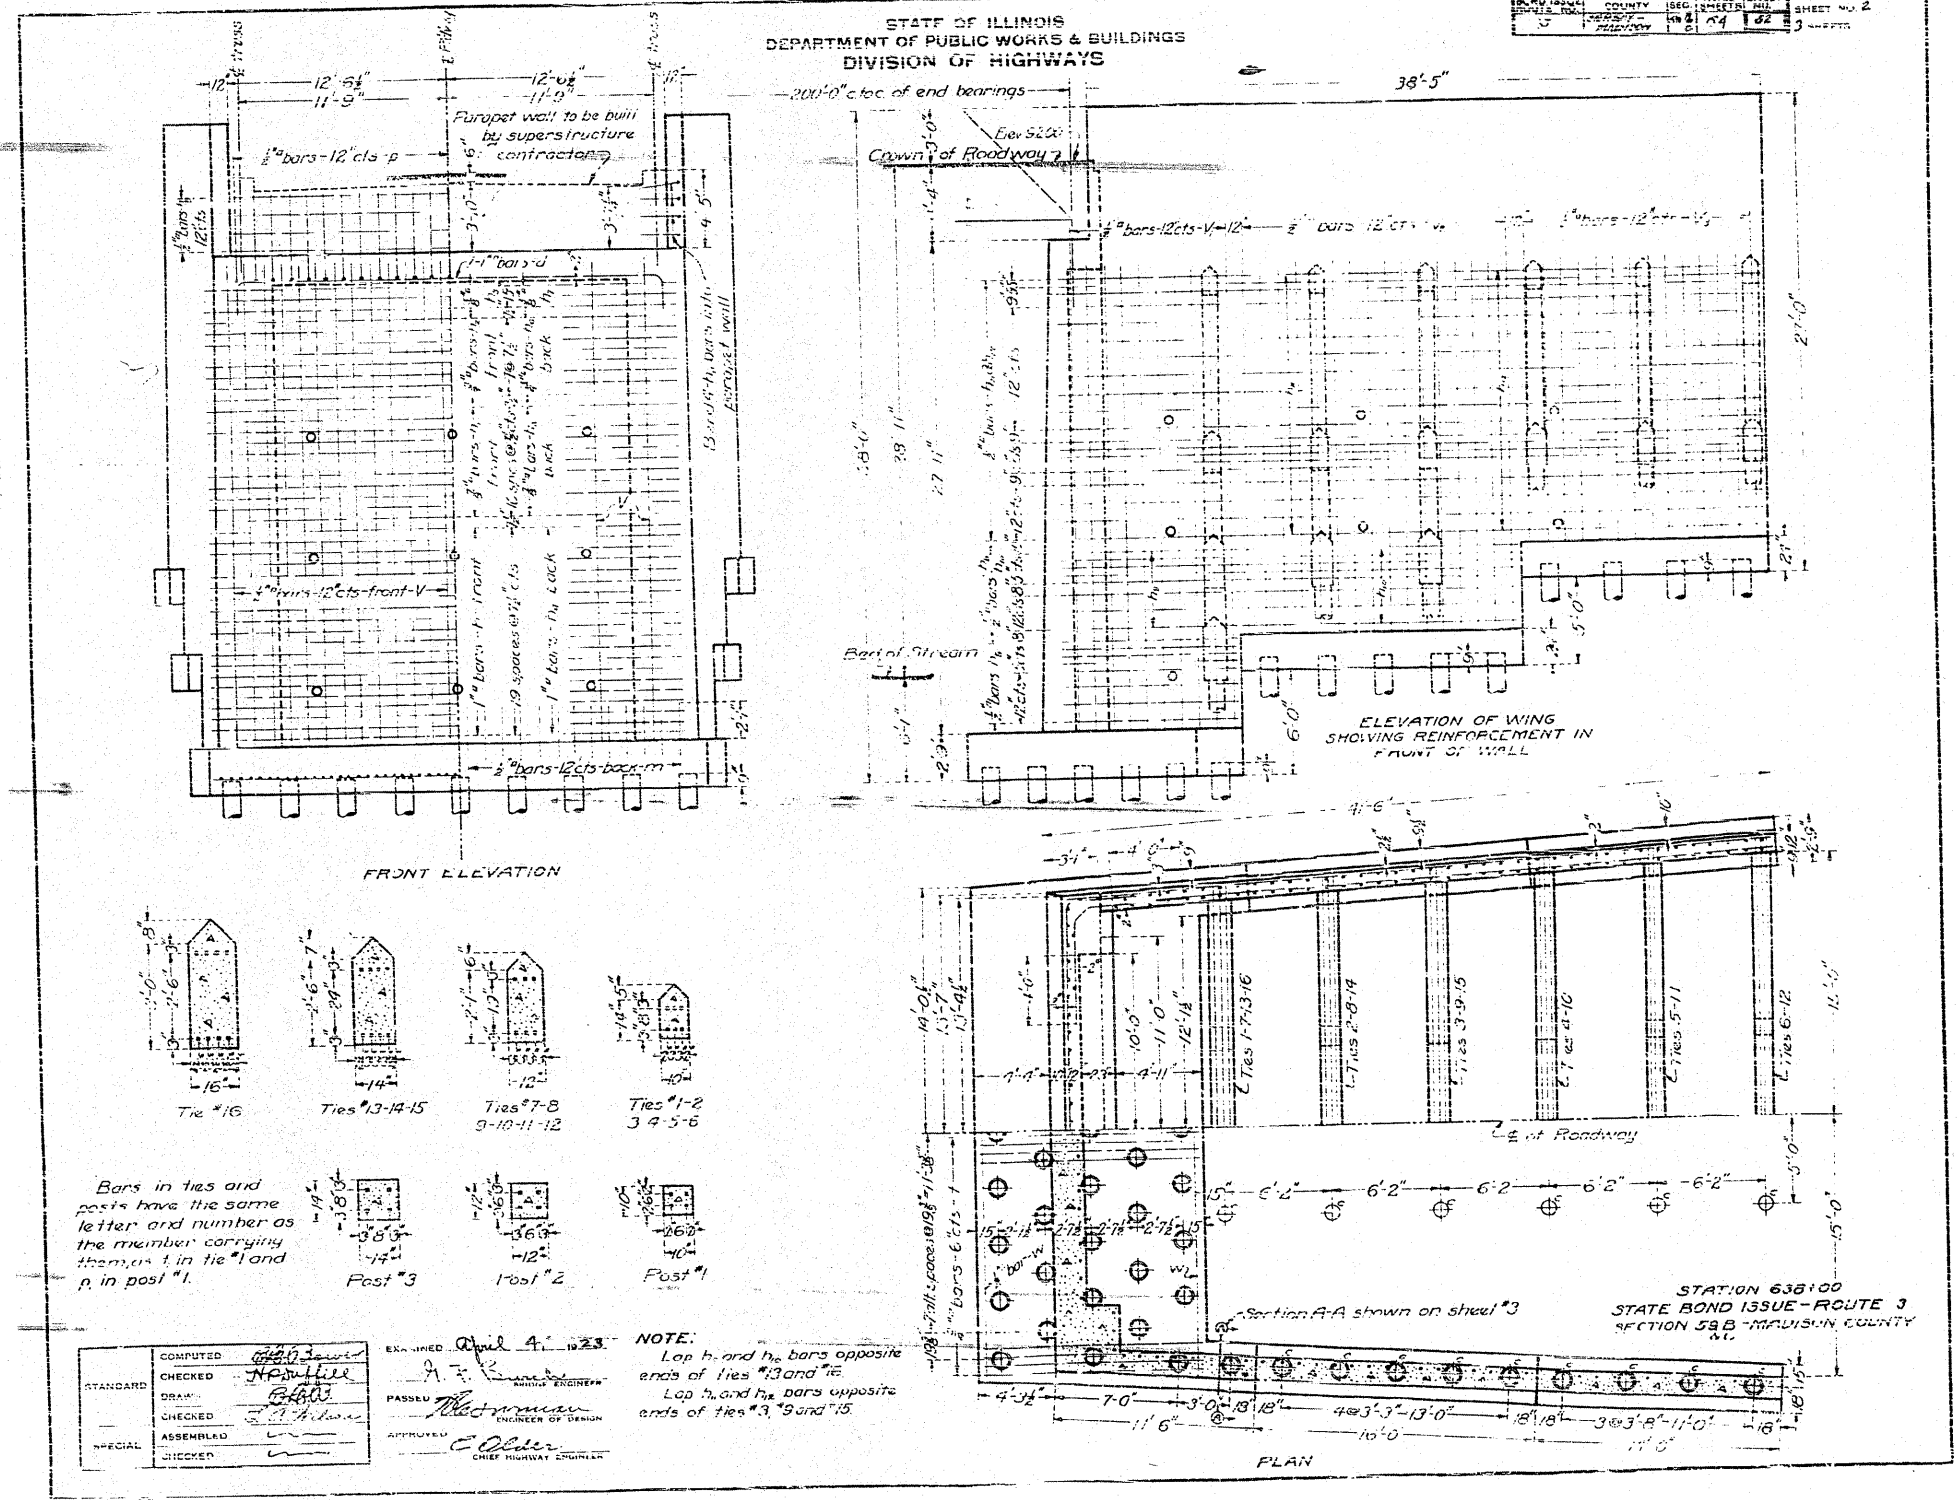

COMPUTED	<i>[Signature]</i>
CHECKED	<i>[Signature]</i>
DRAWN	<i>[Signature]</i>
CHECKED	<i>[Signature]</i>
ASSEMBLED	<i>[Signature]</i>
CHECKED	<i>[Signature]</i>

EXAMINED	April 4, 1923
APPROVED	<i>[Signature]</i> CHIEF HIGHWAY ENGINEER

**NOTE:**  
Lap  $h_v$  and  $h_h$  bars opposite ends of ties #3 and #6.  
Lap  $h_v$  and  $h_h$  bars opposite ends of ties #9, #9 and #15.

FOR INFORMATION ONLY

FILE NAME =	USER NAME = harbaughrd
ct:\pw\work\pwwdot\harbaughrd\dms52107\p	02106a.dgn
	PLOT SCALE = 50.0000 / IN.
	PLOT DATE = 1/23/2009

DESIGNED -	REVISED -
DRAWN -	REVISED -
CHECKED -	REVISED -
DATE -	REVISED -

STATE OF ILLINOIS  
DEPARTMENT OF TRANSPORTATION

EXISTING BRIDGE PLANS	
SCALE:	SHEET NO. 8 OF 9 SHEETS
STA.	TO STA.

F.A.U. RTE.	SECTION	COUNTY	TOTAL SHEETS	SHEET NO.
8956	59BR-1	MADISON	75	65
FED. ROAD DIST. NO.	ILLINOIS FED. AID PROJECT			
	CONTRACT NO. 76B18			