


BUTT JOINT DETAIL
DETAIL 'A'

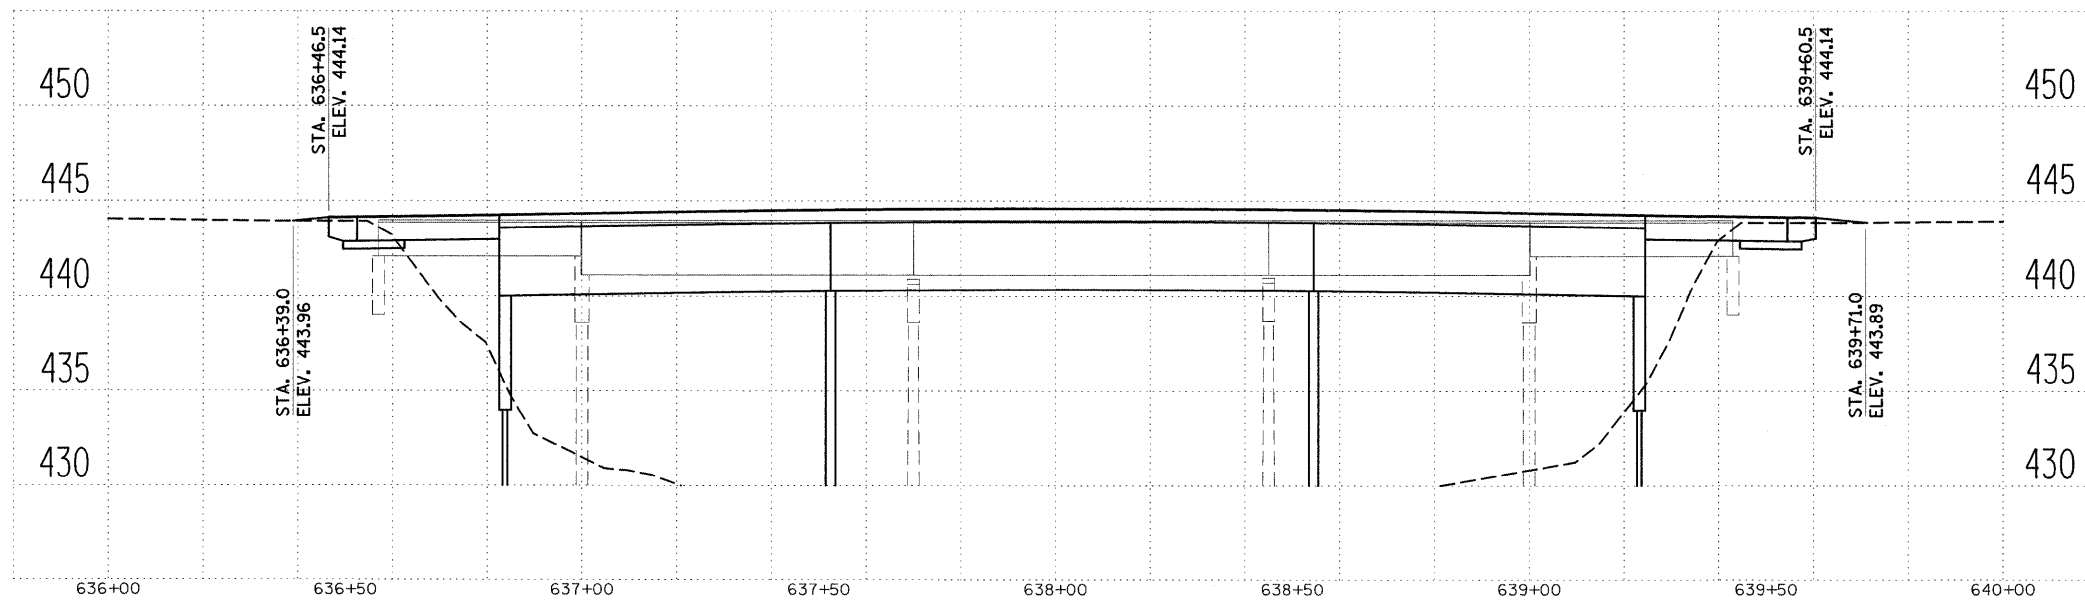

STAGING RAMP DETAIL

FILE NAME = #FILE#	USER NAME = #USER#	DESIGNED -	REVISED -	STATE OF ILLINOIS DEPARTMENT OF TRANSPORTATION	MISCELLANEOUS DETAILS				F.A.U. RTE.	SECTION	COUNTY	TOTAL SHEETS	SHEET NO.
	PLOT SCALE = #SCALE#	CHECKED -	REVISED -						8956	59BR-1	MADISON	75	67
PLOT DATE = #DATE#	DATE -	REVISED -	REVISED -		SCALE: SHEET NO. OF SHEETS STA. TO STA.				CONTRACT NO. 76B18				
								FED. ROAD DIST. NO. ILLINOIS FED. AID PROJECT					