
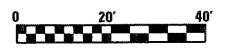


11 STA. 850+16, 16.6' LT
EXISTING VALVE BOX
TO BE ADJUSTED

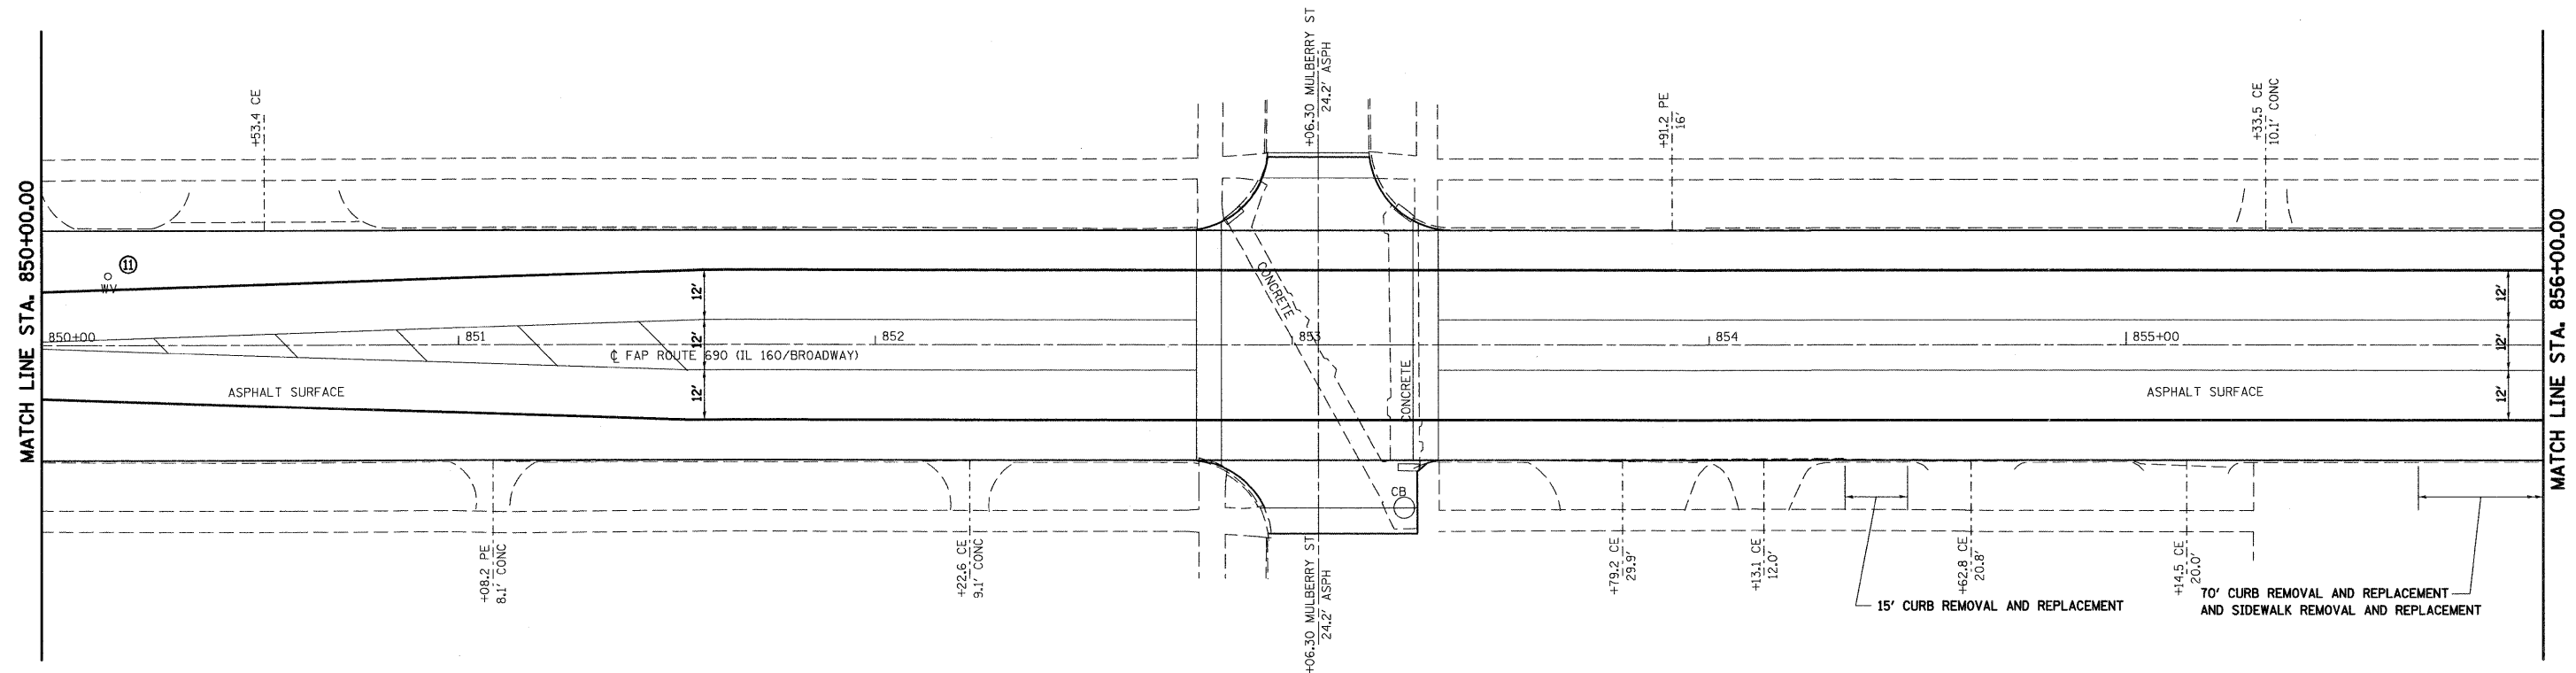

FILE NAME = S:\Projects\407-0029-RHY IL 160 (RERLAND)\dgn\CA00 Sheet\41X-RS-1-11-11.dgn	USER NAME = paul	DESIGNED - ESW	REVISED -	STATE OF ILLINOIS DEPARTMENT OF TRANSPORTATION	PLAN SHEET, IL ROUTE 160		F.A.P. RTE. 690	SECTION 41X-RS-1	COUNTY MADISON	TOTAL SHEETS 58	SHEET NO. 22	
PLLOT SCALE = 20.000' / IN.	CHECKED - BRM	DATE - 9-29-08	REVISED -		SCALE: 1" = 20'	SHEET NO. 4 OF 9 SHEETS	STA. 850+00.00 TO STA. 856+00.00	CONTRACT NO. 76C35				
PLLOT DATE = 1/13/2009	DATE - 9-29-08	REVISED -	REVISED -		FED. ROAD DIST. NO. ILLINOIS FED. AID PROJECT							