





12 STA. 856+56, 34.4' LT
EXISTING FRAMES AND GRATES
TO BE ADJUSTED

14 STA. 861+75, 38.0' LT
EXISTING VALVE BOX
TO BE ADJUSTED

13 STA. 856+69, 1.1' LT
EXISTING FRAMES AND GRATES
TO BE ADJUSTED

15 STA. 861+77, 38.1' LT
EXISTING VALVE BOX
TO BE ADJUSTED

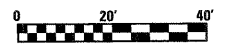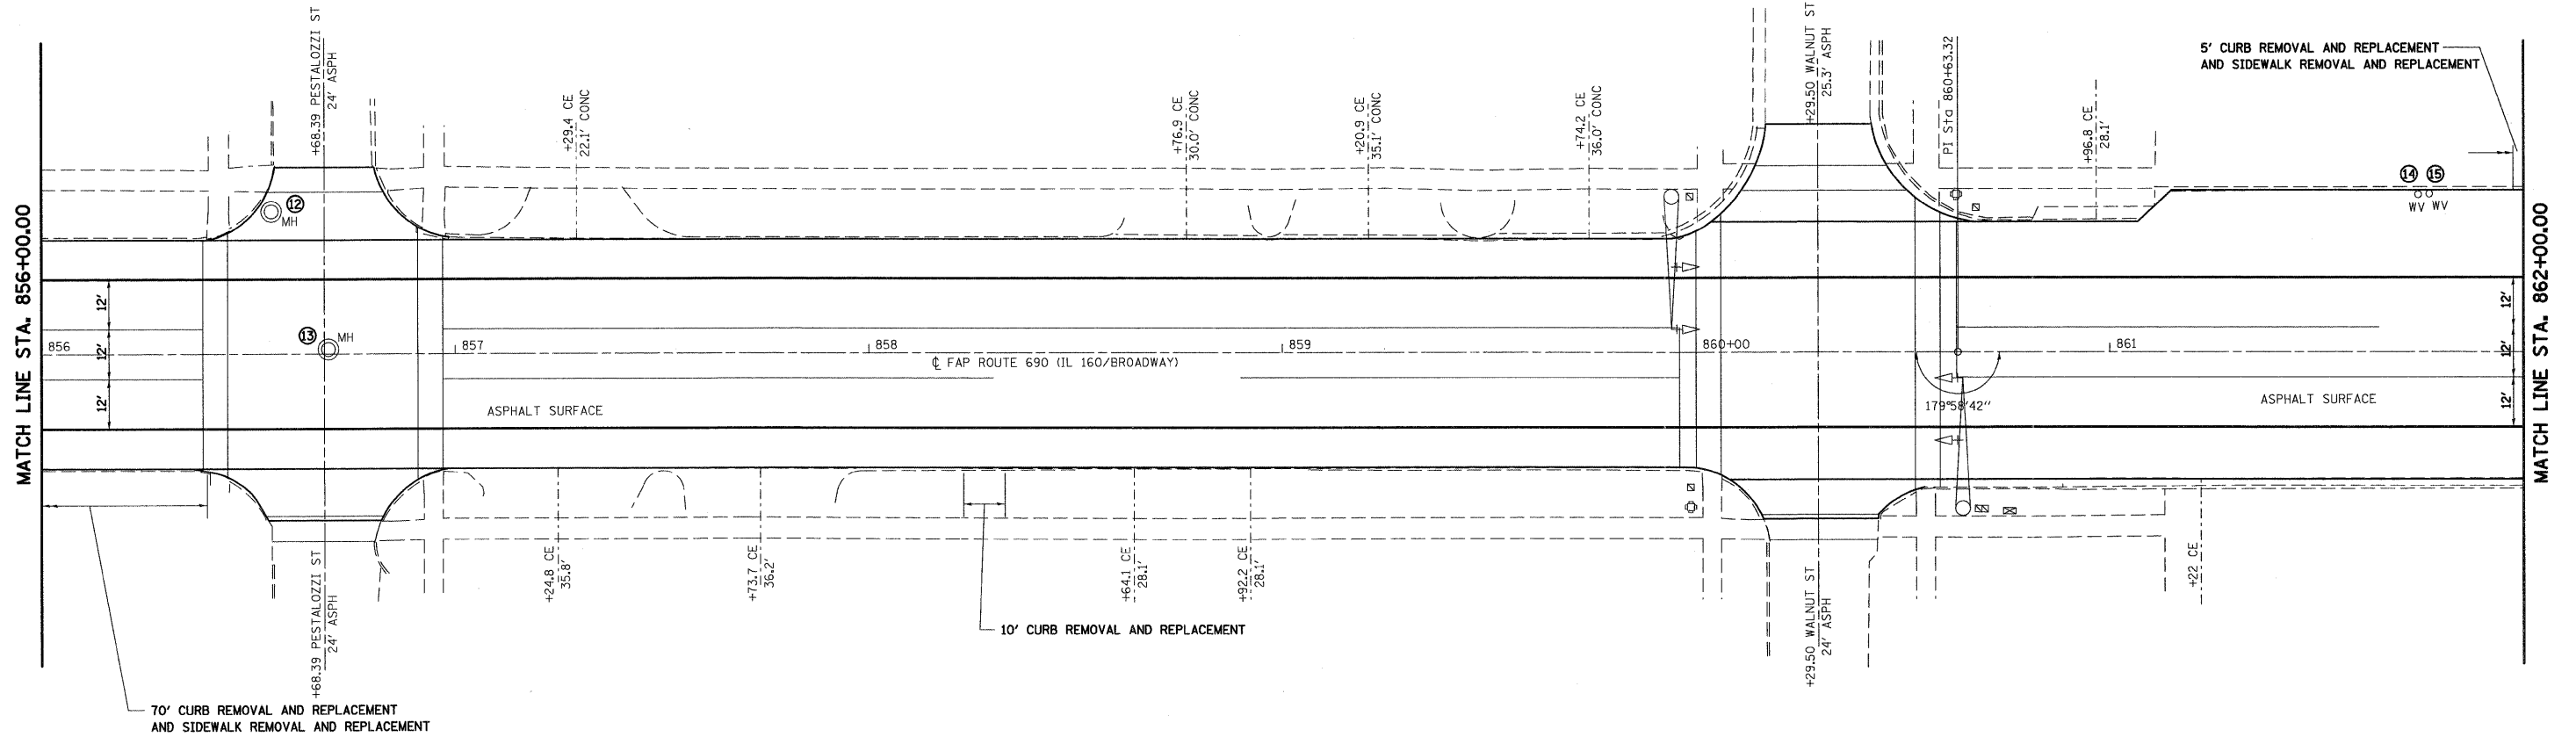

FILE NAME =	USER NAME = paul	DESIGNED - ESW	REVISED -	STATE OF ILLINOIS DEPARTMENT OF TRANSPORTATION	PLAN SHEET, IL ROUTE 160	F.A.P. RTE.	SECTION	COUNTY	TOTAL SHEETS	SHEET NO.	
S:\Projects\407-0029-4HY IL 160 (HIGHLAND)\dgn\CA00 Sheets\41876C35-ah1-plan.dgn	PLOT SCALE = 20,000' / IN.	DRAWN - WJS	REVISED -			690	41X-RS-1	MADISON	58	23	
PLOT DATE = 1/13/2009	DATE - 9-29-08	CHECKED - BRM	REVISED -			CONTRACT NO. 76C35					
		DATE - 9-29-08	REVISED -			SCALE: 1" = 20' SHEET NO. 5 OF 9 SHEETS STA. 856+00.00 TO STA. 862+00.00 FED. ROAD DIST. NO. ILLINOIS FED. AID PROJECT					