



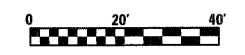

- 16 STA. 862+23, 35.8' LT
EXISTING FRAMES AND GRATES
TO BE ADJUSTED
FINAL ELEVATION TO BE
DETERMINED BY ENGINEER.
- 17 STA. 862+23, 21.0' LT
EXISTING FRAMES AND GRATES
TO BE ADJUSTED
- 18 STA. 863+60, 14.8' LT
EXISTING VALVE BOX
TO BE ADJUSTED
- 19 STA. 863+63, 31.5' LT
EXISTING FRAMES AND GRATES
TO BE ADJUSTED
- 20 STA. 863+93, 0.6' LT
EXISTING FRAMES AND GRATES
TO BE ADJUSTED
- 21 STA. 864+01, 22.6' LT
EXISTING FRAMES AND GRATES
TO BE ADJUSTED
- 22 STA. 864+29, 24.3' LT
EXISTING VALVE BOX
TO BE ADJUSTED
- 23 STA. 867+21, 14.0' LT
EXISTING VALVE BOX
TO BE ADJUSTED
- 24 STA. 867+54, 26.7' LT
EXISTING FRAMES AND GRATES
TO BE ADJUSTED
- 25 STA. 867+61, 15.6' LT
EXISTING VALVE BOX
TO BE ADJUSTED
- 26 STA. 867+69, 31.7' RT
EXISTING FRAMES AND GRATES
TO BE ADJUSTED
- 27 STA. 867+75, 11.7' LT
EXISTING VALVE BOX
TO BE ADJUSTED
- 28 STA. 867+76, 37.3' RT
EXISTING FRAMES AND GRATES
TO BE ADJUSTED

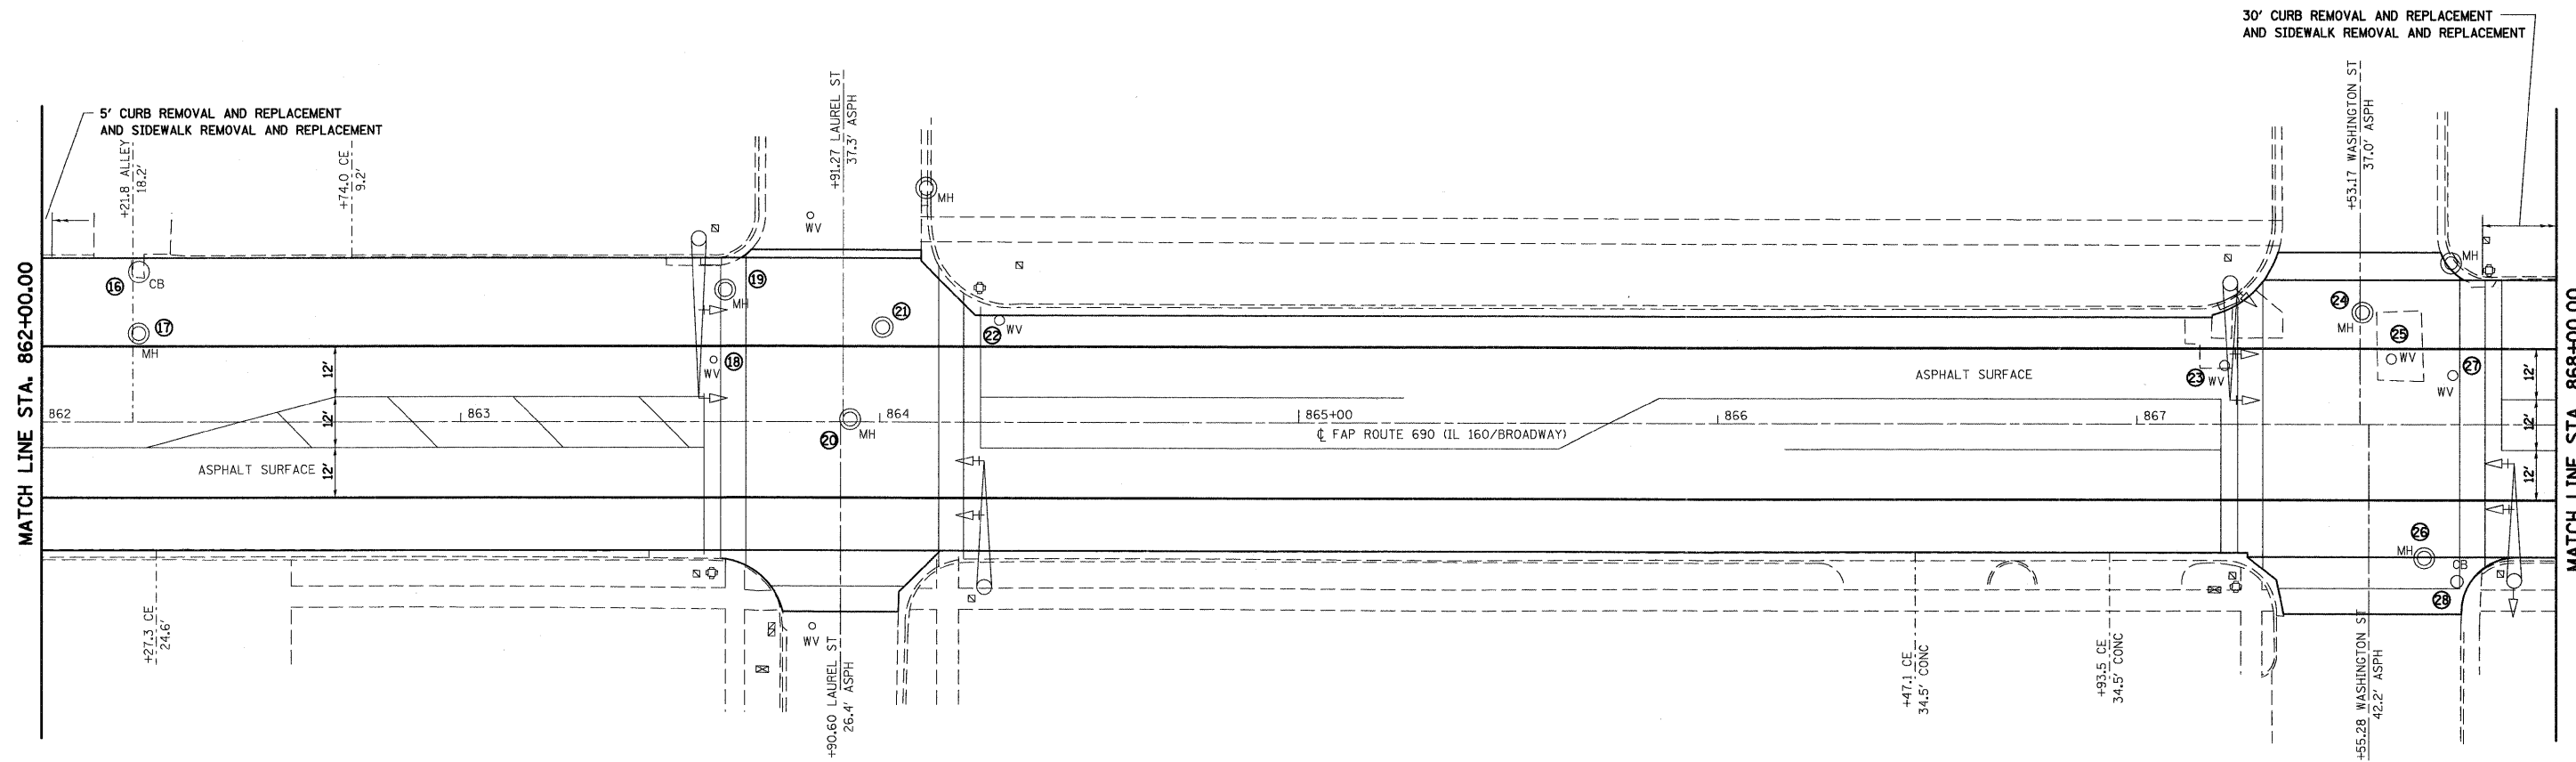

FILE NAME =	USER NAME = poul	DESIGNED - ESW	REVISED -	STATE OF ILLINOIS DEPARTMENT OF TRANSPORTATION	PLAN SHEET, IL ROUTE 160	F.A.P. RTE. 690	SECTION 41X-RS-1	COUNTY MADISON	TOTAL SHEETS 58	SHEET NO. 24	
S:\Projects\407-0029-R1Y IL 160 090LAND\dwg\CADD Sheets\0876C35-81Y-plan.dgn	PLOT SCALE = 20.000' / IN.	CHECKED - BRM	REVISED -			SCALE: 1" = 20' SHEET NO. 6 OF 9 SHEETS STA. 862+00.00 TO STA. 868+00.00					
PLOT DATE = 1/13/2009	DATE = 9-29-08	REVISED -				CONTRACT NO. 76C35					
						FED. ROAD DIST. NO. ILLINOIS FED. AID PROJECT					