



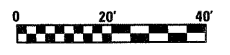

- 54 STA. 874+45, 14.9' LT
EXISTING VALVE BOX
TO BE ADJUSTED
- 55 STA. 874+60, 11.0' LT
EXISTING VALVE BOX
TO BE ADJUSTED
- 56 STA. 874+76, 0.1' LT
EXISTING FRAMES AND GRATES
TO BE ADJUSTED
- 57 STA. 875+07, 15.3' LT
EXISTING VALVE BOX
TO BE ADJUSTED
- 58 STA. 878+23, 31.5' RT
EXISTING FRAMES AND GRATES
TO BE ADJUSTED

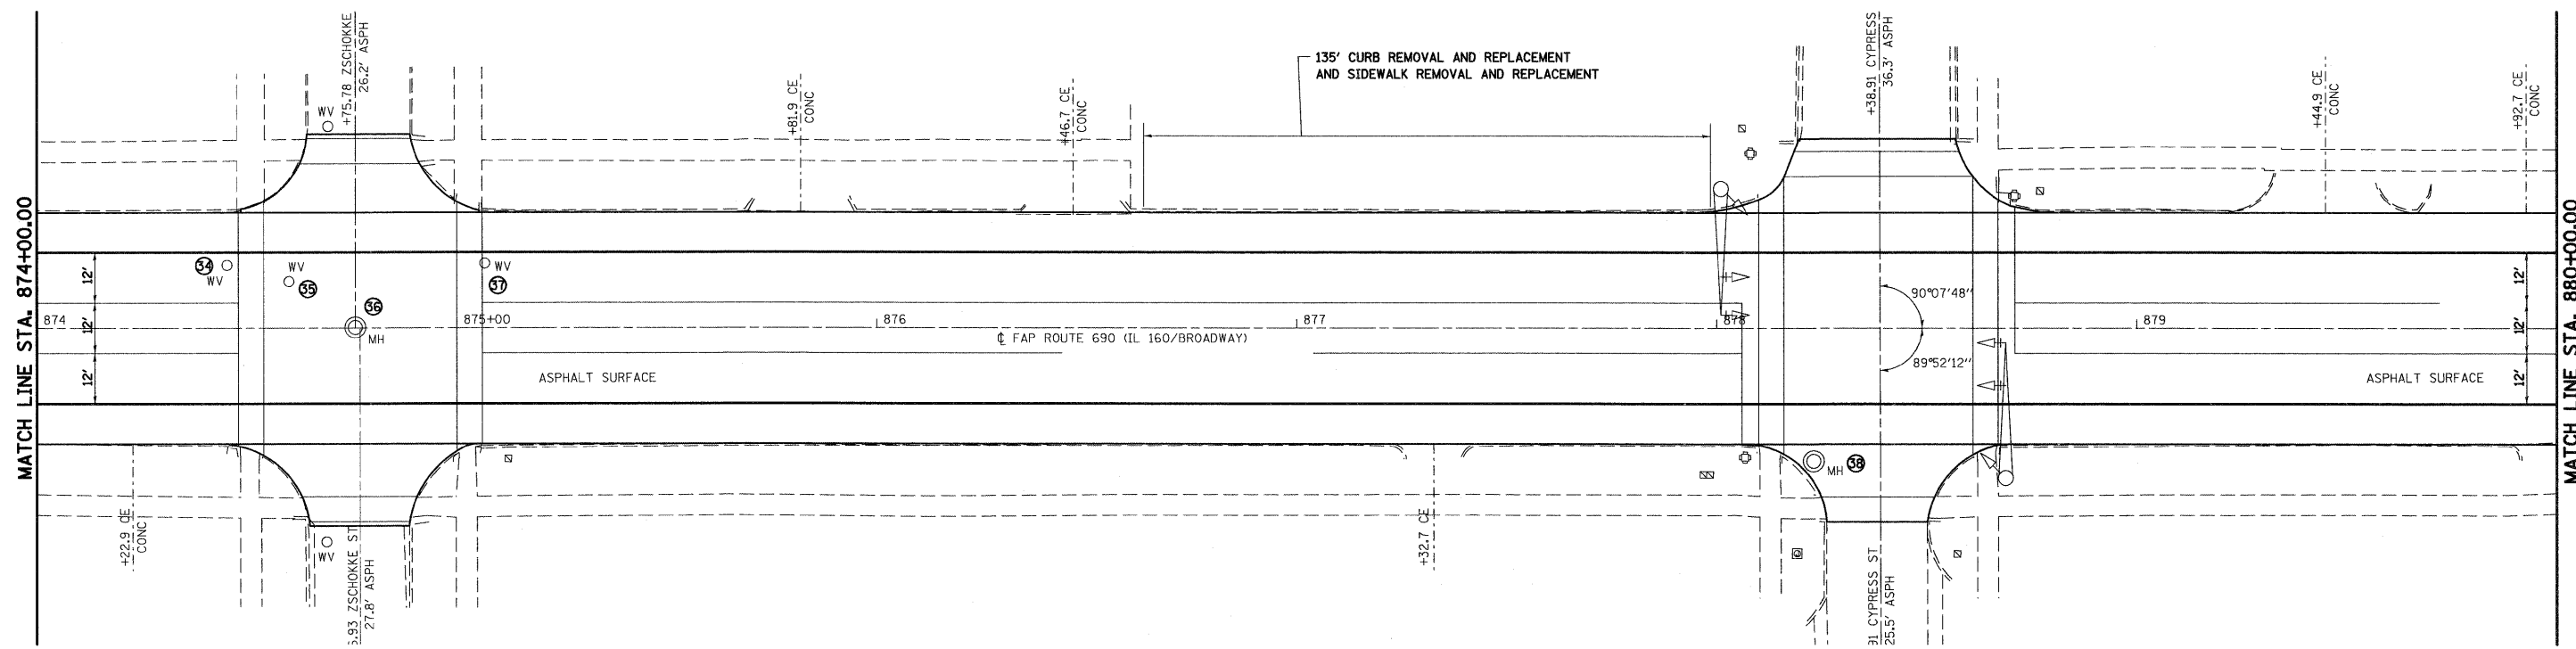

FILE NAME =	USER NAME = pau	DESIGNED - ESW	REVISED -	STATE OF ILLINOIS DEPARTMENT OF TRANSPORTATION	PLAN SHEET, IL ROUTE 160	F.A.P. RTE. 690	SECTION 41X-RS-1	COUNTY MADISON	TOTAL SHEETS 58	SHEET NO. 26		
5:\Projects\407-0029-61Y IL 160 HIGHLAND\dwg\CADD Sheets\41X-RS-1-11-11-11.dgn	STA\08176C35-sh11-plan.dgn	DRAWN - WJS	REVISED -			SCALE: 1" = 20'	SHEET NO. 8 OF 9 SHEETS	STA. 874+00.00 TO STA. 880+00.00	FED. ROAD DIST. NO.	ILLINOIS FED. AID PROJECT	CONTRACT NO. 76C35	
PLOT SCALE = 20,000' / IN.	CHECKED - BRM	DATE - 9-29-08	REVISED -									
PLOT DATE = 1/13/2009	DATE - 9-29-08	REVISED -										