


FINAL SURVEY	DATE
NOTED SURVEY	BY
NOTE BOOK	
PLATE	
AREAS	
CHECKED	

ORIGINAL SURVEY	DATE
NOTED SURVEY	BY
NOTE BOOK	
PLATE	
AREAS	
CHECKED	

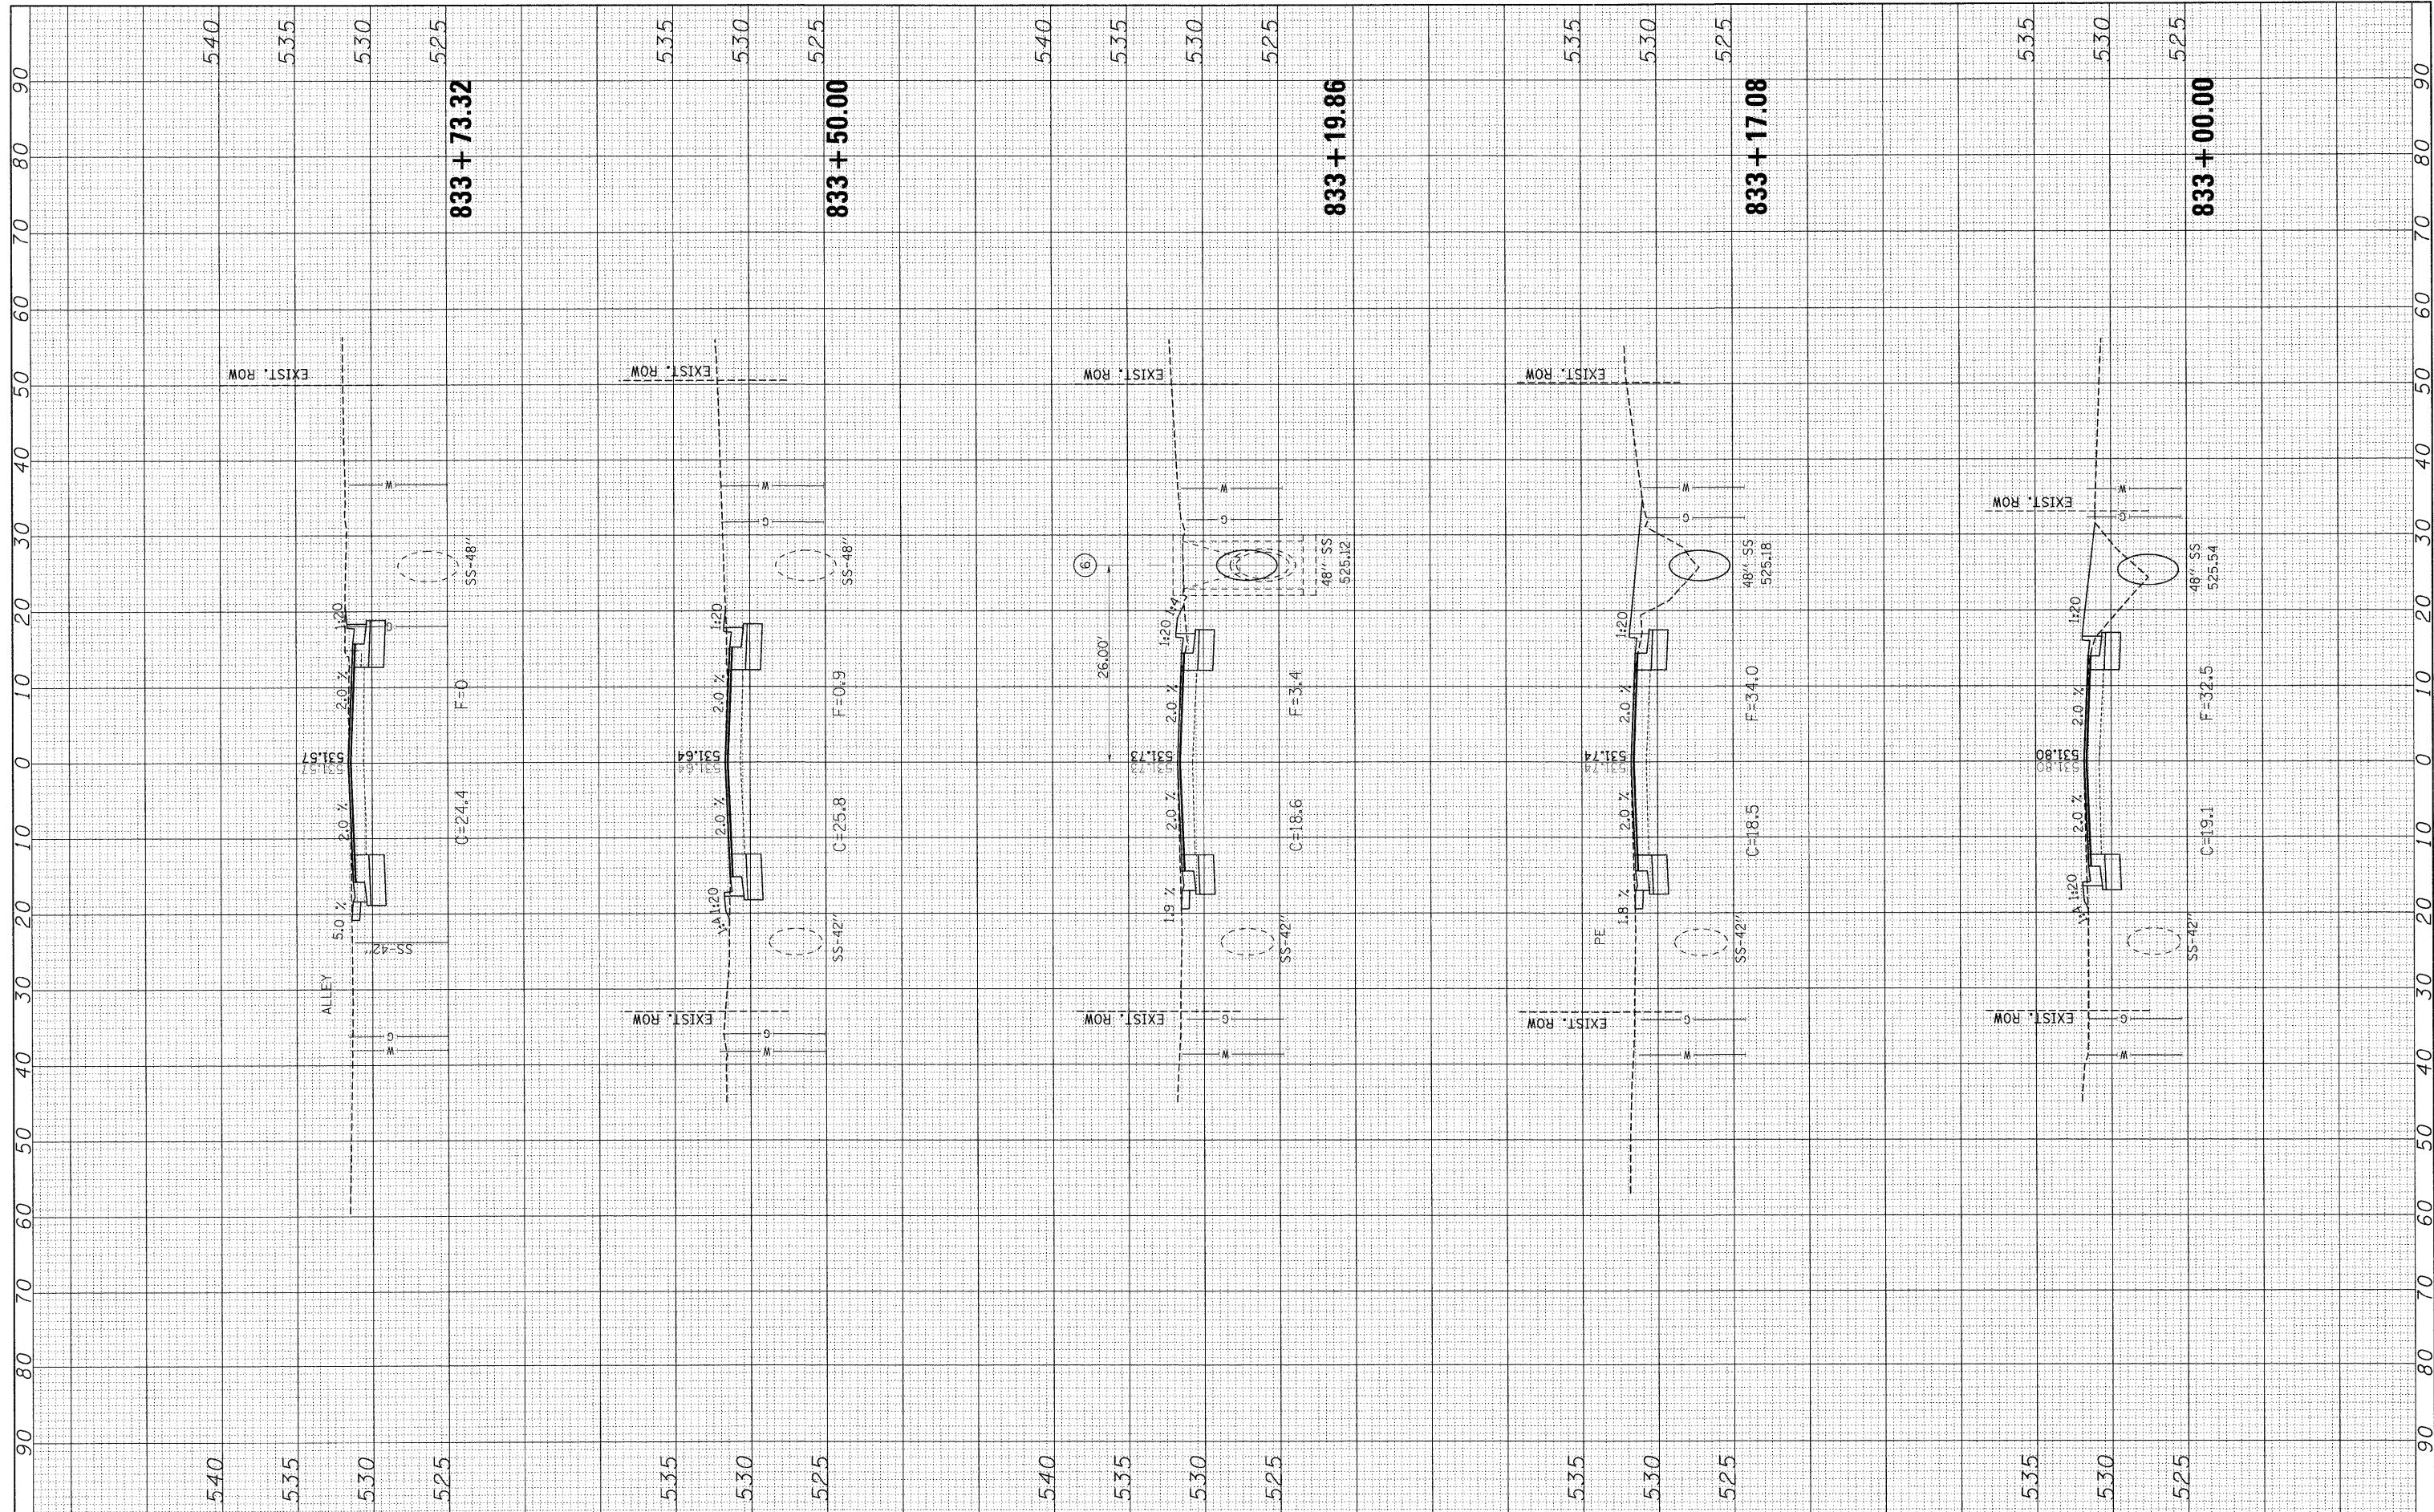

FILE NAME = S:\Projects\160-0029-4HY IL 160 (BROADWAY)\dgn\CAD00 Sheets\0876 SS-dnt-xssh1.dgn	USER NAME = paul	DESIGNED - JWS	REVISED -	<b>STATE OF ILLINOIS</b> <b>DEPARTMENT OF TRANSPORTATION</b> <b>CROSS SECTIONS, IL ROUTE 160 (BROADWAY)</b>	F.A.P. RTE. 690	SECTION 41X-RS-1	COUNTY MADISON	TOTAL SHEETS 58	SHEET NO. 52
PLOT SCALE = 10,0000' / IN.		DRAWN - WJS	REVISED -		SCALE: 10	SHEET NO. 2 OF 7 SHEETS	STA. 833+00.00 TO STA. 833+73.32	CONTRACT NO. 76C35	
PLOT DATE = 1/13/2009		CHECKED - DRM	REVISED -		FED. ROAD DIST. NO. ILLINOIS FED. AID PROJECT				
		DATE -	REVISED -						