


FINAL SURVEY NO.	SURVEY PLOTTED	DATE
NOTE BOOK NO.	TEMPLATE AREAS CHECKED	

ORIGINAL SURVEY NO.	SURVEY PLOTTED	DATE
NOTE BOOK NO.	TEMPLATE AREAS CHECKED	

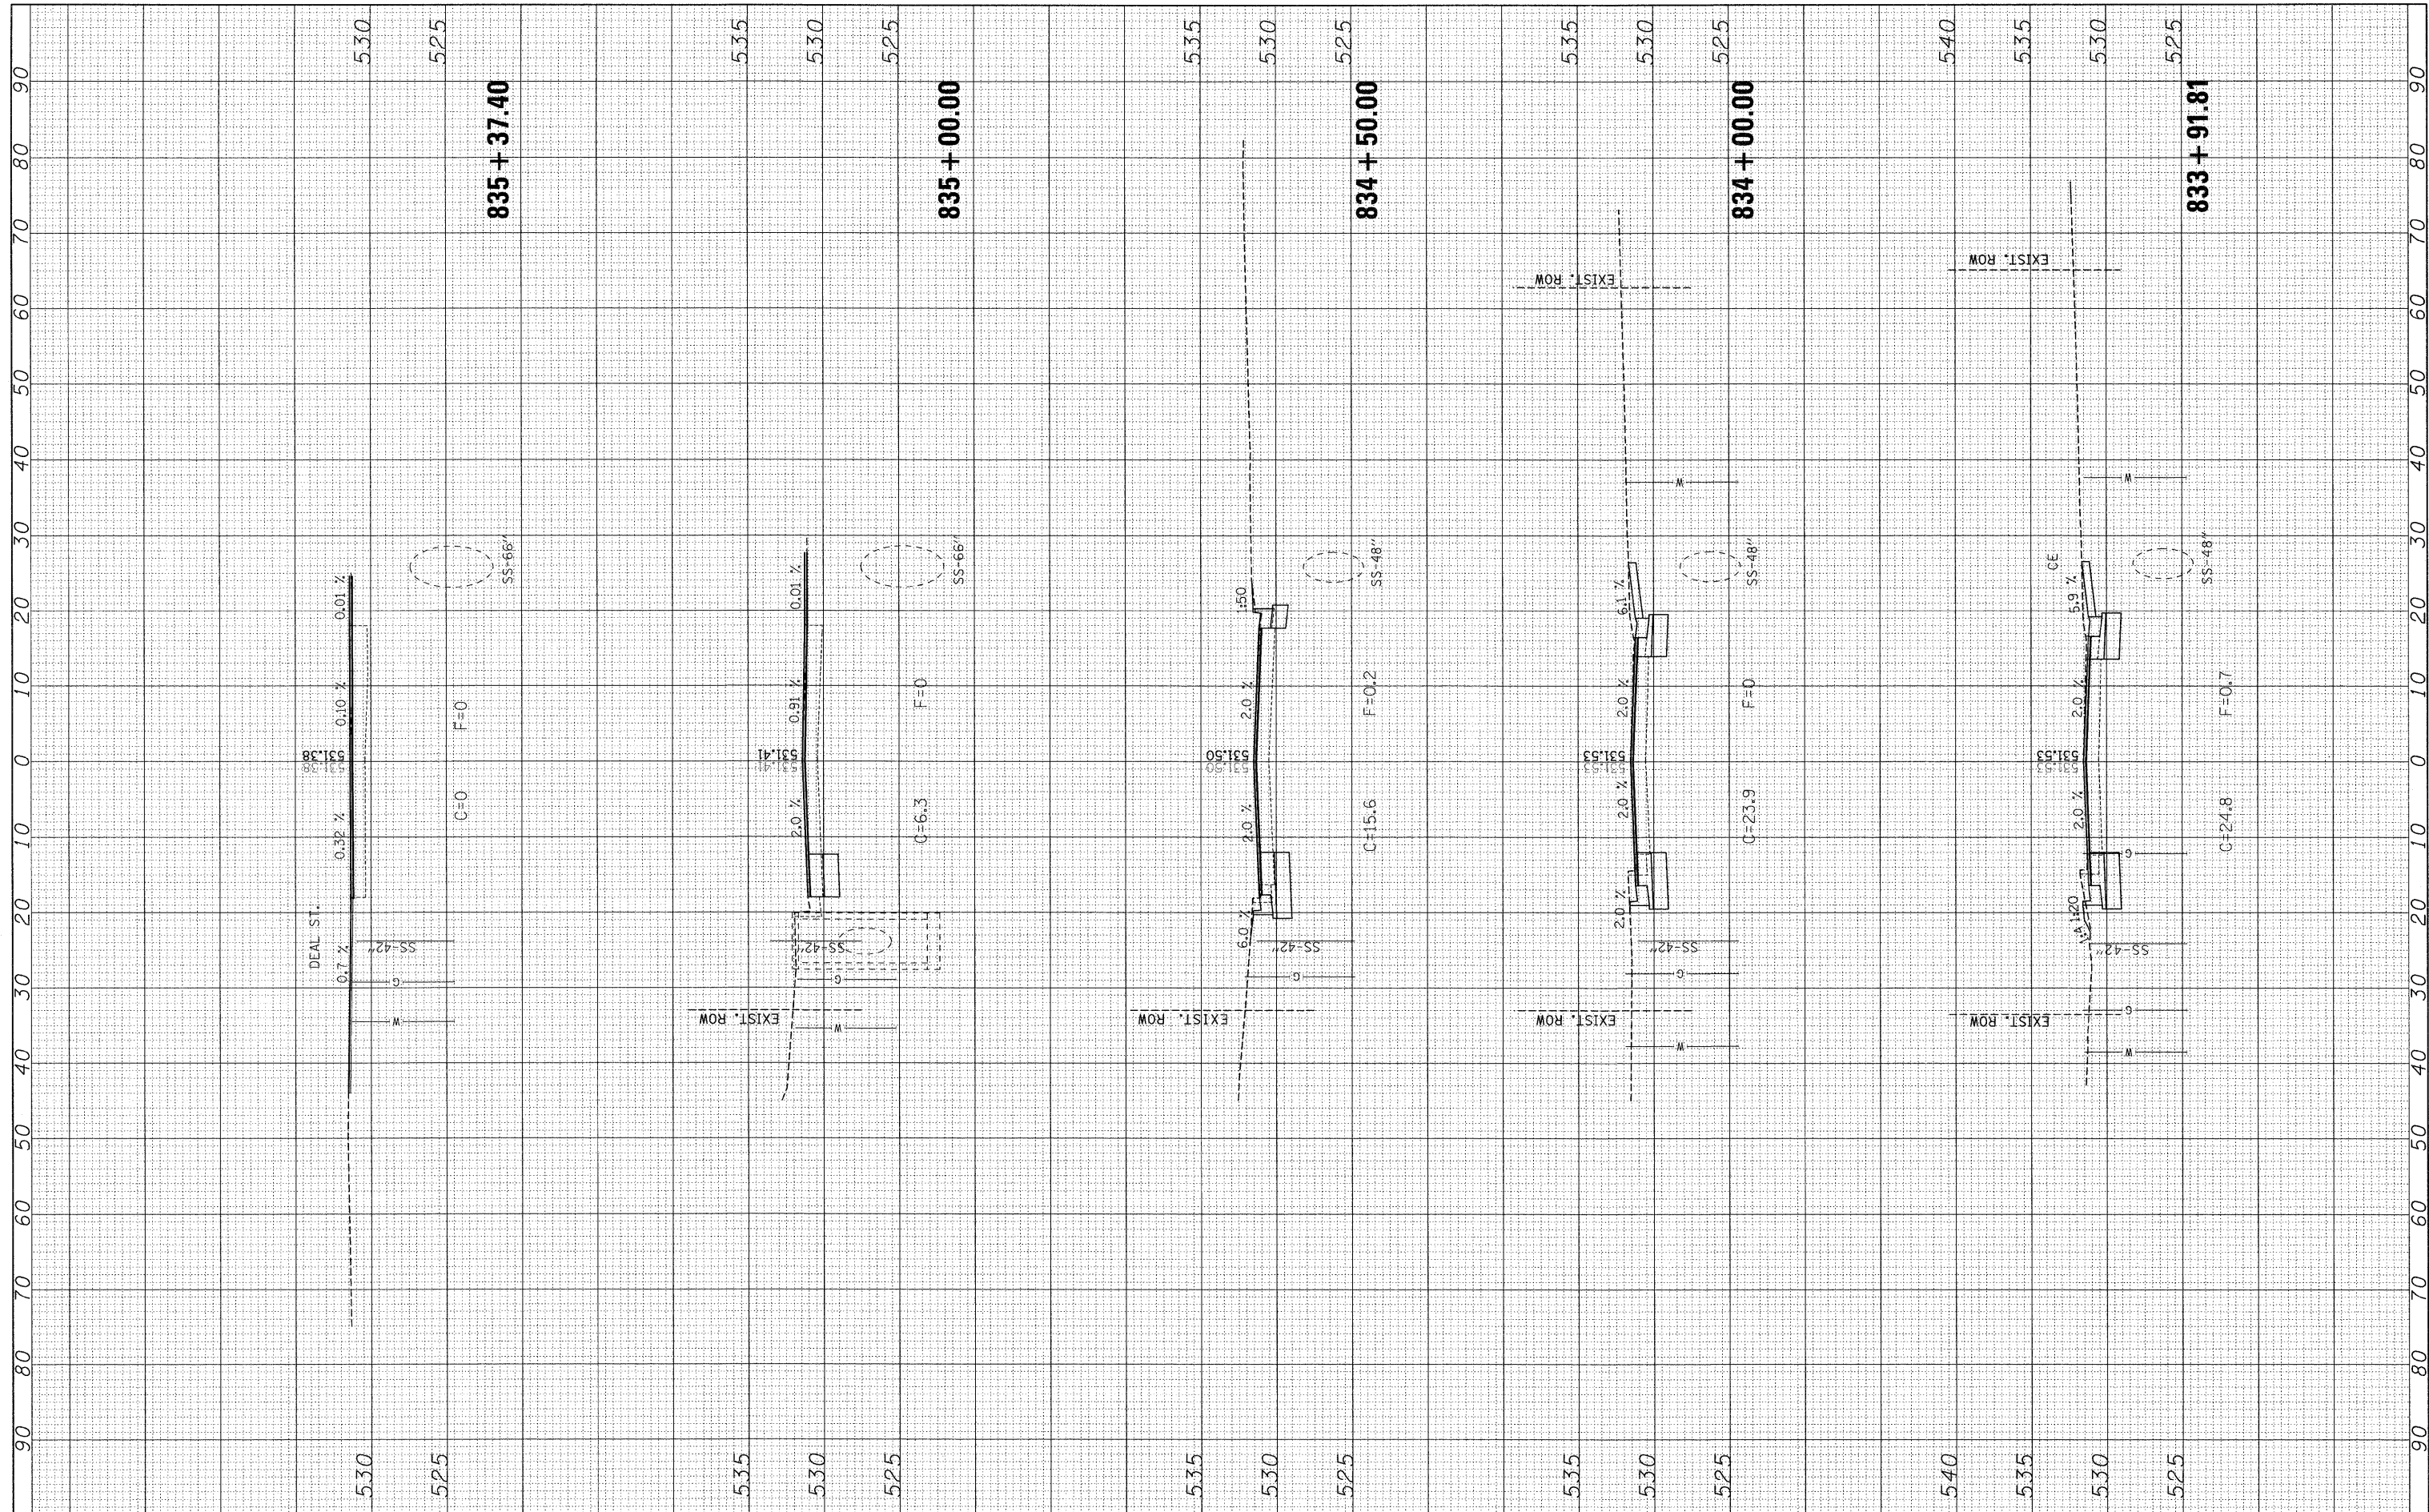

FILE NAME = S:\Projects\407-0029-4R IL 160 (HIGHLAND)\dgn\CADD Sheets\58766 SS-jht+ksn.rdg  
 USER NAME = paul  
 PLOT SCALE = 10.0000' / IN.  
 PLOT DATE = 1/13/2009

DESIGNED - JWS  
 DRAWN - WJS  
 CHECKED - DRM  
 DATE -

REVISED -  
 REVISED -  
 REVISED -  
 REVISED -

**STATE OF ILLINOIS  
 DEPARTMENT OF TRANSPORTATION**

**CROSS SECTIONS, IL ROUTE 160 (BROADWAY)**

SCALE: 10 SHEET NO. 3 OF 7 SHEETS STA. 833+91.81 TO STA. 835+37.40

F.A.P. RTE. 690	SECTION 41X-RS-1	COUNTY MADISON	TOTAL SHEETS 58	SHEET NO. 53
FED. ROAD DIST. NO. ILLINOIS FED. AID PROJECT			CONTRACT NO. 76C35	