


FINAL SURVEY	SURVEYED	BY	DATE
NOTE BOOK	PLOTTED		
NO.	TEMPLATE		
	AREAS CHECKED		

ORIGINAL SURVEY	SURVEYED	BY	DATE
NOTE BOOK	PLOTTED		
NO.	TEMPLATE		
	AREAS CHECKED		

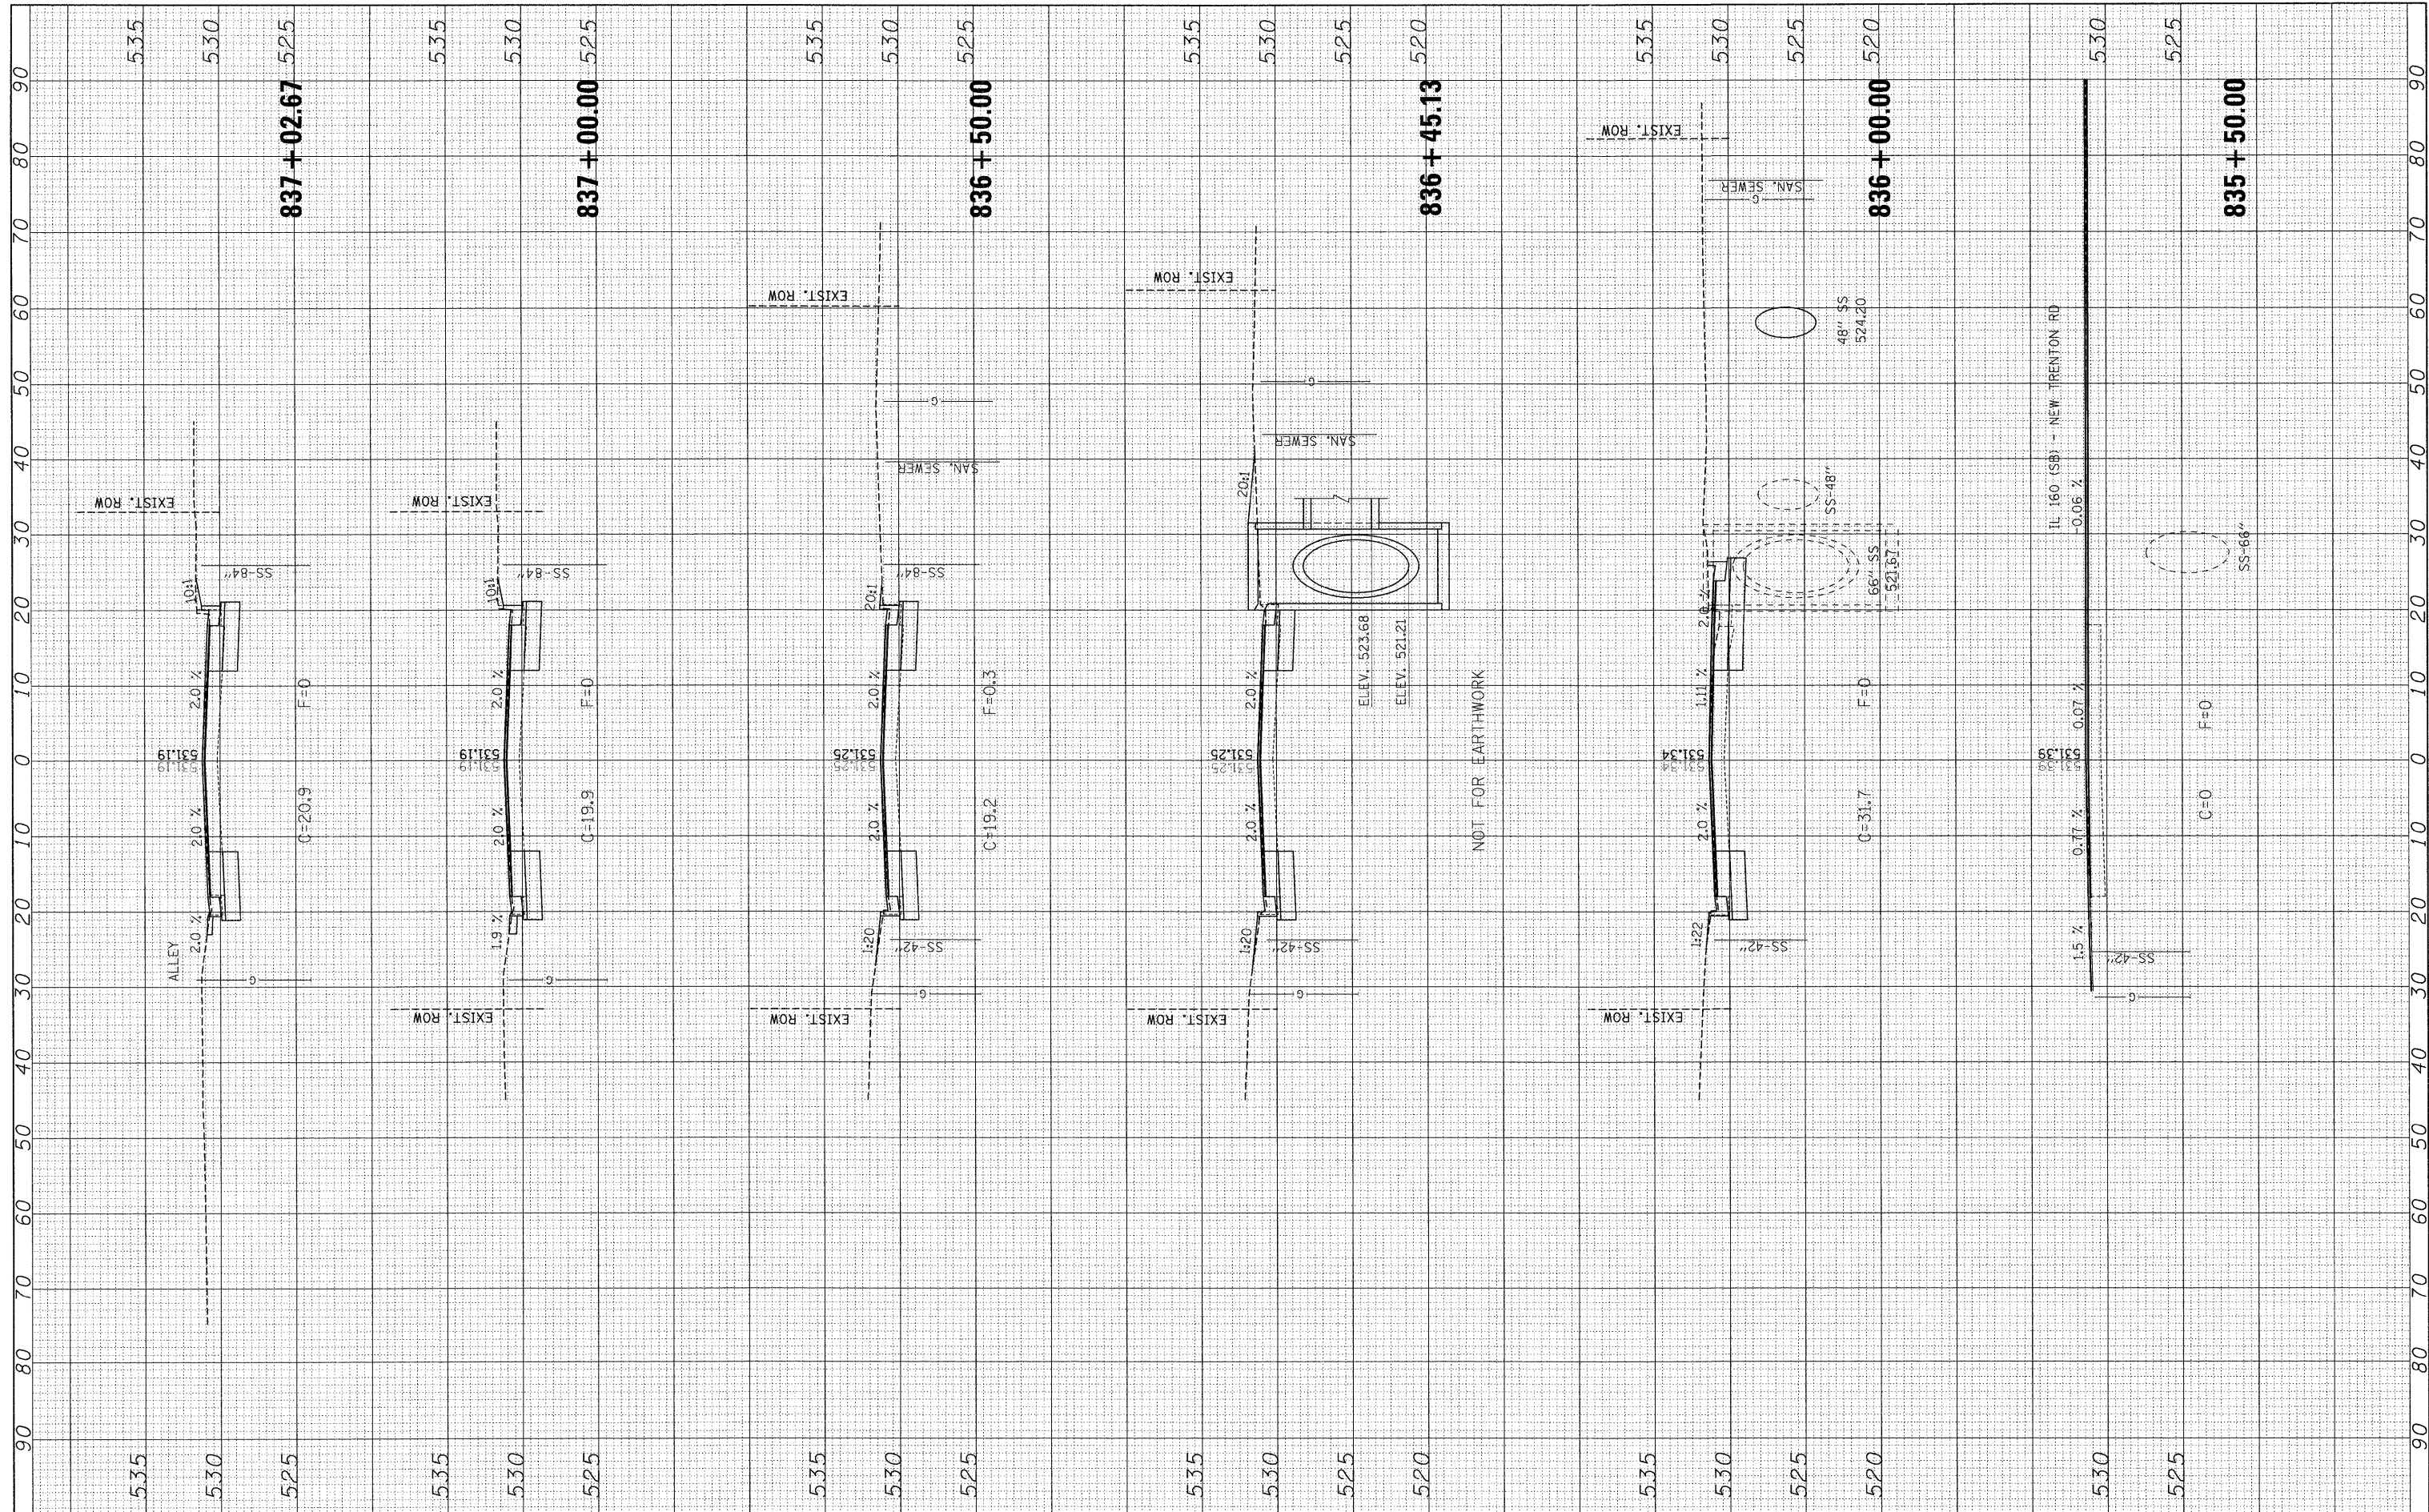

FILE NAME =	USER NAME = paul	DESIGNED - JWS	REVISED -	<b>STATE OF ILLINOIS</b> <b>DEPARTMENT OF TRANSPORTATION</b>	<b>CROSS SECTIONS, IL ROUTE 160 (BROADWAY)</b>	F.A.P. RTE. 690	SECTION 41X-RS-1	COUNTY MADISON	TOTAL SHEETS 58	SHEET NO. 54		
S:\Projects\1407-0629-4HY IL 160 (BROADWAY)\dgn\14070629-4HY-SS-sh1-xssm1.dgn	PLOT SCALE = 10,0000' / IN.	DRAWN - WJS	REVISED -			SCALE: 10	SHEET NO. 4 OF 7 SHEETS	STA. 835+50.00 TO STA. 837+02.67	CONTRACT NO. 76C35			
	PLOT DATE = 1/13/2009	CHECKED - DRM	REVISED -			FED. ROAD DIST. NO. ILLINOIS FED. AID PROJECT						
		DATE -	REVISED -									