


FINAL SURVEY	DATE
SURVEYED	BY
NOTED	
PLOTTED	
TEMPLATE	
NOTE BOOK	
AREAS	
CHECKED	
NO.	

ORIGINAL SURVEY	DATE
SURVEYED	BY
NOTED	
PLOTTED	
TEMPLATE	
NOTE BOOK	
AREAS	
CHECKED	
NO.	

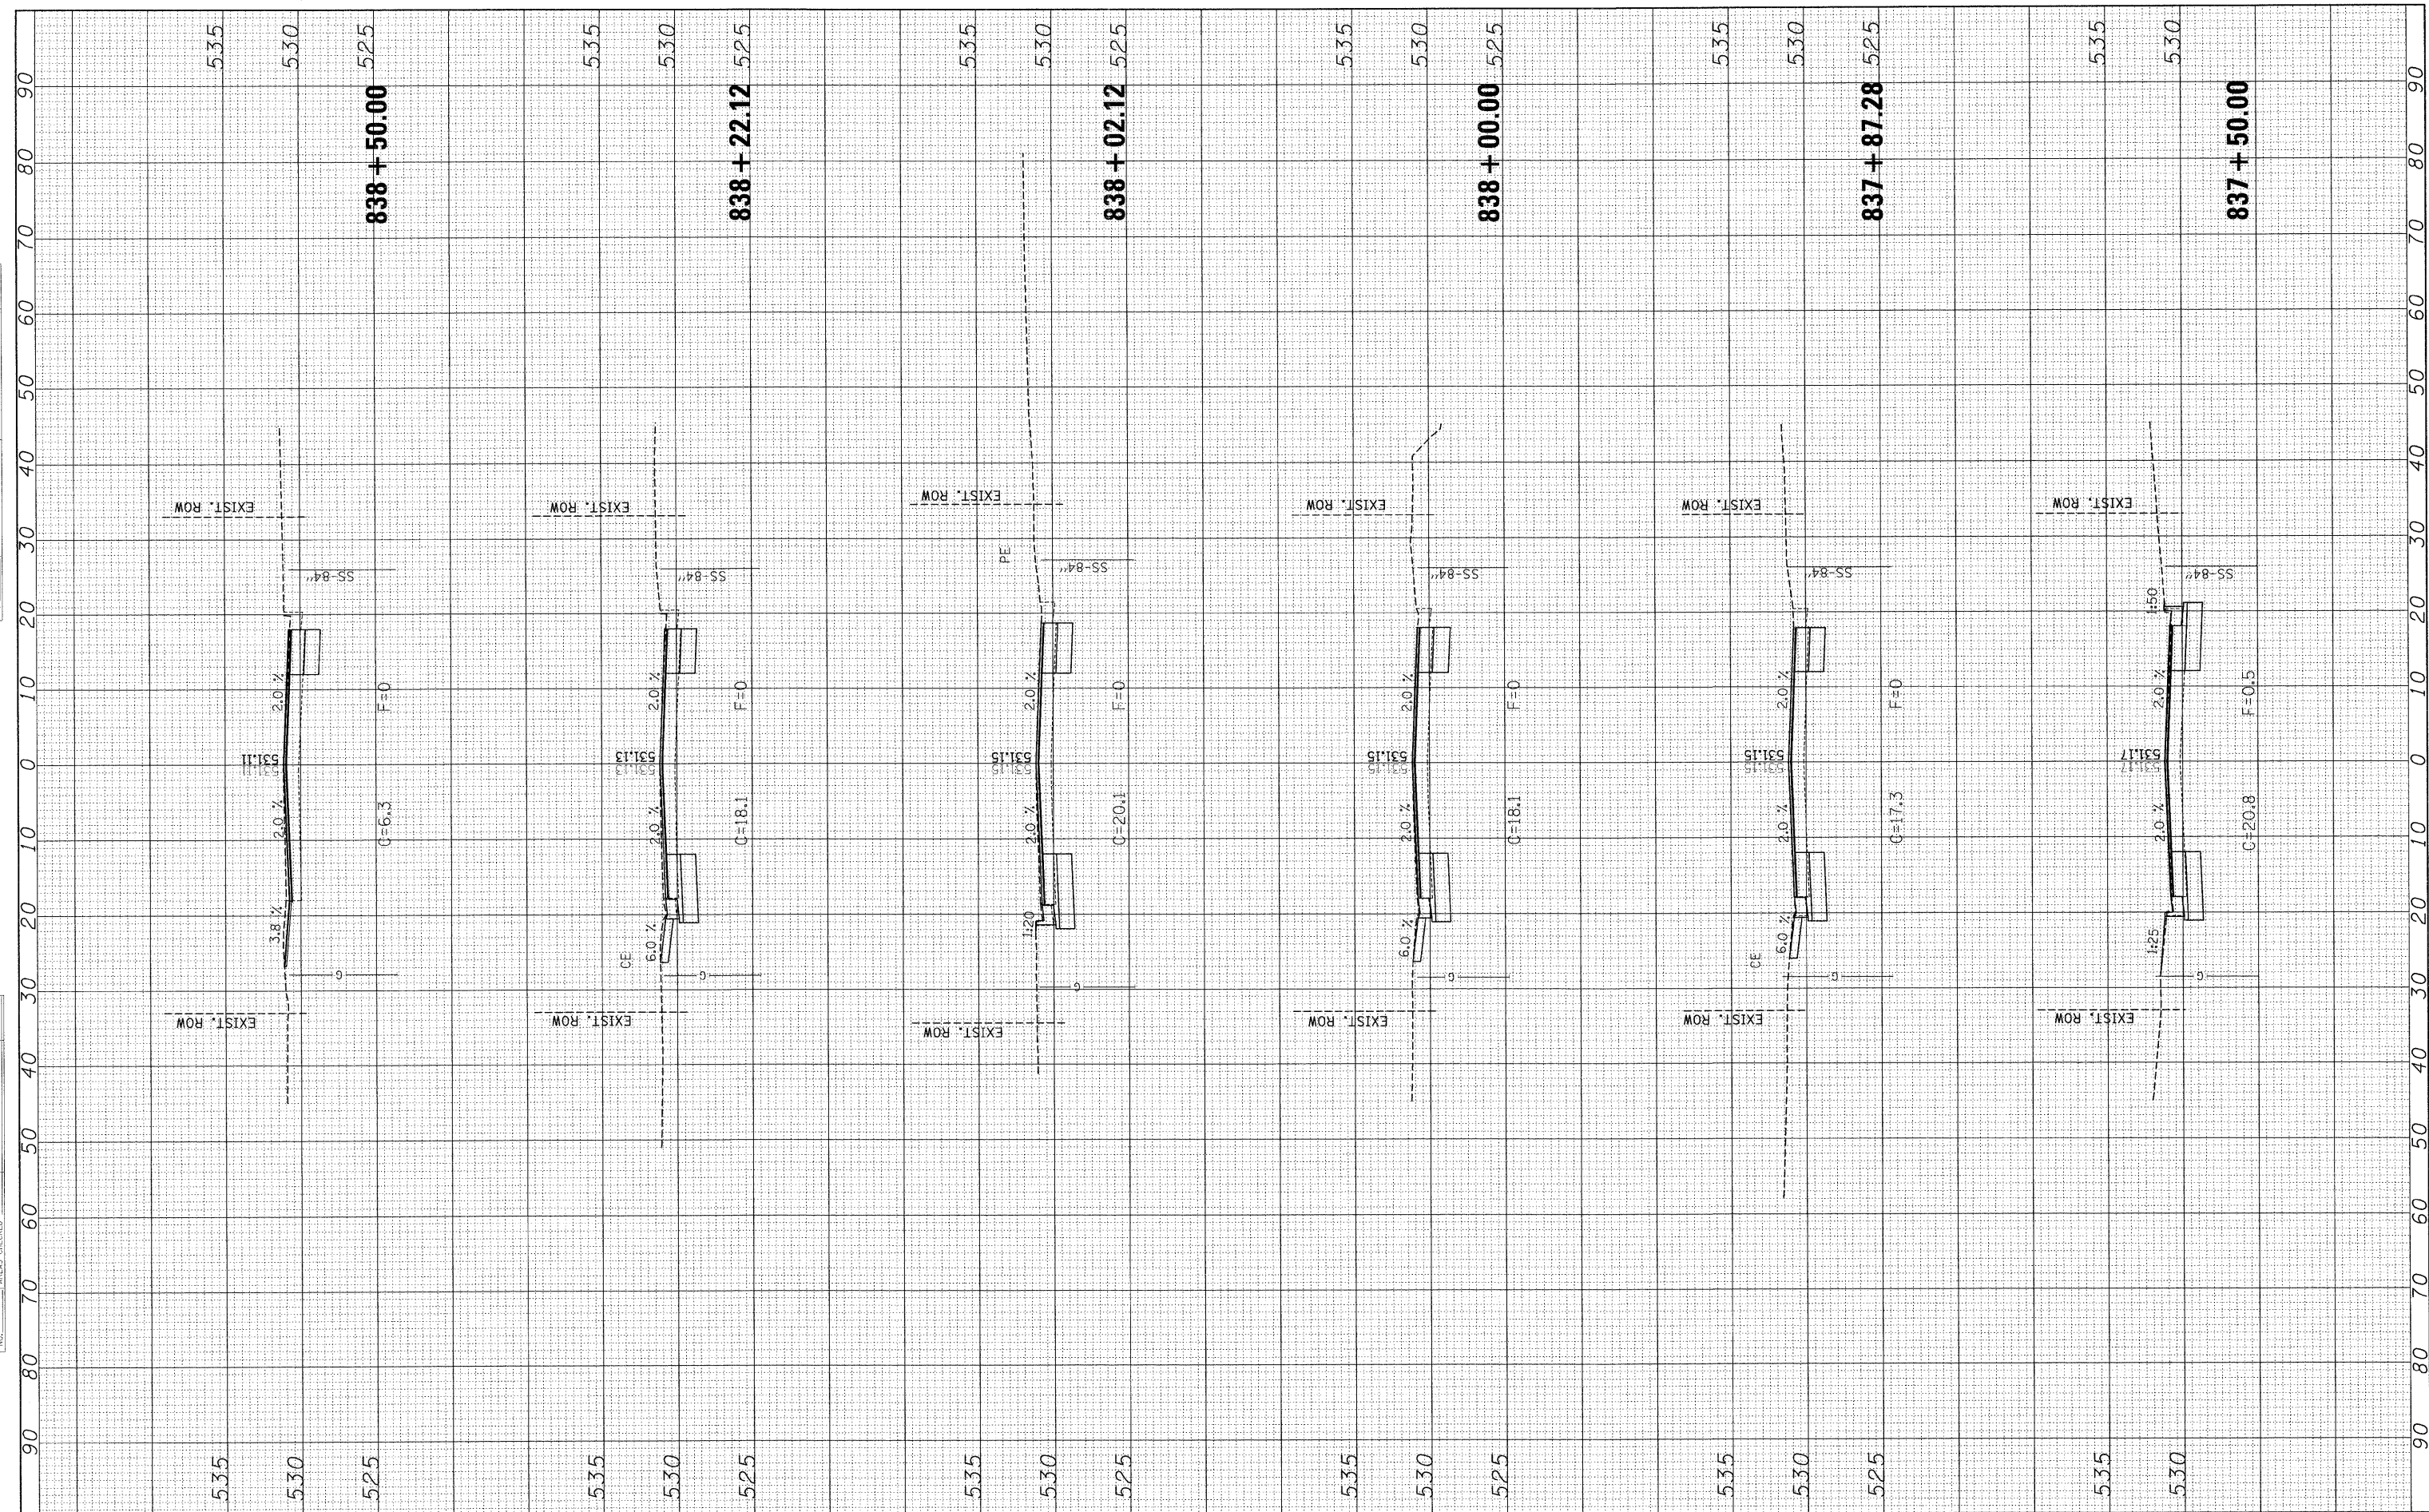

FILE NAME =	USER NAME = paul	DESIGNED - JWS	REVISED -	<b>STATE OF ILLINOIS</b> <b>DEPARTMENT OF TRANSPORTATION</b>	<b>CROSS SECTIONS, IL ROUTE 160 (BROADWAY)</b>		F.A.P. RTE. 690	SECTION 41X-RS-1	COUNTY MADISON	TOTAL SHEETS 58	SHEET NO. 55	
S:\Projects\401-0029-41X-160 (HIGHLAND)\CADD Sheets\087635-ant-rsant.dgn	PLOT SCALE = 10.0000' / IN.	DRAWN - WJS	REVISED -		SCALE: 10	SHEET NO. 5 OF 7 SHEETS	STA. 837+50.00 TO STA. 838+50.00	FED. ROAD DIST. NO.	ILLINOIS	FED. AID PROJECT	CONTRACT NO. 76C35	
PLOT DATE = 1/13/2009	DATE -	CHECKED - DRM	REVISED -									
		DATE -	REVISED -									