


FINAL	SURVEYED	BY	DATE
SURVEY	PLOTTED		
NOTE BOOK	TEMPLATE		
NO.	AREAS CHECKED		

ORIGINAL	SURVEYED	BY	DATE
SURVEY	PLOTTED		
NOTE BOOK	TEMPLATE		
NO.	AREAS CHECKED		

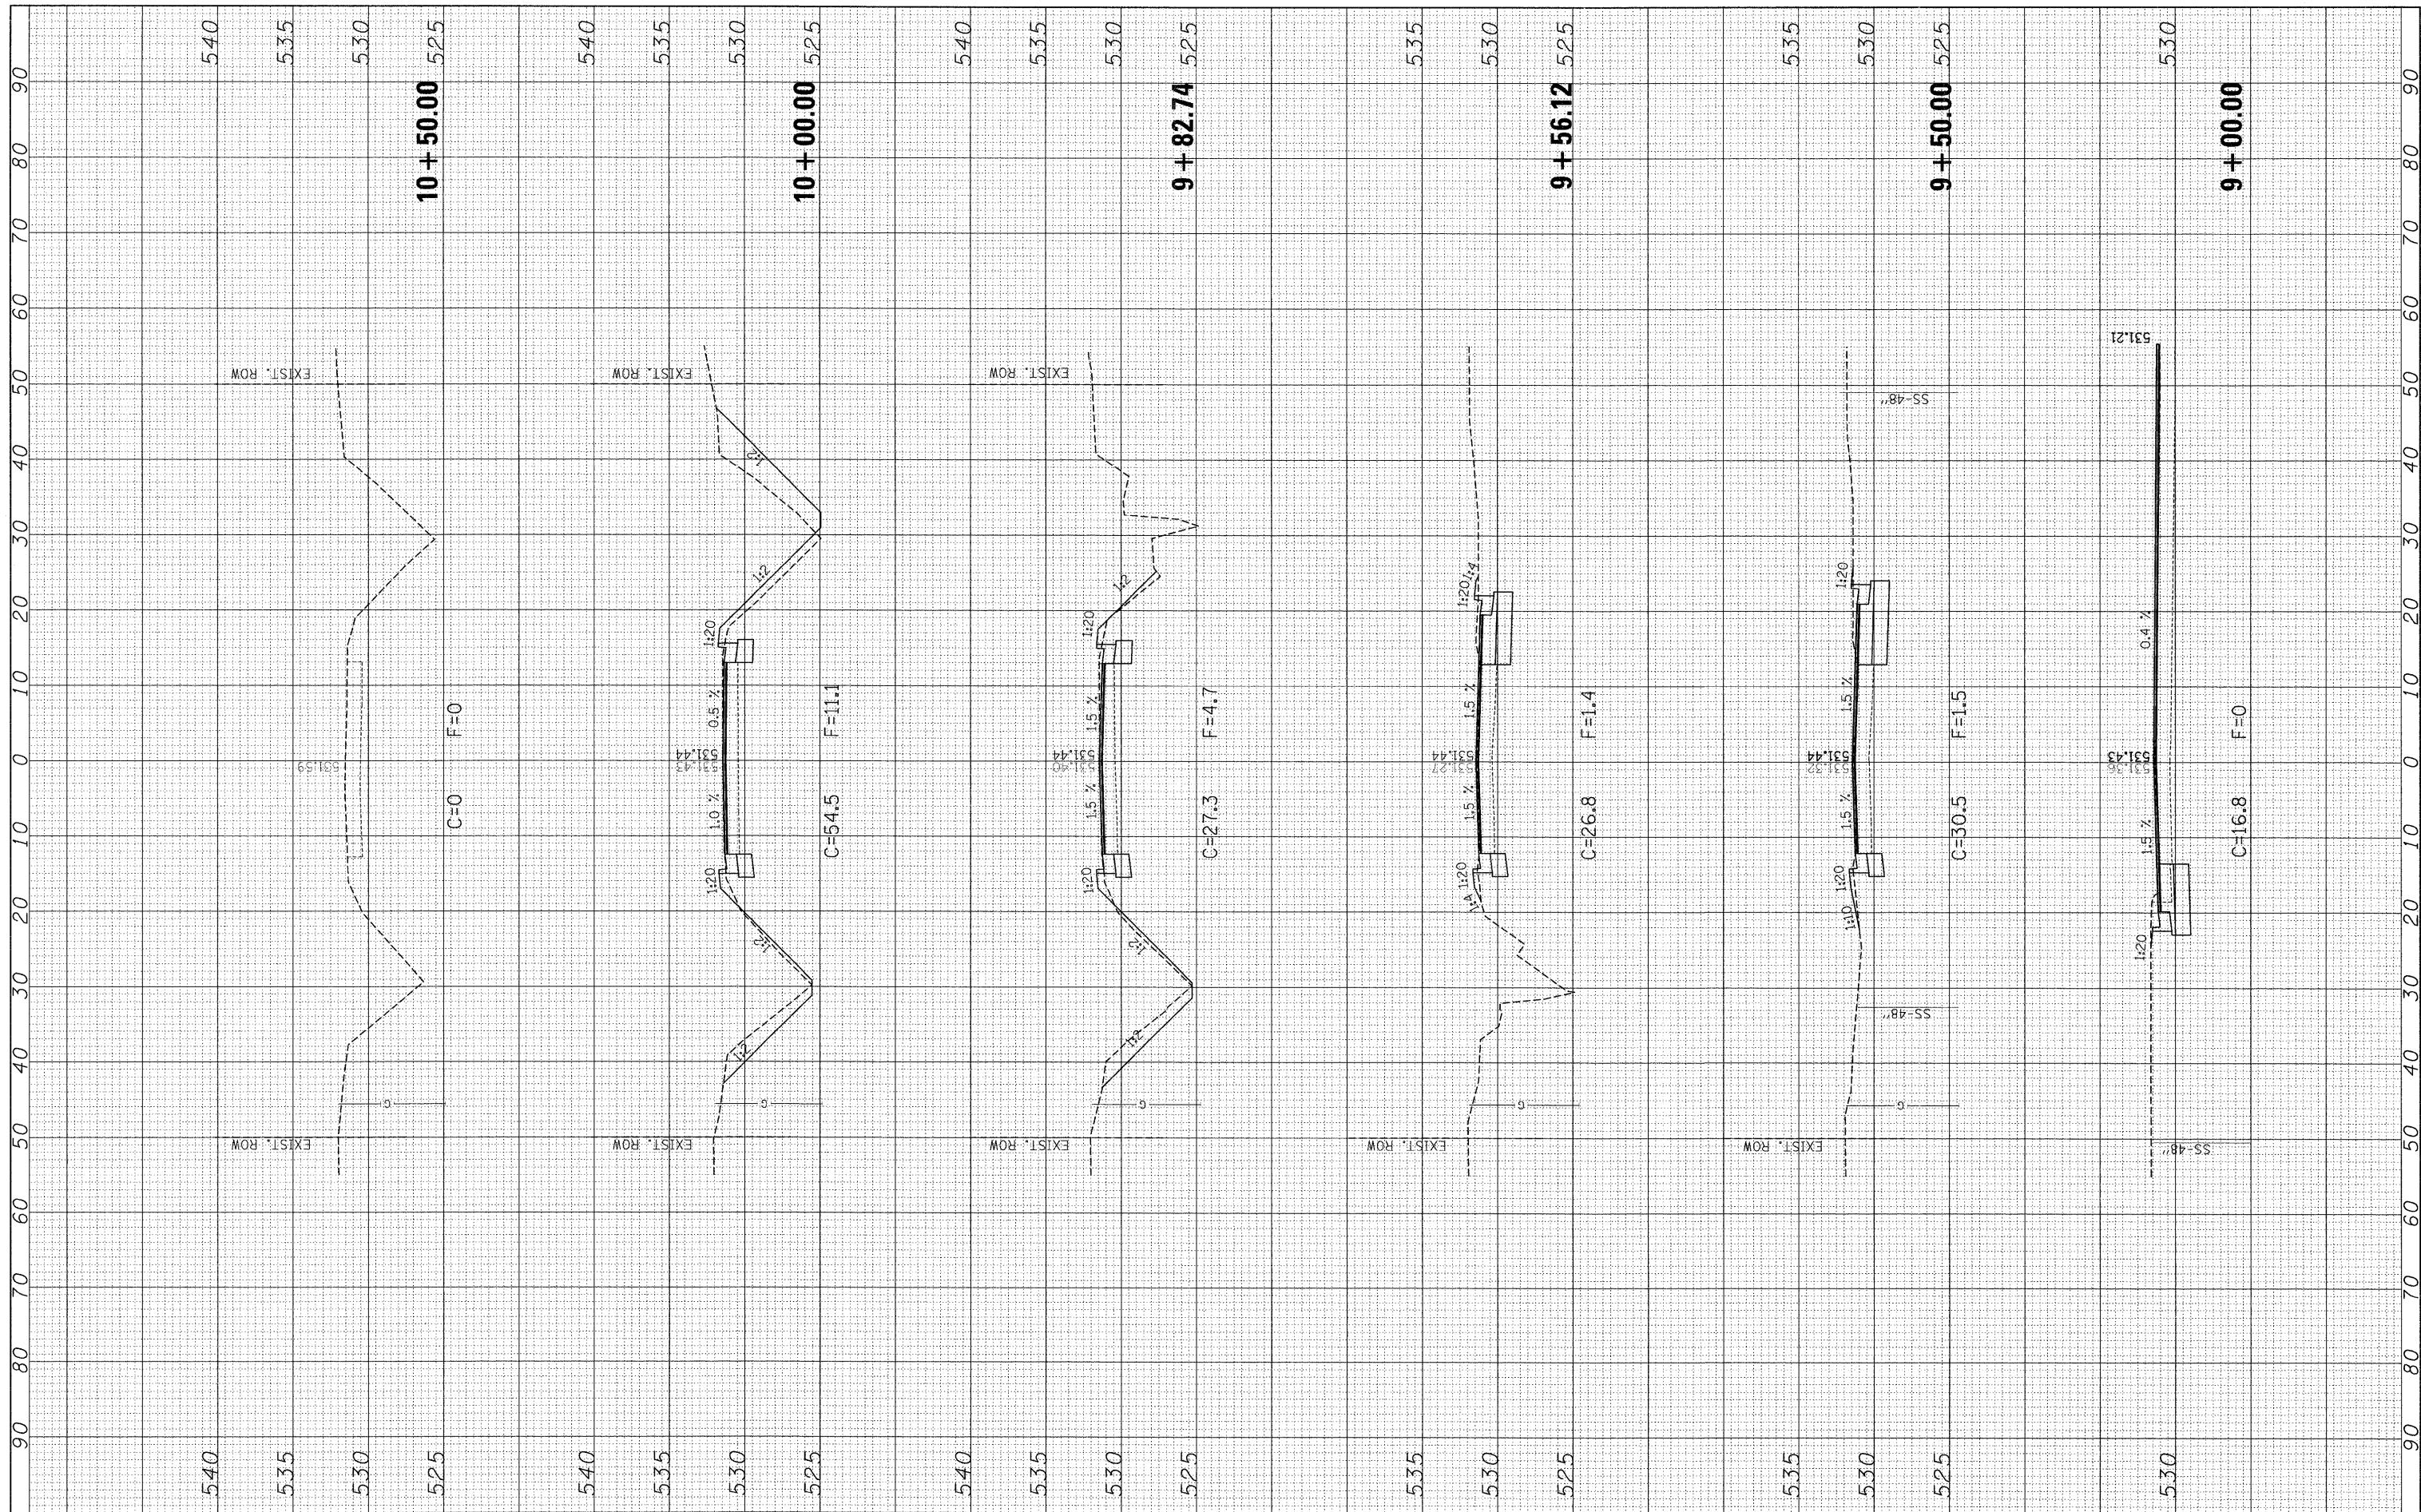

FILE NAME = S:\Projects\407-0029-41V E 160 (HIGHLAND)\dgn\CADD Sheets\087635-sh1-xash1-JUL09.dgn  
 USER NAME = paul  
 PLOT SCALE = 10.0000' / IN.  
 PLOT DATE = 1/13/2009

DESIGNED - JWS  
 DRAWN - WJS  
 CHECKED - DRM  
 DATE -

REVISED -  
 REVISED -  
 REVISED -  
 REVISED -

**STATE OF ILLINOIS  
 DEPARTMENT OF TRANSPORTATION**

**CROSS SECTIONS, IL ROUTE 160 (SOUTH)**

SCALE: 1"=10'  
 SHEET NO. 1 OF 1 SHEETS  
 STA. 9+00.00 TO STA. 10+50.00

F.A.P. RTE. 690	SECTION 41X-RS-1	COUNTY MADISON	TOTAL SHEETS 58	SHEET NO. 58
FED. ROAD DIST. NO. [ILLINOIS] FED. AID PROJECT			CONTRACT NO. 76C35	